


NOTE: DO NOT SCALE. USE FIGURED DIMENSIONS ONLY.
 THE DRAWING IS TO BE READ IN CONJUNCTION WITH
 ALL RELEVANT SPECIFICATIONS AND DRAWINGS.
 ALL DIMENSIONS TO BE CHECKED ON SITE.
 IN THE EVENT OF ANY DISCREPANCIES BETWEEN DRAWINGS THE
 CONTRACTOR IS TO FURNISH THE HIGHEST DIMENSION.

REV.	DATE	DESCRIPTION	DRAWN	CHECKED	APPROVED
01	18.02.22	Issue 1: 2D Submission			

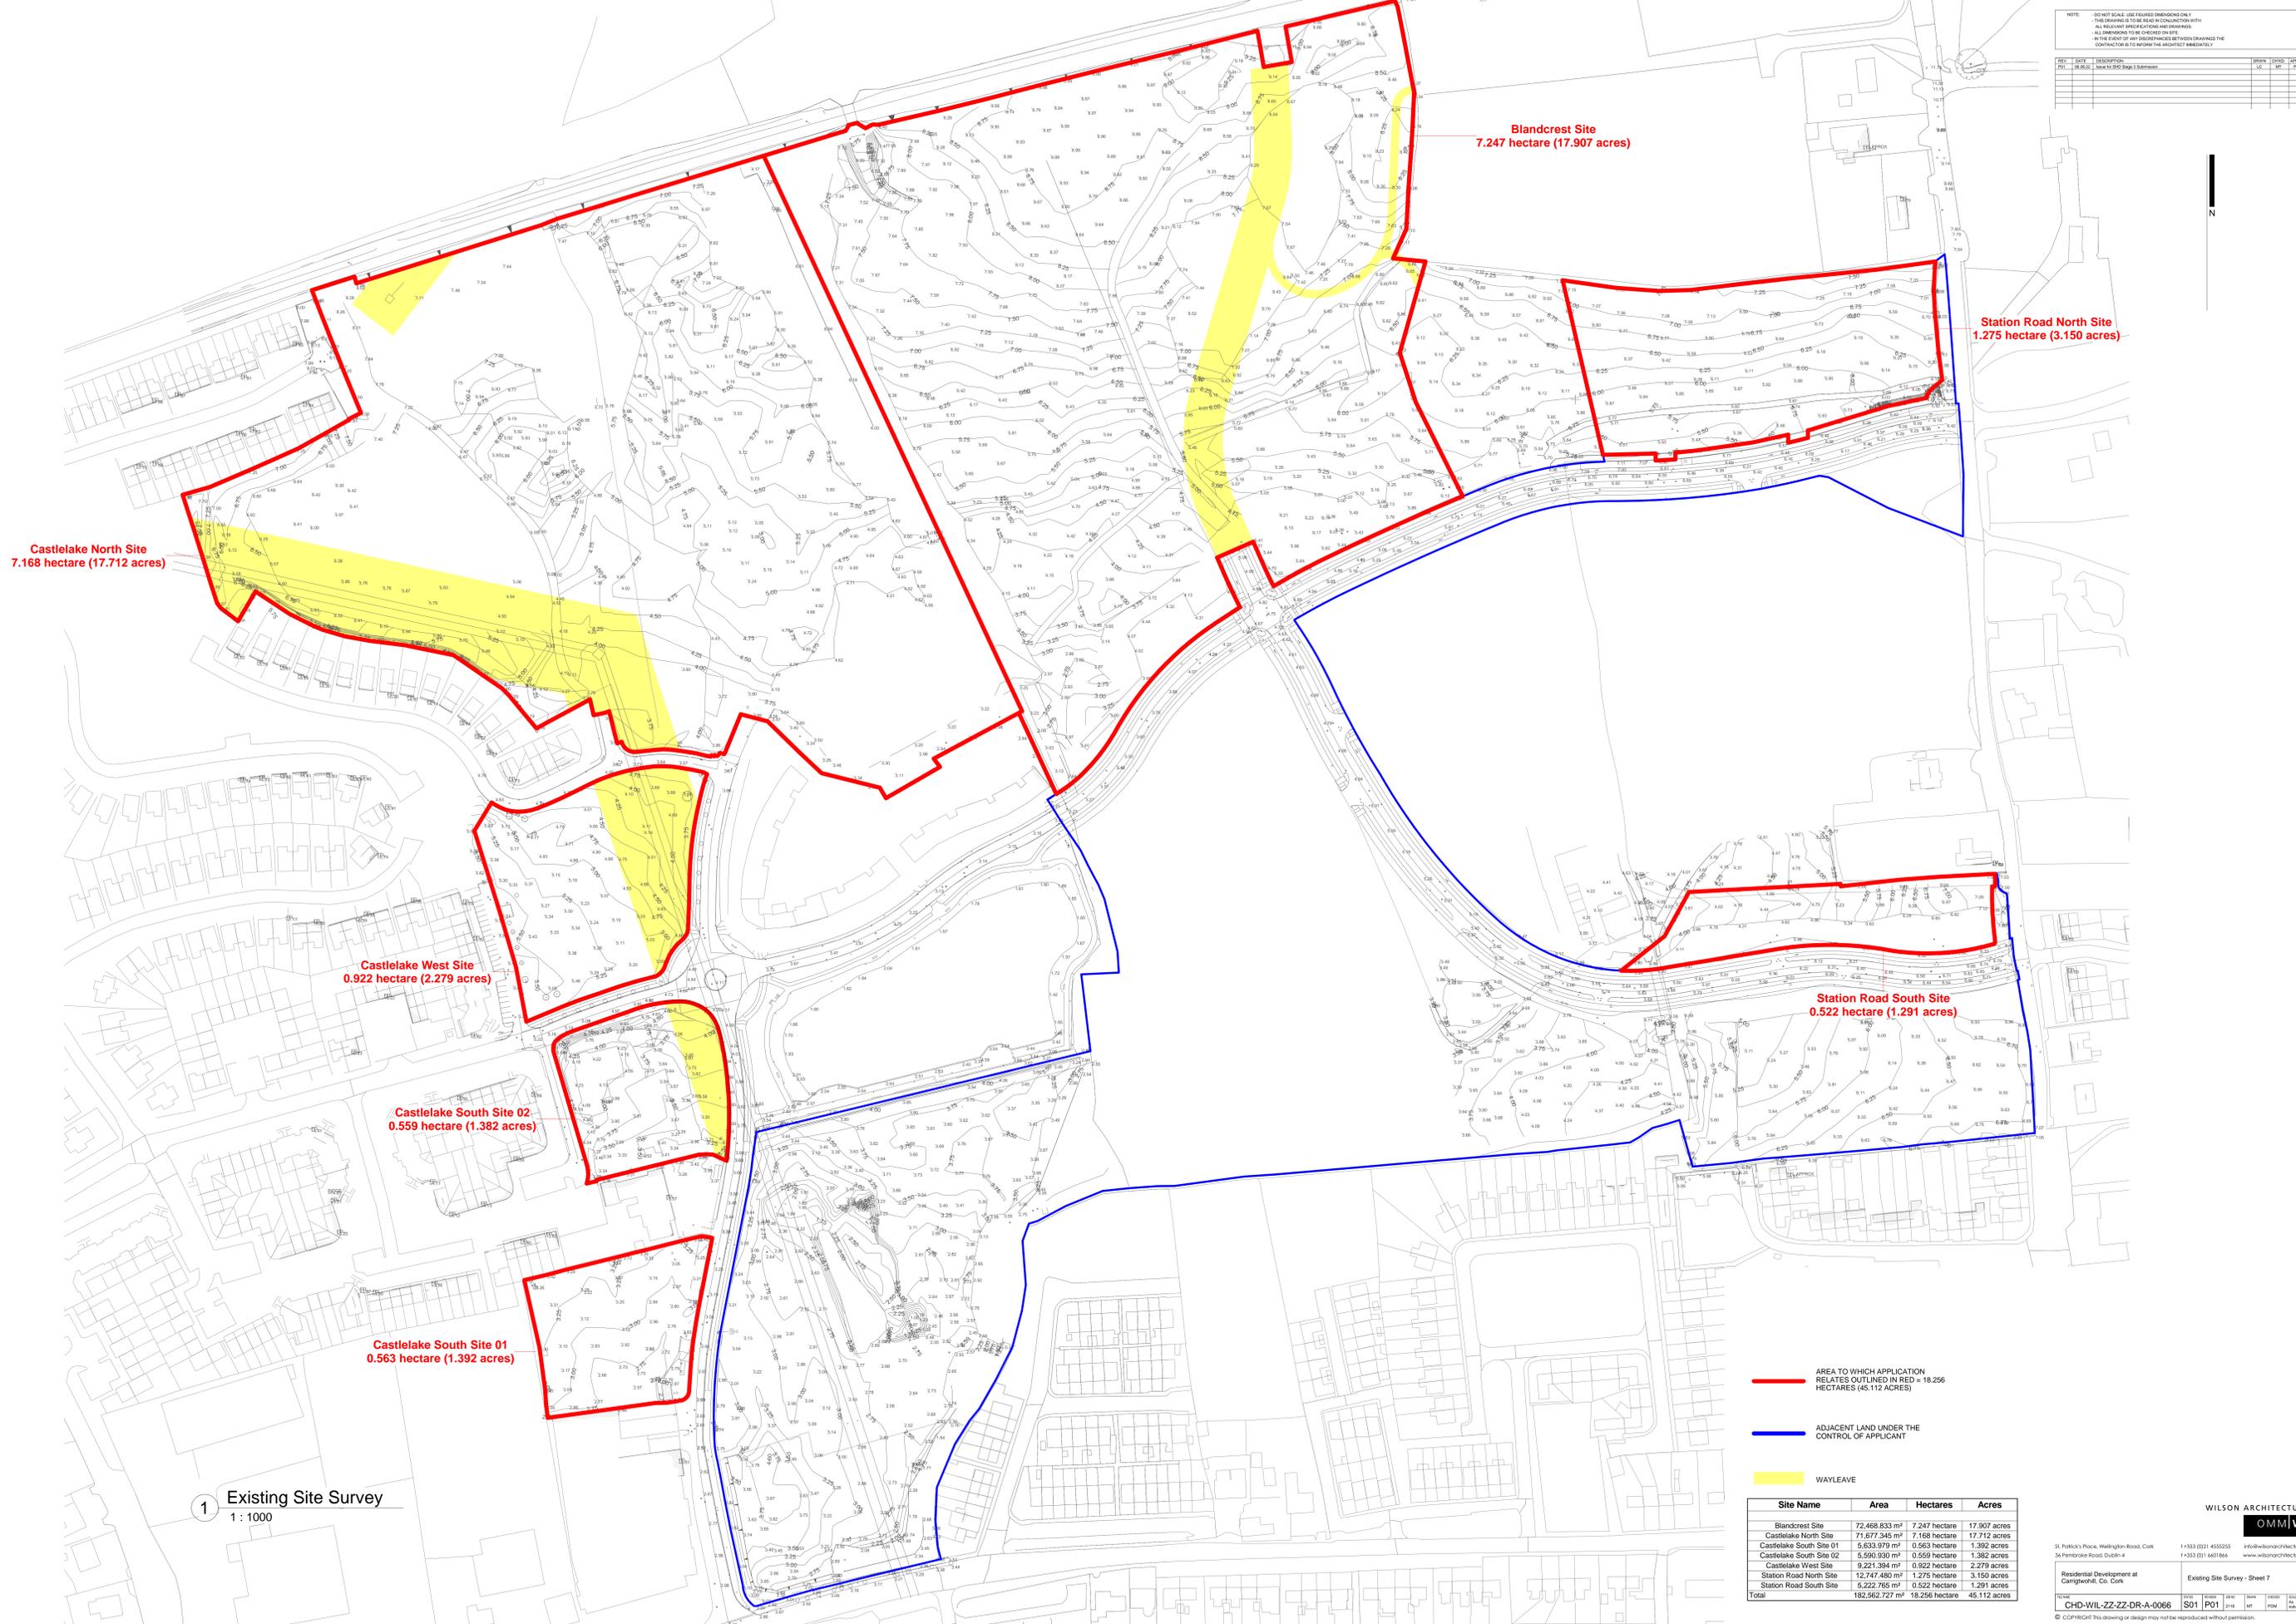

Castlelake North Site
7.168 hectare (17.712 acres)

Blandcrest Site
7.247 hectare (17.907 acres)

Station Road North Site
1.275 hectare (3.150 acres)

Castlelake West Site
0.922 hectare (2.279 acres)

Station Road South Site
0.522 hectare (1.291 acres)

Castlelake South Site 02
0.559 hectare (1.382 acres)

Castlelake South Site 01
0.563 hectare (1.392 acres)

- AREA TO WHICH APPLICATION RELATES OUTLINED IN RED = 18.256 HECTARES (45.112 ACRES)
- ADJACENT LAND UNDER THE CONTROL OF APPLICANT
- WAYLEAVE

1 Existing Site Survey
1 : 1000

Site Name	Area	Hectares	Acres
Blandcrest Site	72,468,833 m ²	7.247 hectare	17.907 acres
Castlelake North Site	71,677,345 m ²	7.168 hectare	17.712 acres
Castlelake South Site 01	5,633,979 m ²	0.563 hectare	1.392 acres
Castlelake South Site 02	5,590,930 m ²	0.559 hectare	1.382 acres
Castlelake West Site	9,221,384 m ²	0.922 hectare	2.279 acres
Station Road North Site	12,747,480 m ²	1.275 hectare	3.150 acres
Station Road South Site	5,222,765 m ²	0.522 hectare	1.291 acres
Total	182,562,727 m²	18.256 hectare	45.112 acres