


NOTE: DO NOT SCALE. USE FIGURED DIMENSIONS ONLY.
 THE DRAWING IS TO BE USED IN CONNECTION WITH
 ALL RELEVANT SPECIFICATIONS AND DRAWINGS.
 ALL DIMENSIONS TO BE CHECKED ON SITE.
 IN THE EVENT OF ANY DISCREPANCIES BETWEEN DRAWINGS THE
 CONTRACTOR IS TO FOLLOW THE HIGHEST DIMENSION.

REV.	DATE	DESCRIPTION	DRAWN	CHECK	DATE
01	08/20/2024	Issue for 3D Submission			

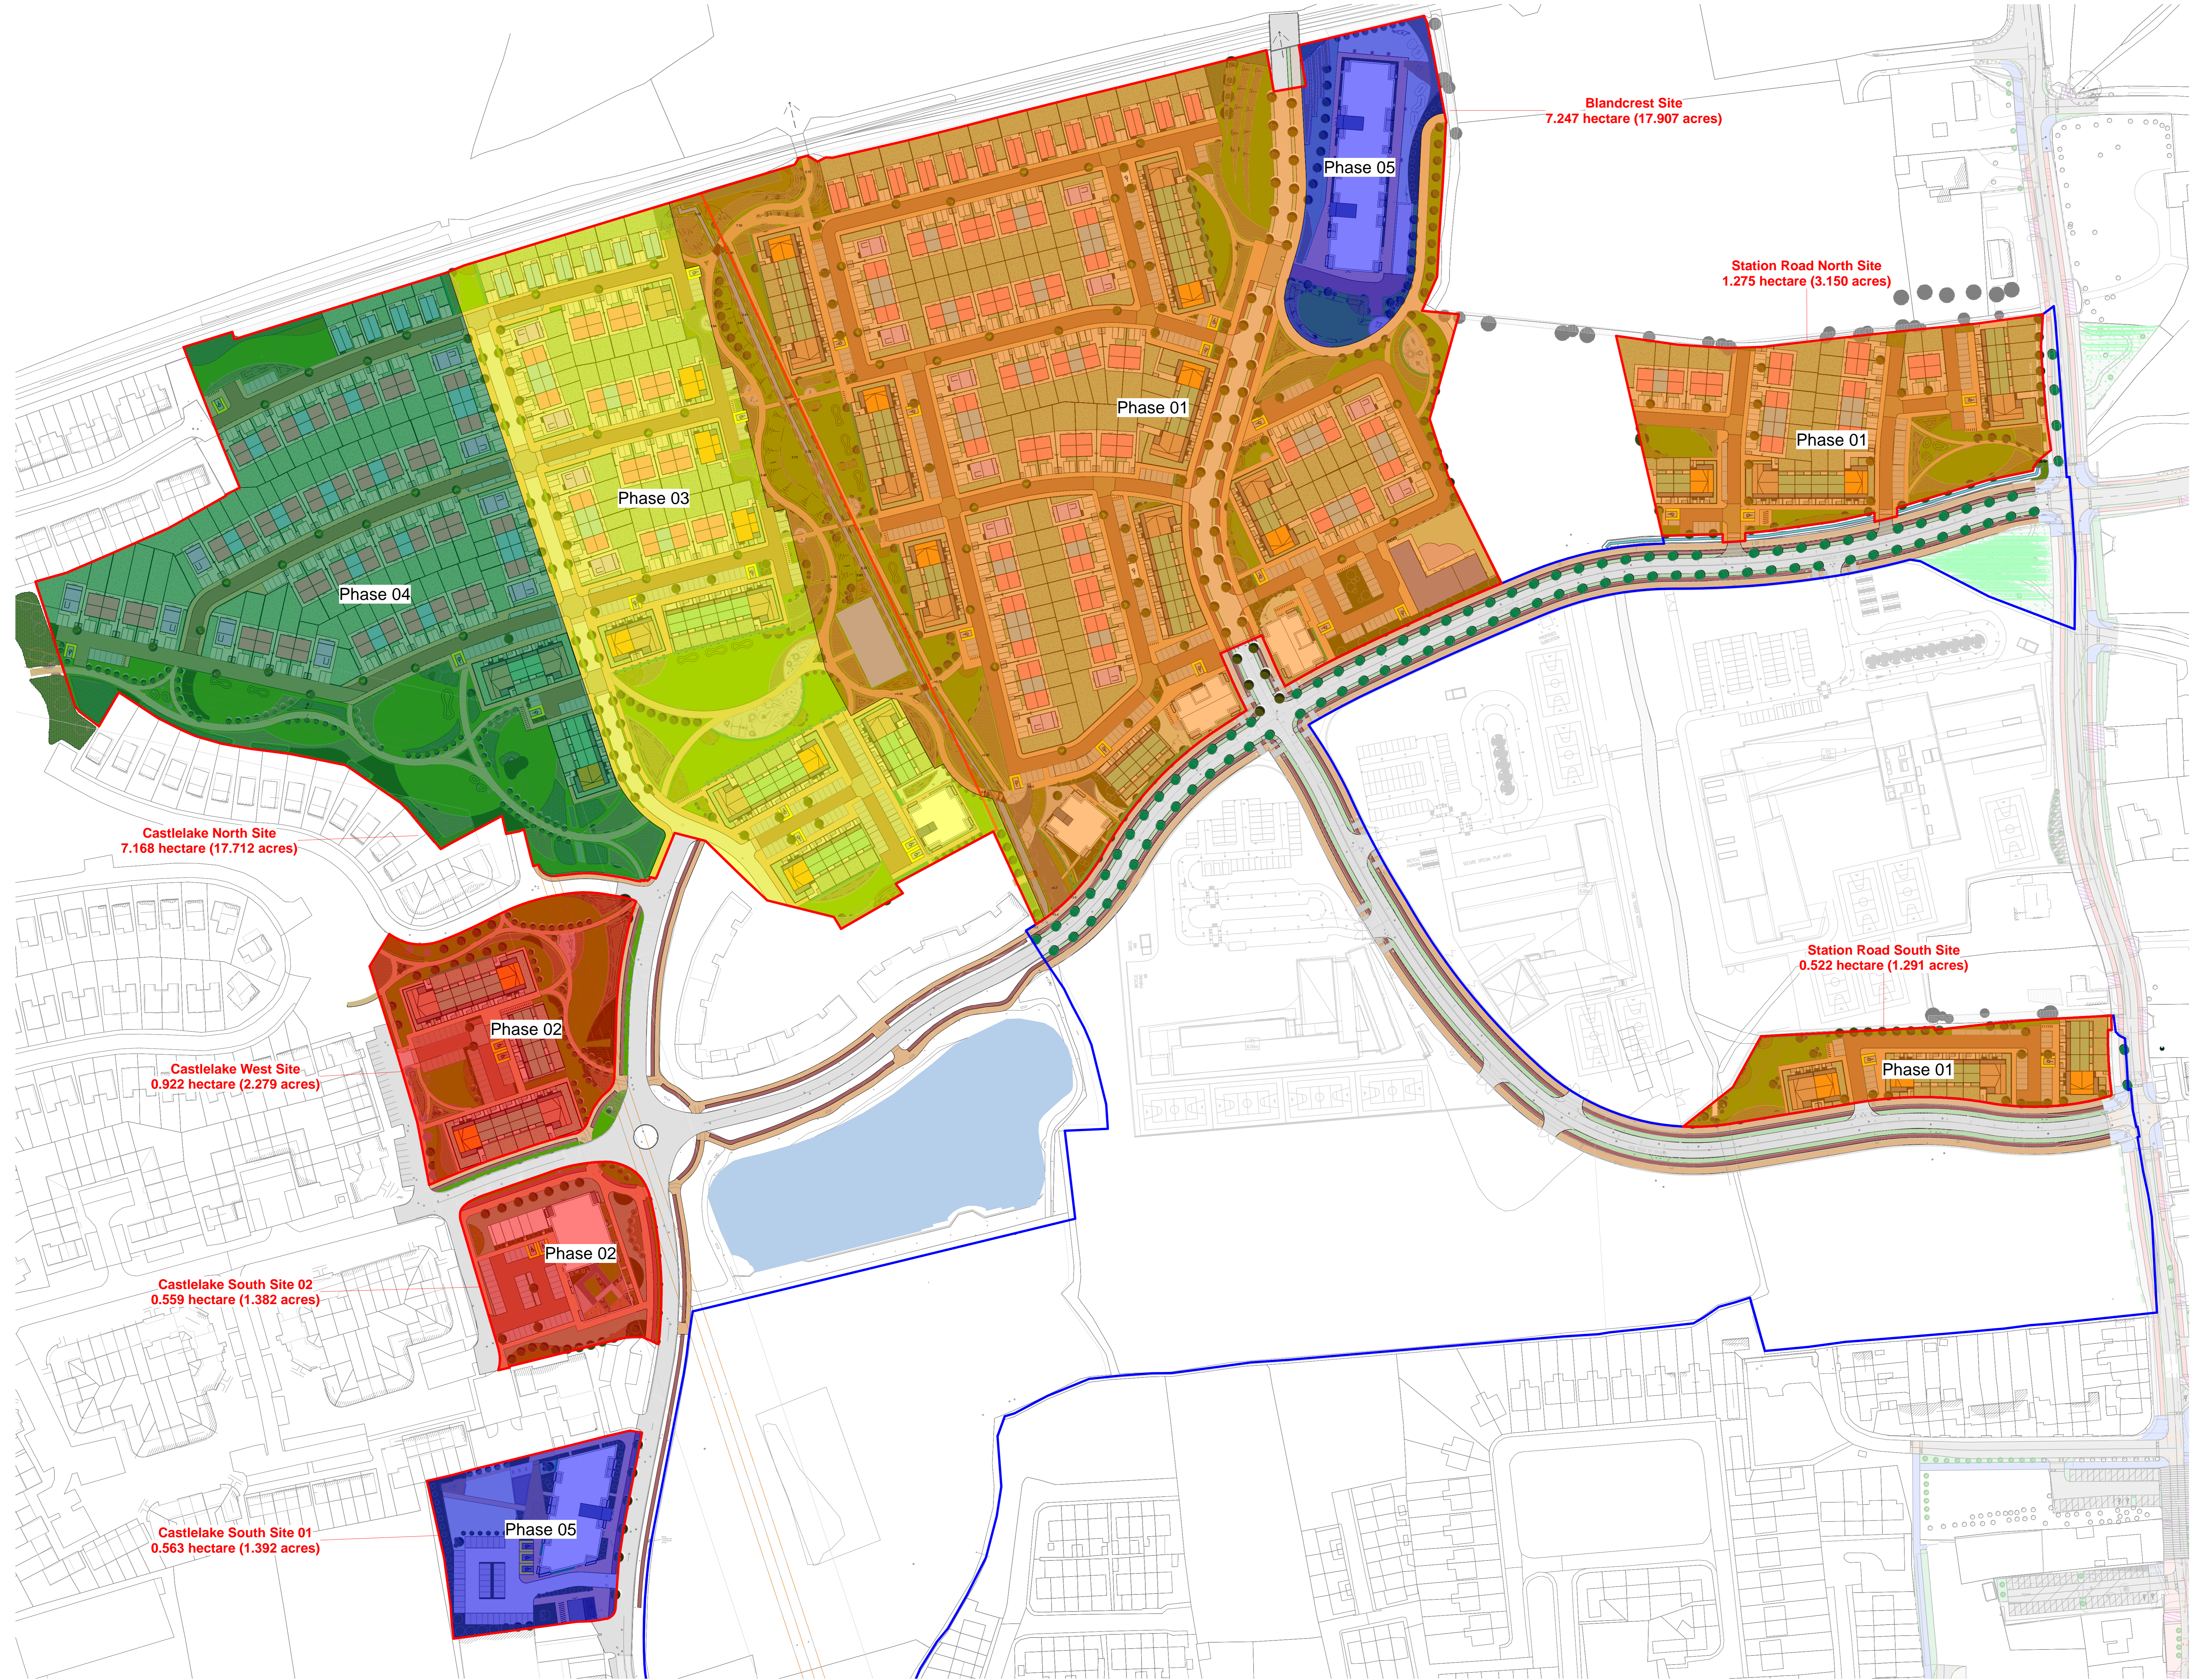

Schedule of Accommodation (Phase 1)

Types	no of Types	Total no of Units
Houses		
2B House (4P), 2 Story		
Type H21	29	
Type H21X	0	29
Type H23	0	
3B House (5P), 2 Story		
Type H31	31	75
Type H31X	31	
Type H33	13	
4B House (7P), 2 Story		
Type H41	12	12
Type H42	0	
Total Houses		116
Duplexes		
2B Duplex (4P) over 2B Duplex (4P) over 2B Duplex (4P), 3 Story		
Type D21	0	0
Type D22	11x3	33
3B Duplex (6P) over 3B Duplex (6P) over 3B Duplex (6P), 3 Story		
Type D31	0	0
Type D32	11x3	33
4B Duplex (8P) over 4B Duplex (8P), 3 Story		
Type D41	43x2	86
Type D41A	2x2	4
Type D41B	4x2	8
Total Duplex		164
Apartments		
Apartment Block 4 (Type A4), 4 Story		
1 Bed (2P)	6	
2 Bed (4P)	7	13
Apartment Block 5 (Type A5), 4 Story		
1 Bed (2P)	6	
2 Bed (4P)	7	13
Apartment Block 6 (Type A6), 4 Story		
1 Bed (2P)	6	13
2 Bed (4P)	7	
Total Apartments		39
Total Units		319

Schedule of Accommodation (Phase 2)

Types	no of Types	Total no of Units
Duplexes		
2B Duplex (4P) over 2B Duplex (4P) over 2B Duplex (4P), 3 Story		
Type D21	0	0
Type D22	2x3	6
3B Duplex (6P) over 3B Duplex (6P) over 3B Duplex (6P), 3 Story		
Type D31	0	0
Type D32	2x3	6
4B Duplex (8P) over 4B Duplex (8P), 3 Story		
Type D41	10x2	20
Type D41A	1x2	2
Type D41B	1x2	2
Total Duplex		36
Apartments		
Apartment Block 2 (Type A2), 4.5 Story		
1 Bed (2P)	15	
2 Bed (4P)	20	42
3 Bed (6P)	7	
Total Apartments		42
Total Units		78

Schedule of Accommodation (Phase 3)

Types	no of Types	Total no of Units
Houses		
2B House (4P), 2 Story		
Type H21	4	12
Type H21X	2	
Type H23	6	
3B House (5P), 2 Story		
Type H31	10	30
Type H31X	10	
Type H33	0	
4B House (7P), 2 Story		
Type H41	4	4
Type H42	0	
Total Houses		36
Duplexes		
2B Duplex (4P) over 2B Duplex (4P) over 2B Duplex (4P), 3 Story		
Type D21	3x3	9
Type D22	3x3	9
3B Duplex (6P) over 3B Duplex (6P) over 3B Duplex (6P), 3 Story		
Type D31	1x3	3
Type D32	4x2	8
4B Duplex (8P) over 4B Duplex (8P), 3 Story		
Type D41	1x2	2
Type D41A	2x2	4
Type D41B	1x2	2
Total Duplex		65
Apartments		
Apartment Block 3 (Type A3), 5 Story		
1 Bed (2P)	6	17
2 Bed (4P)	9	
Total Apartments		17
Total Units		118

Schedule of Accommodation (Phase 4)

Types	no of Types	Total no of Units
Houses		
2B House (4P), 2 Story		
Type H21	13	19
Type H21X	2	
Type H23	4	
3B House (5P), 2 Story		
Type H31	22	44
Type H31X	22	
Type H33	0	
4B House (7P), 2 Story		
Type H41	8	9
Type H42	0	
Total Houses		72
Duplexes		
2B Duplex (4P) over 2B Duplex (4P) over 2B Duplex (4P), 3 Story		
Type D21	0	0
Type D22	1x3	3
3B Duplex (6P) over 3B Duplex (6P) over 3B Duplex (6P), 3 Story		
Type D31	0	0
Type D32	2x3	6
4B Duplex (8P) over 4B Duplex (8P), 3 Story		
Type D41	4x2	8
Type D41A	1x2	2
Type D41B	0	0
Total Duplex		19
Total Units		91

Schedule of Accommodation (Phase 5)

Types	no of Types	Total no of Units
Apartments		
Apartment Block 1 (Type A1), 4 Story		
1 Bed (2P)	6	
2 Bed (4P)	6	34
3 Bed (6P)	6	
Apartment Block 7 (Type A7), 5 Story		
1 Bed (2P)	25	
2 Bed (4P)	41	76
3 Bed (6P)	15	
Total Apartments		110
Total Units		110

1 Proposed Phasing Plan
 1 : 1000