



NOTE: - DO NOT SCALE. USE FIGURED DIMENSIONS ONLY
 - THIS DRAWING IS TO BE READ IN CONJUNCTION WITH ALL RELEVANT SPECIFICATIONS AND DRAWINGS
 - ALL DIMENSIONS TO BE CHECKED ON SITE
 - IN THE EVENT OF ANY DISCREPANCIES BETWEEN DRAWINGS THE CONTRACTOR IS TO INFORM THE ARCHITECT IMMEDIATELY

REV.	DATE	DESCRIPTION	DRWN	CHKD	APPRD
P01	06.06.22	Issue for SFD Stage 3 Submission	LC	MT	PCM

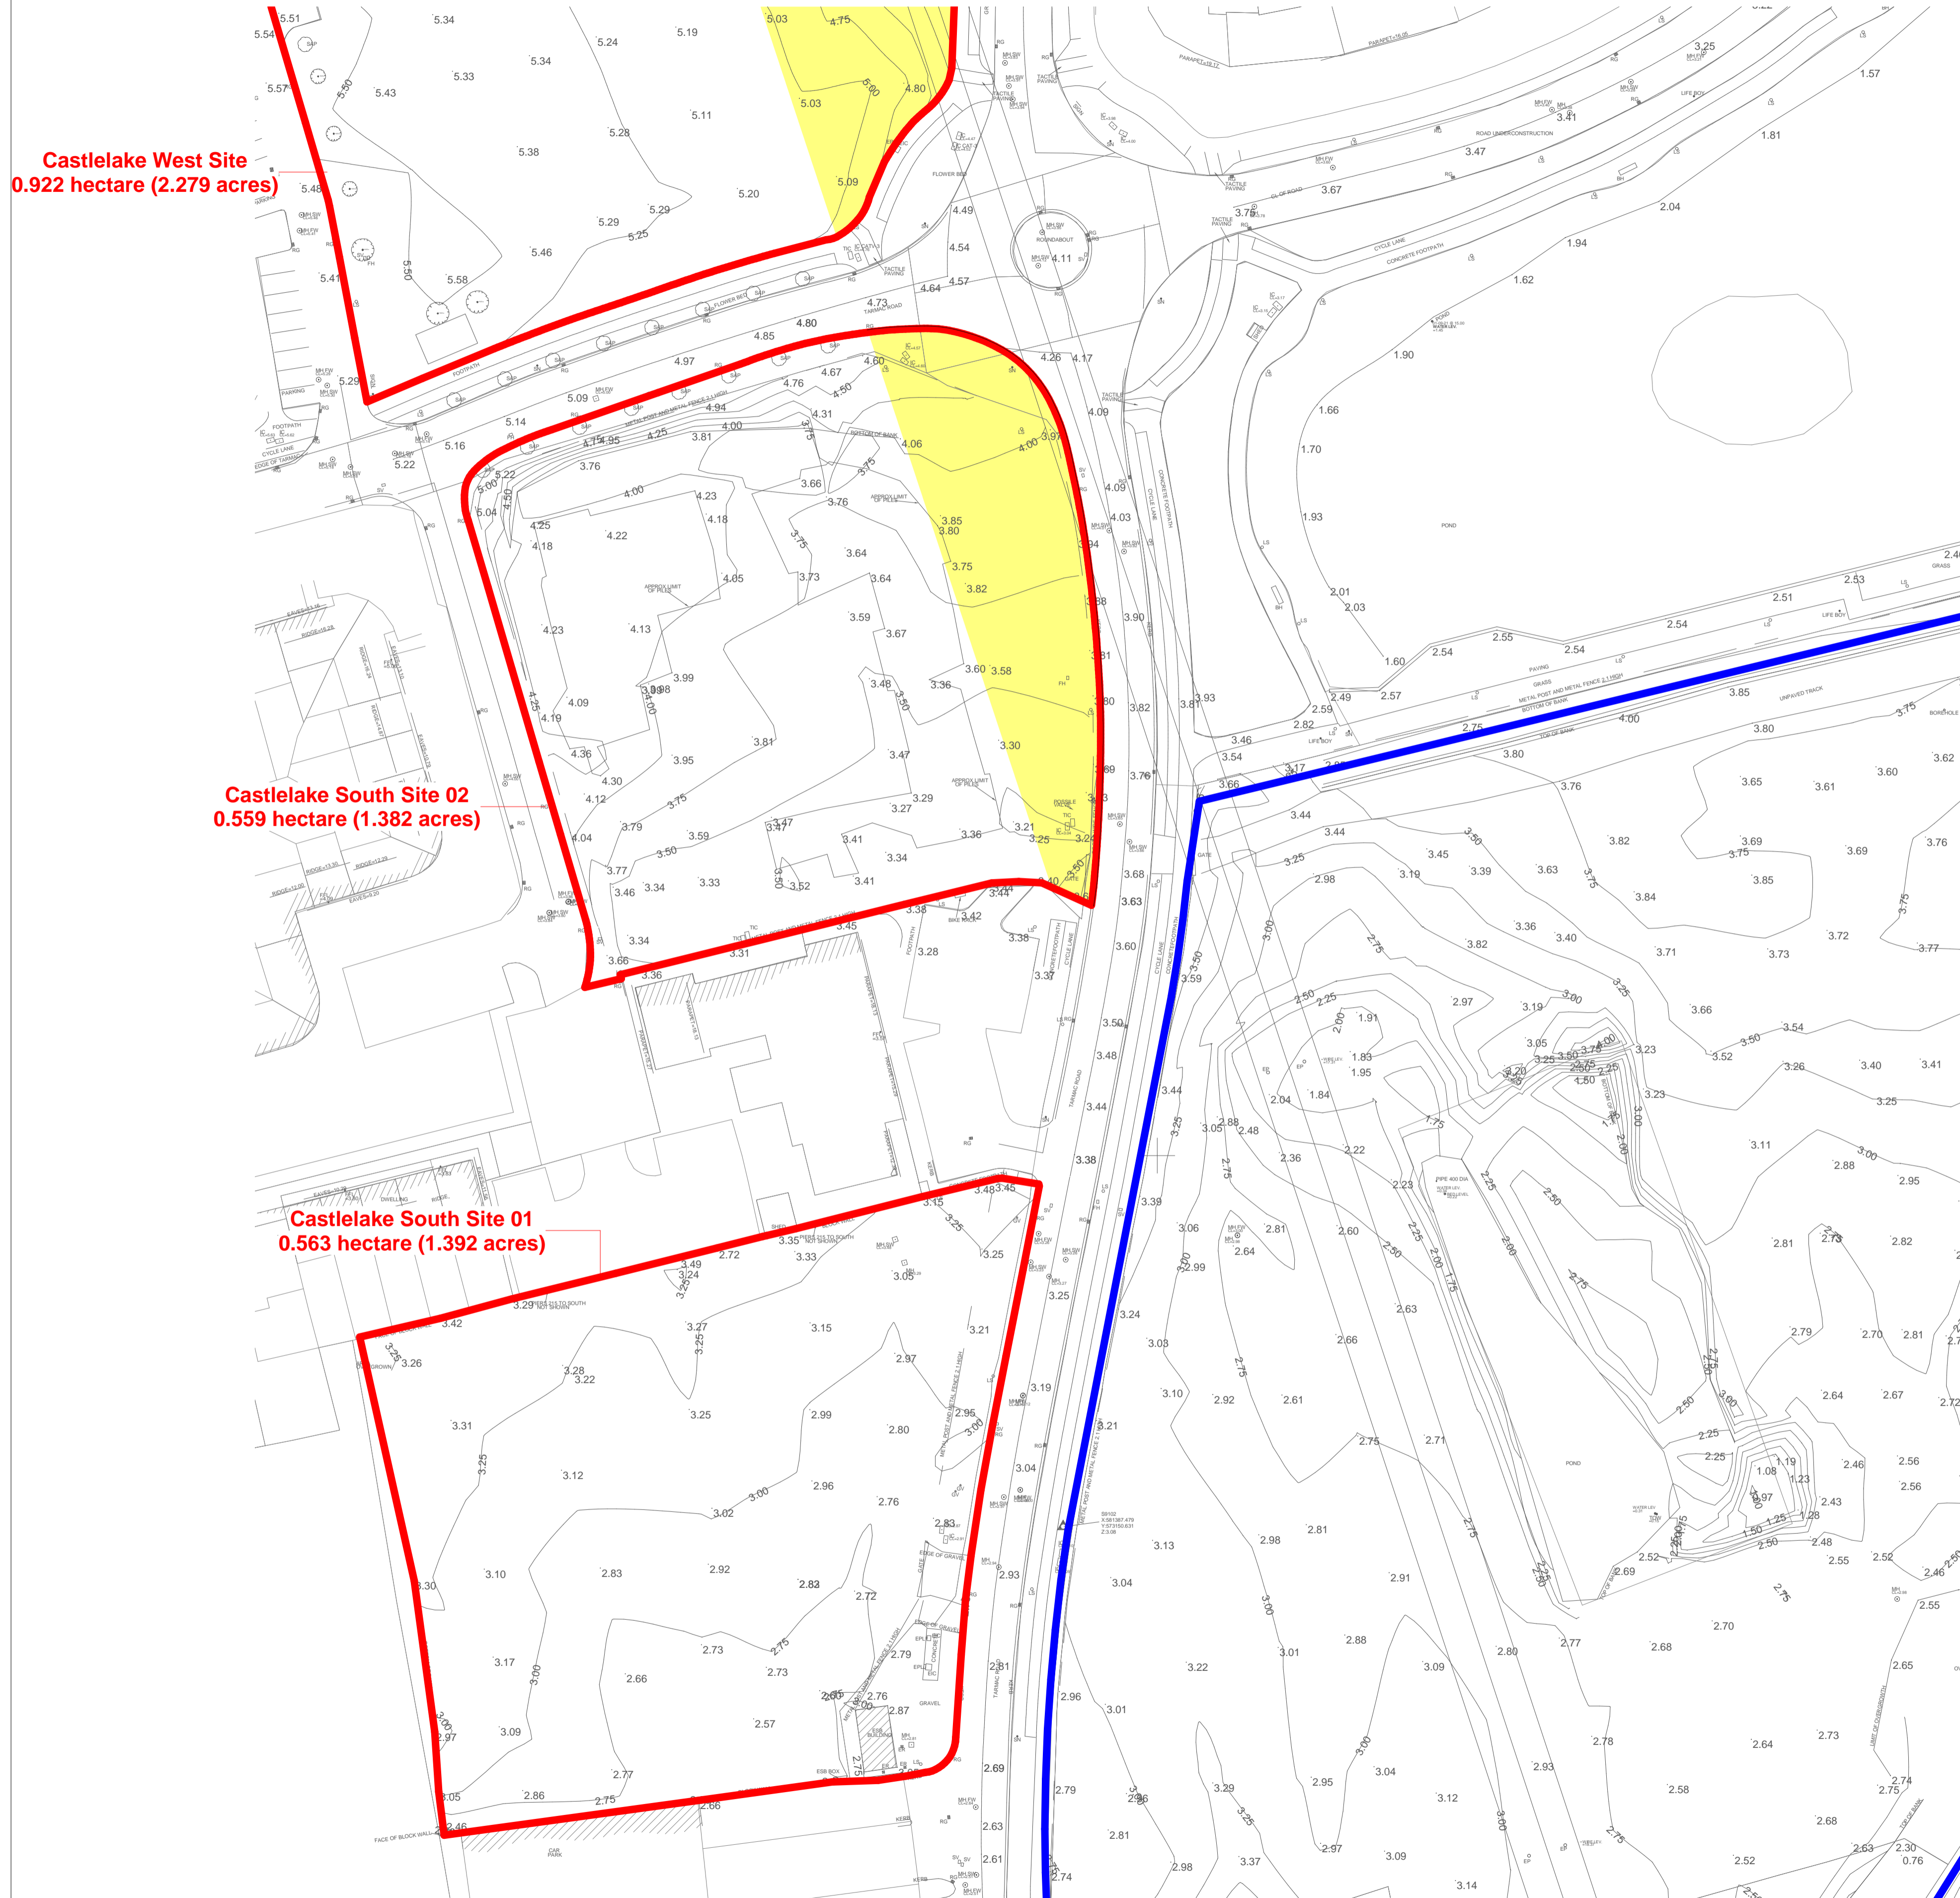

- AREA TO WHICH APPLICATION RELATES OUTLINED IN RED = 18.256 HECTARES (45.112 ACRES)
- ADJACENT LAND UNDER THE CONTROL OF APPLICANT
- WAYLEAVE

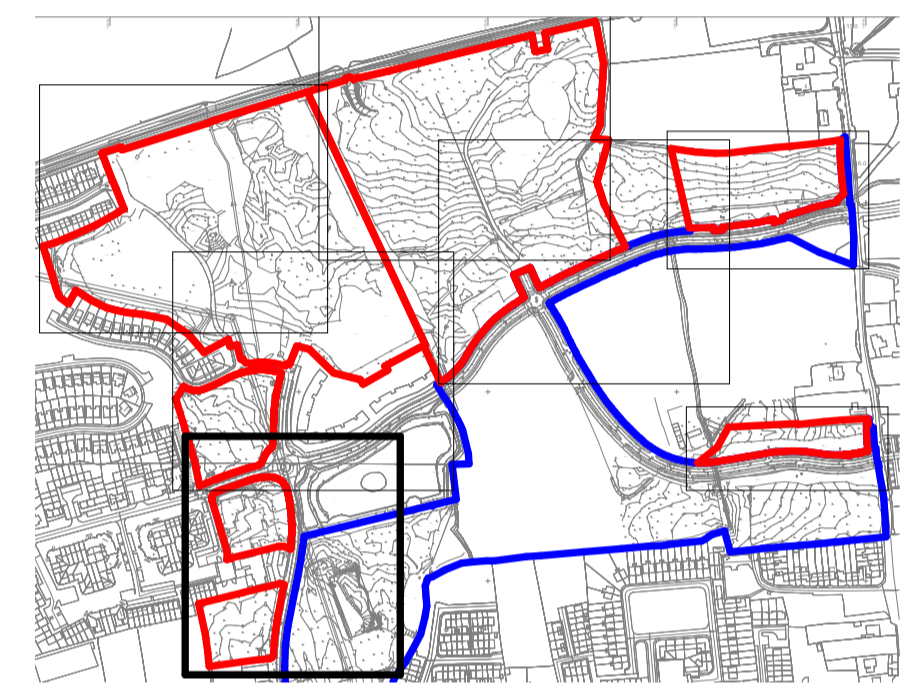

2 Key Plan
1 : 8000

1 Existing Site Survey 01
1 : 500

Site Name	Area	Hectares	Acres
Blandcrest Site	72,468,833 m ²	7.247 hectare	17.907 acres
Castlelake North Site	71,677,345 m ²	7.168 hectare	17.712 acres
Castlelake South Site 01	5,635,979 m ²	0.563 hectare	1.392 acres
Castlelake South Site 02	5,590,930 m ²	0.559 hectare	1.382 acres
Castlelake West Site	9,221,394 m ²	0.922 hectare	2.279 acres
Station Road North Site	12,747,480 m ²	1.275 hectare	3.150 acres
Station Road South Site	5,222,765 m ²	0.522 hectare	1.291 acres
Total	182,562,727 m²	18.256 hectare	45.112 acres

WILSON ARCHITECTURE

St. Patrick's Place, Wellington Road, Cork +353 (0)21 4555255 info@wilsonarchitecture.ie
 34 Pembroke Road, Dublin 4 +353 (0)1 4601866 www.wilsonarchitecture.ie

Residential Development at Carrigrohilly, Co. Cork		Existing Site Survey - Sheet 1	
FILE NO CHD-WIL-ZZ-ZZ-DR-A-0060	STATUS S01	DATE P01	SCALE As Indicated

© COPYRIGHT This drawing or design may not be reproduced without permission.