




NOTE: - DO NOT SCALE. USE FIGURED DIMENSIONS ONLY
 - THIS DRAWING IS TO BE READ IN CONJUNCTION WITH ALL RELEVANT SPECIFICATIONS AND DRAWINGS
 - ALL DIMENSIONS TO BE CHECKED ON SITE
 - IN THE EVENT OF ANY DISCREPANCIES BETWEEN DRAWINGS THE CONTRACTOR IS TO INFORM THE ARCHITECT IMMEDIATELY

REV.	DATE	DESCRIPTION	DRWN	CHKD	APPRD
P01	06.06.22	Issue for SPD Stage 3 Submission	LC	MT	PCM

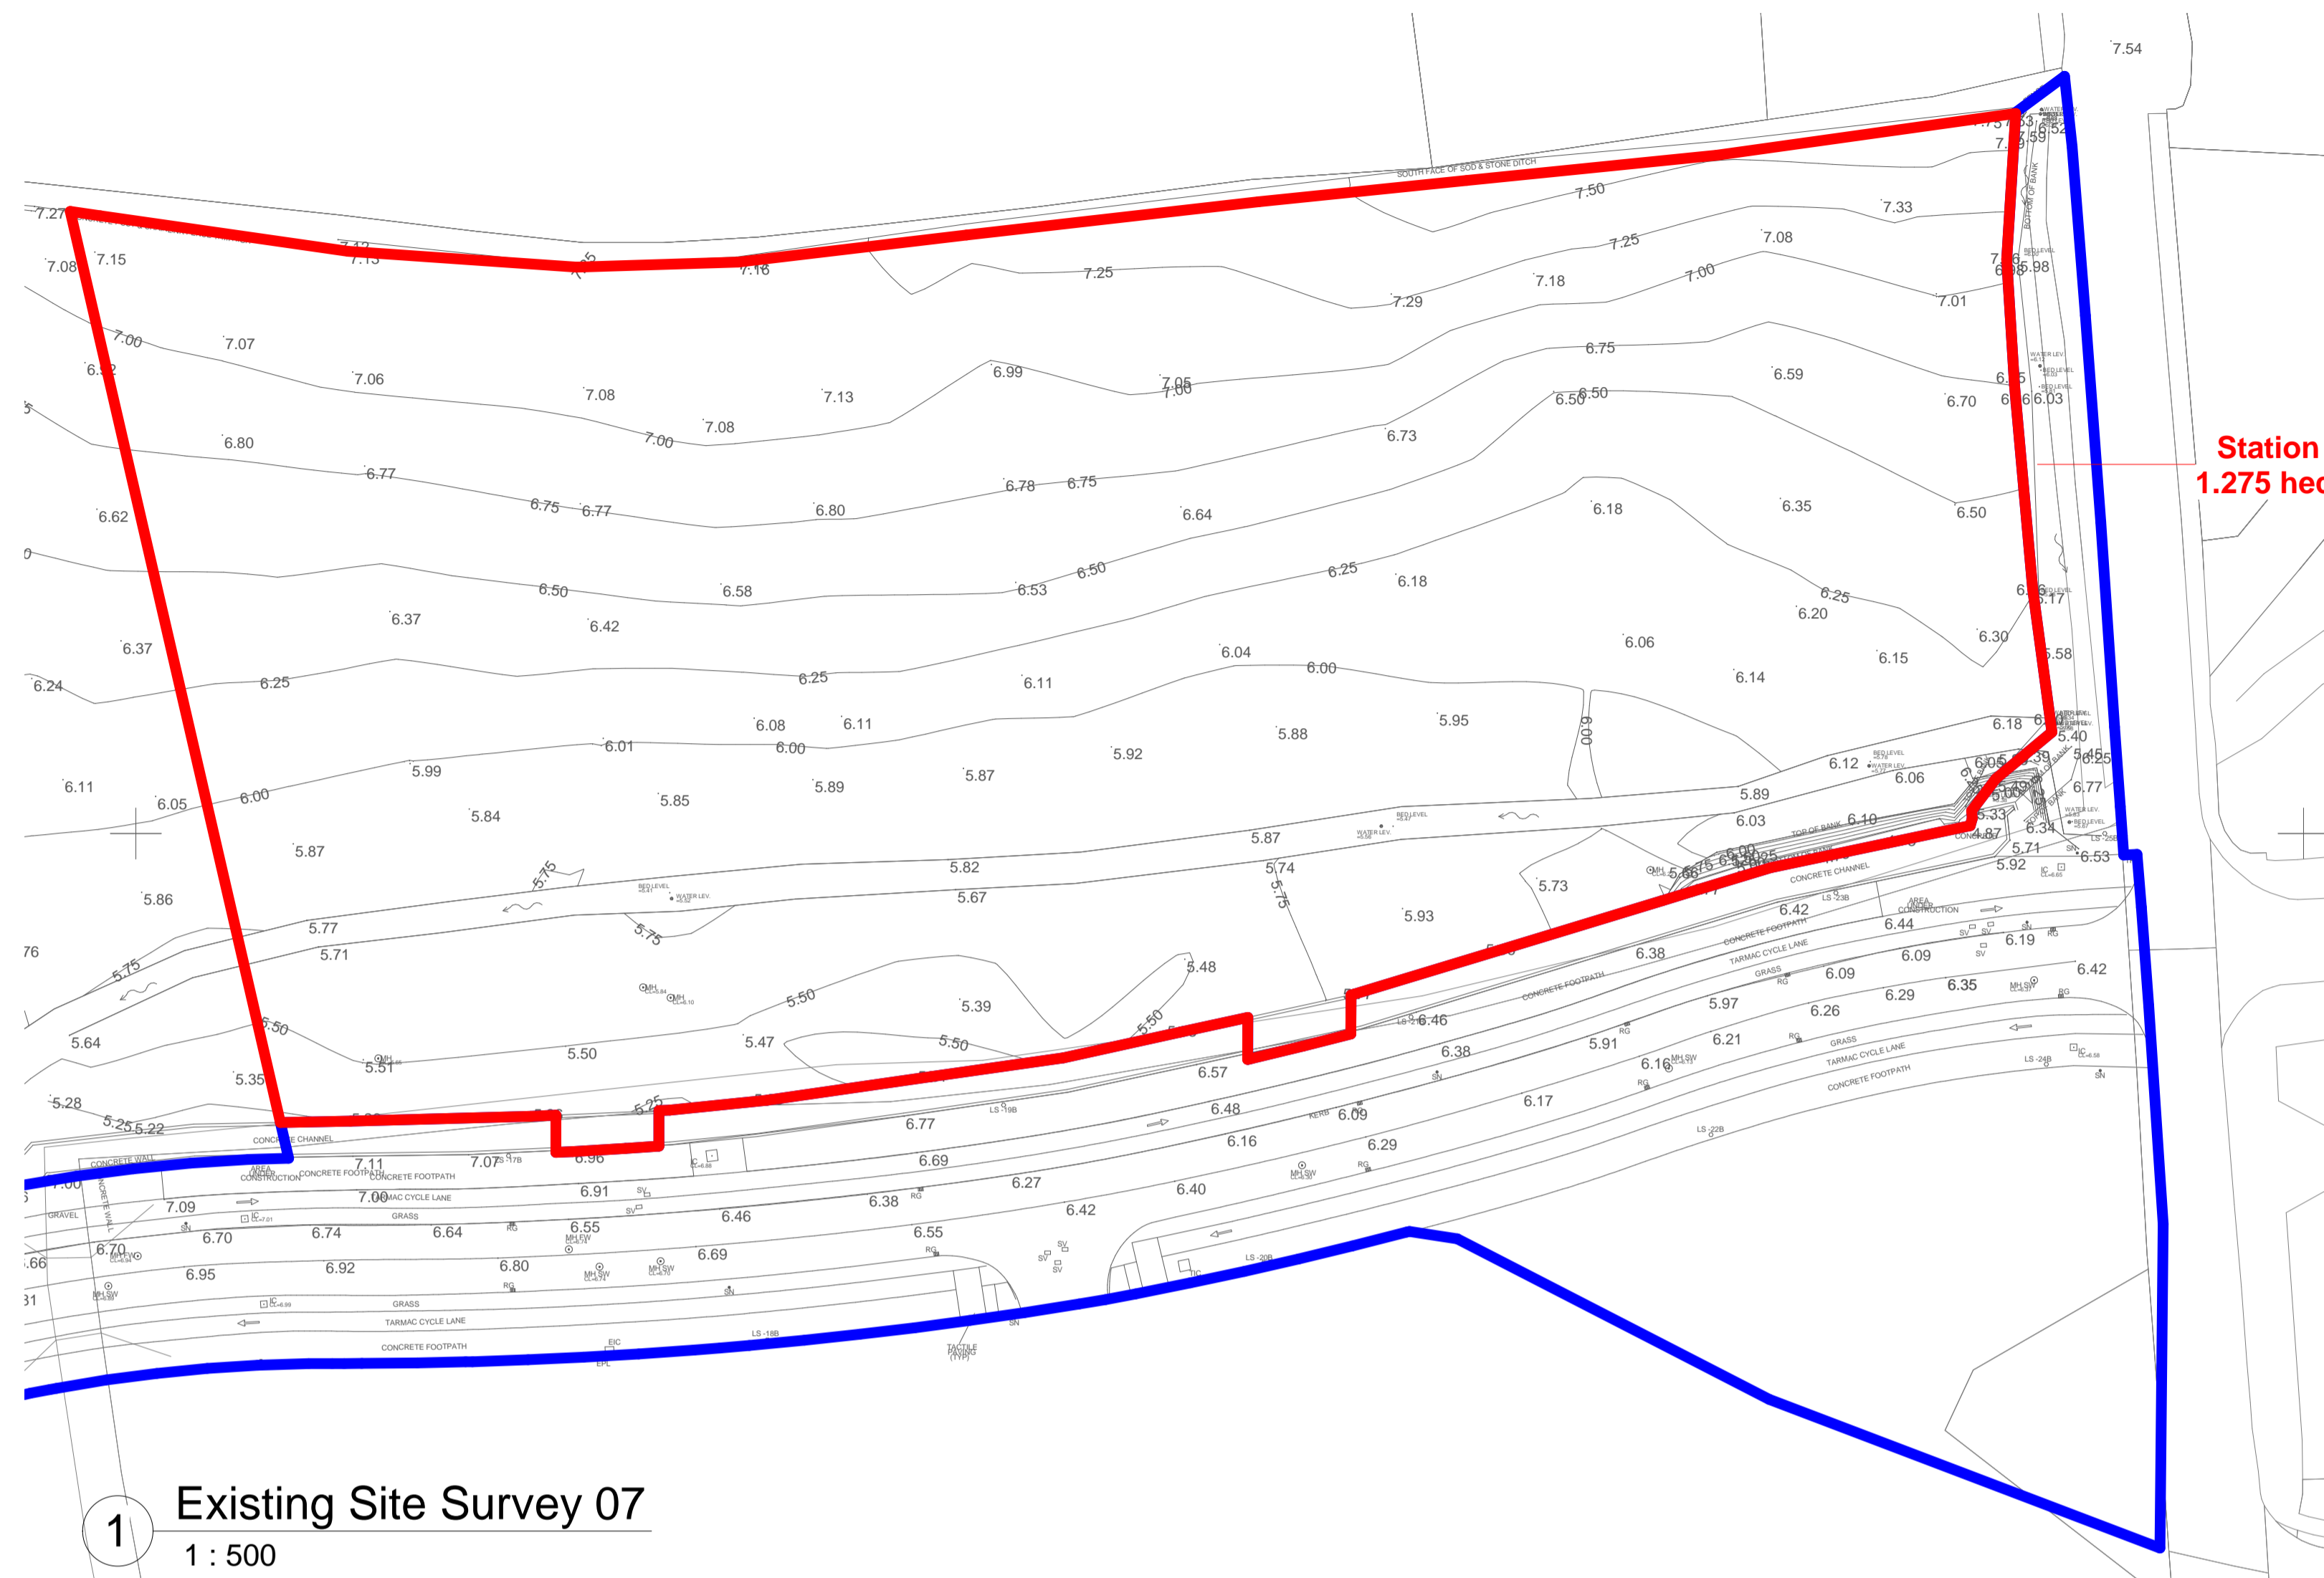


Station Road North Site
 1.275 hectare (3.150 acres)

- AREA TO WHICH APPLICATION RELATES OUTLINED IN RED = 18.256 HECTARES (45.112 ACRES)
- ADJACENT LAND UNDER THE CONTROL OF APPLICANT
- WAYLEAVE

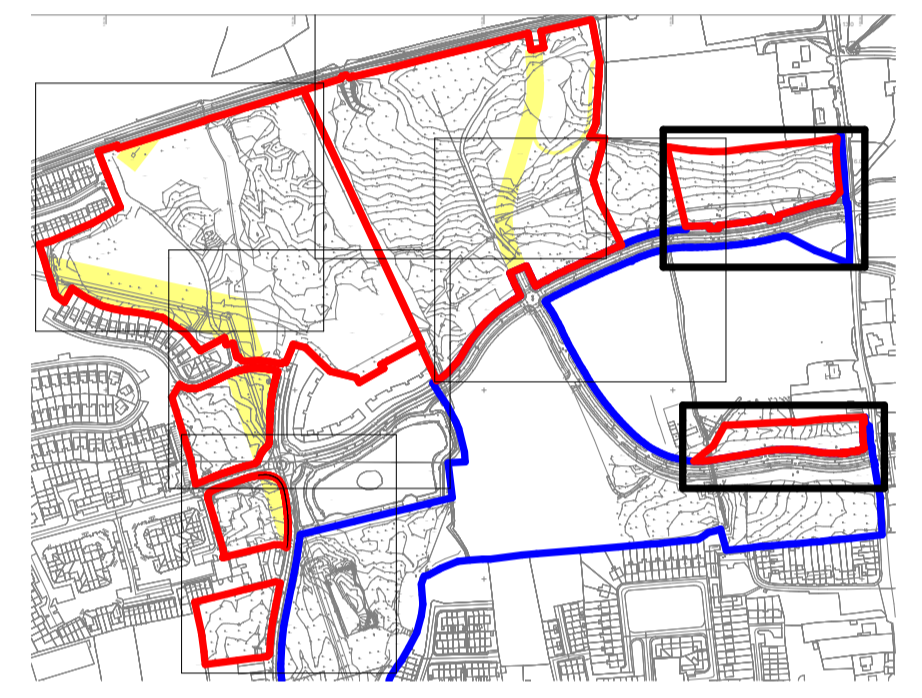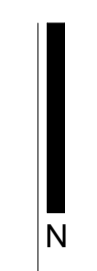

3 Key Plan
 1 : 8000

1 Existing Site Survey 07
 1 : 500

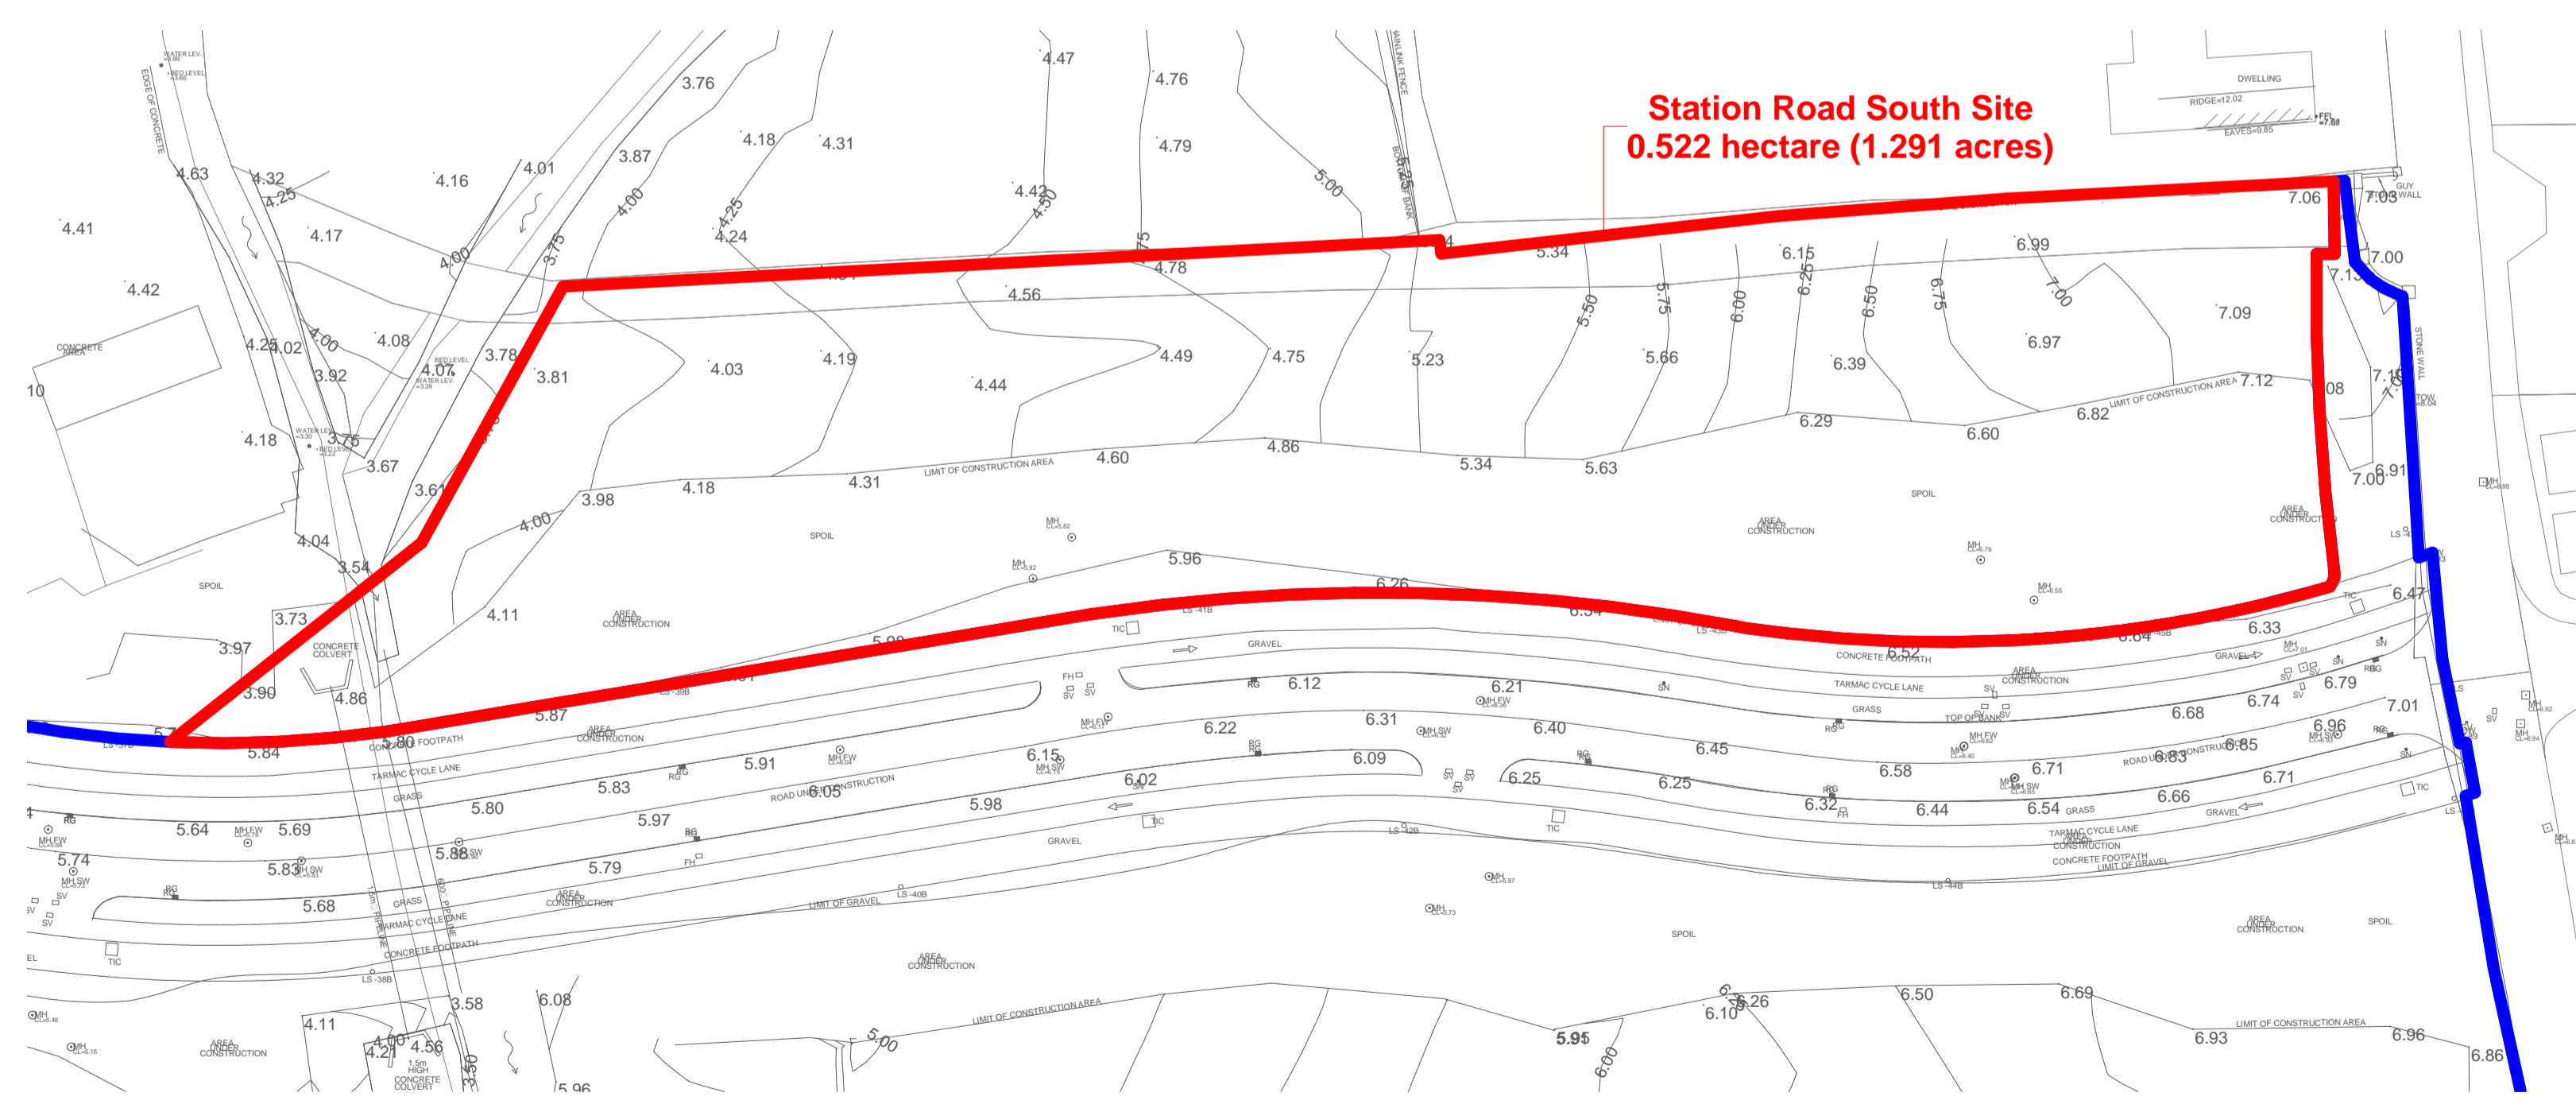

Station Road South Site
 0.522 hectare (1.291 acres)

2 Existing Site Survey 08
 1 : 500

Site Name	Area	Hectares	Acres
Blandcrest Site	72,468.833 m ²	7.247 hectare	17.907 acres
Castlelake North Site	71,677.345 m ²	7.168 hectare	17.712 acres
Castlelake South Site 01	5,633.979 m ²	0.563 hectare	1.392 acres
Castlelake South Site 02	5,590.930 m ²	0.559 hectare	1.382 acres
Castlelake West Site	9,221.394 m ²	0.922 hectare	2.279 acres
Station Road North Site	12,747.480 m ²	1.275 hectare	3.150 acres
Station Road South Site	5,222.765 m ²	0.522 hectare	1.291 acres
Total	182,562.727 m²	18.256 hectare	45.112 acres

WILSON ARCHITECTURE
 OMM | W

St. Patrick's Place, Wellington Road, Cork +353 (0)21 4555255 info@wilsonarchitecture.ie
 34 Pembroke Road, Dublin 4 +353 (0)1 4601866 www.wilsonarchitecture.ie

Residential Development at Carrigrohilly, Co. Cork	Existing Site Survey - Sheet 6
FILE NO: CHD-WIL-ZZ-DR-A-0065	DATE: 21.18
ISS: S01	PROJ: P01
DRWN: MT	DESG: PCM
SCALE: As indicated	

© COPYRIGHT This drawing or design may not be reproduced without permission.