




1 Proposed Site Layout Plan - Castlelake West  
1 : 500

NOTE: - DO NOT SCALE. USE FIGURED DIMENSIONS ONLY.  
- THIS DRAWING IS TO BE READ IN CONJUNCTION WITH ALL RELEVANT SPECIFICATIONS AND DRAWINGS.  
- ALL DIMENSIONS TO BE CHECKED ON SITE.  
- IN THE EVENT OF ANY DISCREPANCIES BETWEEN DRAWINGS THE CONTRACTOR IS TO INFORM THE ARCHITECT IMMEDIATELY.

| REV. | DATE     | DESCRIPTION                      | DRWN. | CHKD. | APPRD. |
|------|----------|----------------------------------|-------|-------|--------|
| P01  | 06.06.22 | Issue for SHD Stage 3 Submission | LC    | MT    | PCM    |

- AREA TO WHICH APPLICATION RELATES OUTLINED IN RED = 18.256 HECTARES (45.112 ACRES)
- ADJACENT LAND UNDER THE CONTROL OF APPLICANT
- ✕ LOCATION OF SITE NOTICE

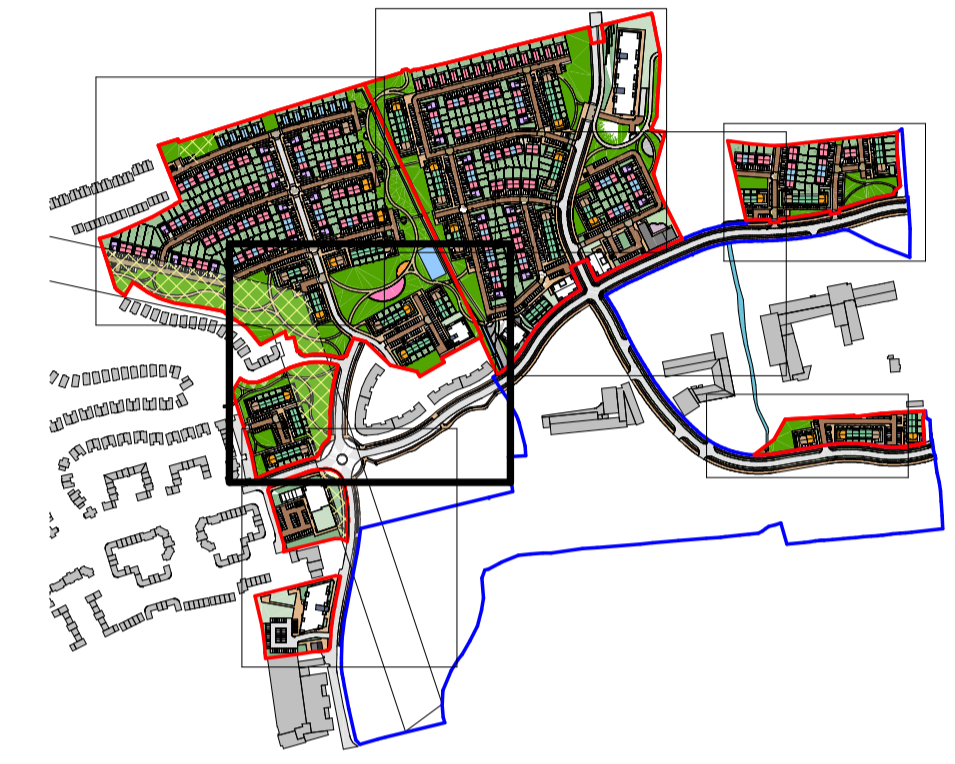

2 Key Plan  
1 : 8000

**Site Legend**

|   |   |
|---|---|
| <span style="background-color: #ADD8E6; border: 1px solid black; display: inline-block; width: 20px; height: 10px;"></span> 2B House (4P), 2 Storey   | <span style="background-color: #D3D3D3; border: 1px solid black; display: inline-block; width: 20px; height: 10px;"></span> Vehicular Grade Tarmacadam Surface to engineers Details |
| <span style="background-color: #FFB6C1; border: 1px solid black; display: inline-block; width: 20px; height: 10px;"></span> 3B House (5P), 2 Storey   | <span style="background-color: #A52A2A; border: 1px solid black; display: inline-block; width: 20px; height: 10px;"></span> Red Tarmacadam Bicycle Lane Surface                     |
| <span style="background-color: #DDA0DD; border: 1px solid black; display: inline-block; width: 20px; height: 10px;"></span> 4B House (5P), 3 Storey   | <span style="background-color: #8B4513; border: 1px solid black; display: inline-block; width: 20px; height: 10px;"></span> Homezone Surface Paving                                 |
| <span style="background-color: #FFD700; border: 1px solid black; display: inline-block; width: 20px; height: 10px;"></span> 2B Duplex Apartments (4P) over 2B Duplex Apartments (4P) over 2B Duplex Apartments (4P), 3 Storey | <span style="background-color: #D2B48C; border: 1px solid black; display: inline-block; width: 20px; height: 10px;"></span> Pedestrian Sidewalk Surface Paving                      |
| <span style="background-color: #A0522D; border: 1px solid black; display: inline-block; width: 20px; height: 10px;"></span> 3B Duplex Apartments (5P) over 3B Duplex Apartments (5P) over 3B Duplex Apartments (5P), 3 Storey | <span style="background-color: #8B4513; border: 1px solid black; display: inline-block; width: 20px; height: 10px;"></span> Shared Surface Paving                                   |
| <span style="background-color: #3CB371; border: 1px solid black; display: inline-block; width: 20px; height: 10px;"></span> 2B Duplex Apartments (4P) over 1B Duplex Apartments (2P), 3 Storey                                | <span style="background-color: #D2B48C; border: 1px solid black; display: inline-block; width: 20px; height: 10px;"></span> Pedestrian Crossing Surface Paving                      |
| <span style="border: 1px solid black; display: inline-block; width: 20px; height: 10px;"></span> Apartment Blocks, Heights indicated on plan  | <span style="background-color: #8B4513; border: 1px solid black; display: inline-block; width: 20px; height: 10px;"></span> Vehicular Junction Surface Paving                       |
| <span style="background-color: #4169E1; border: 1px solid black; display: inline-block; width: 20px; height: 10px;"></span> Creche, 2 Storey  | <span style="background-color: #696969; border: 1px solid black; display: inline-block; width: 20px; height: 10px;"></span> Vehicular On-Street Surface Car Park                    |
|   | <span style="background-color: #D3D3D3; border: 1px solid black; display: inline-block; width: 20px; height: 10px;"></span> Property Surface Paving                                 |

- NOTE:**
- Refer to Landscape Masterplan, Drawing no. 21642-2-101 for Public Open Space Landscape Strategy.
  - Refer to CHD-WIL-ZZ-DR-A-0054 - Public and Communal Open Space Key Plan for Public Open Space Provision.
  - For 1/1000 Site Layout Plan, refer to drawing, CHD-WIL-ZZ-DR-A-0070

WILSON ARCHITECTURE  
OMM|W

St. Patrick's Place, Wellington Road, Cork  
36 Pembroke Road, Dublin 4  
T +353 (0)21 4555255 info@wilsonarchitecture.ie  
T +353 (0)1 6601866 www.wilsonarchitecture.ie

|  |   |
|--|---|
| Residential Development at Carrigrohilly, Co. Cork | Proposed Site Layout Plan - Castlelake West |
| CHD-WIL-ZZ-DR-A-0072                               | S01 P01 218 MT PCM                          |

© COPYRIGHT This drawing or design may not be reproduced without permission.