

1 Proposed Site Layout Plan - Castlelake North
1 : 500




Blandcrest Site
7.247 hectare (17.907 acres)

Castlelake North Site
7.168 hectare (17.712 acres)

NOTE: - DO NOT SCALE. USE FIGURED DIMENSIONS ONLY.
- THIS DRAWING IS TO BE READ IN CONJUNCTION WITH ALL RELEVANT SPECIFICATIONS AND DRAWINGS.
- ALL DIMENSIONS TO BE CHECKED ON SITE.
- IN THE EVENT OF ANY DISCREPANCIES BETWEEN DRAWINGS THE CONTRACTOR IS TO INFORM THE ARCHITECT IMMEDIATELY.

REV.	DATE	DESCRIPTION	DRWN.	CHKD.	APPRD.
P01	06.06.22	Issue for SHD Stage 3 Submission	LC	MT	PCM

- AREA TO WHICH APPLICATION RELATES OUTLINED IN RED = 18.256 HECTARES (45.112 ACRES)
- ADJACENT LAND UNDER THE CONTROL OF APPLICANT
- ✕ LOCATION OF SITE NOTICE

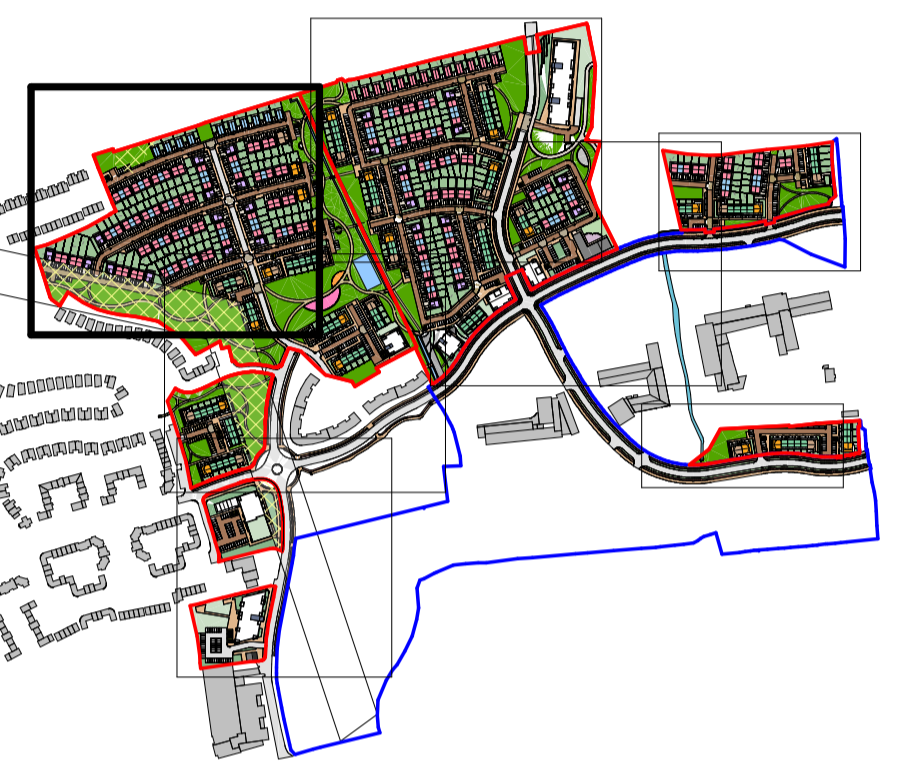

2 Key Plan
1 : 8000

Site Legend

- 2B House (4P), 2 Storey
- 3B House (5P), 2 Storey
- 4B House (5P), 3 Storey
- 2B Duplex Apartments (4P) over 2B Duplex Apartments (4P) over 2B Duplex Apartments (4P), 3 Storey
- 3B Duplex Apartments (5P) over 3B Duplex Apartments (5P) over 3B Duplex Apartments (5P), 3 Storey
- 2B Duplex Apartments (4P) over 1B Duplex Apartments (2P), 3 Storey
- Apartment Blocks, Heights indicated on plan
- Creche, 2 Storey
- Vehicular Grade Tarmacadam Surface to engineers Details
- Red Tarmacadam Bicycle Lane Surface
- Homezone Surface Paving
- Pedestrian Sidewalk Surface Paving
- Shared Surface Paving
- Pedestrian Crossing Surface Paving
- Vehicular Junction Surface Paving
- Vehicular On-Street Surface Car Park
- Property Surface Paving

- NOTE:
- Refer to Landscape Masterplan, Drawing no. 21642-2-101 for Public Open Space Landscape Strategy.
 - Refer to CHD-WIL-ZZ-DR-A-0054 - Public and Communal Open Space Key Plan for Public Open Space Provision.
 - For 1/1000 Site Layout Plan, refer to drawing, CHD-WIL-ZZ-DR-A-0070

WILSON ARCHITECTURE
OMM|W

St. Patrick's Place, Wellington Road, Cork | +353 (0)21 4555255 | info@wilsonarchitecture.ie
36 Pembroke Road, Dublin 4 | +353 (0)1 6601866 | www.wilsonarchitecture.ie

FILE NAME	PROJ.	DESIGN	DATE	SCALE	DATE
Residential Development at Carrigrohilly, Co. Cork	CHD-WIL-ZZ-DR-A-0073	S01 P01	21.18	MT	PCM

Proposed Site Layout Plan - Castlelake North

© COPYRIGHT This drawing or design may not be reproduced without permission.