


GENERAL NOTES:

- a. This drawing is to be read in conjunction with the Landscape Specification and Engineers Specification Documents.
- b. To be read in conjunction with all other drawings.
- c. Do not scale of drawing. Refer to dimensions given.
- d. This drawing is for planning purposes only.
- e. All products are as indicated or equivalent.

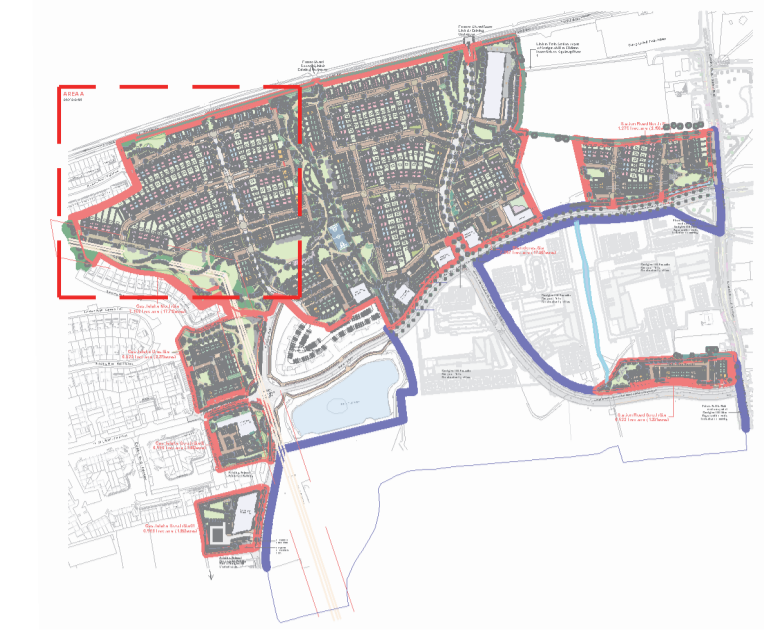

KEY PLAN: 1:10000

LEGEND

SOFT LANDSCAPE

- Back garden Grass area (Private Amenity)
- Amenity Grass area (Open Space)
- Wildflower and bulb planting
- Proposed Open Space Woodland Screening
- Proposed Open Space Woodland Screening (Under pylon to be max. 4m high at full growth)
- Shrub planting (Front Gardens, Car Parking & Apartments)
- Existing Hedgerow to be retained
- Existing Shrub planting to be retained
- Proposed Hedge Planting
- Earth Mounds and Bems
- Swale & Ditch
- Proposed Contours
- Water course
- Existing Trees to be retained
- Proposed Street Tree planting
- Proposed Open Space Tree planting
- Proposed Roof Terrace Trees
- Existing Street Trees Proposed
- Proposed Specimen Shrubs (Roof Terrace & Pocket Parks Only)

FURTHER DETAILS ON PLANTING SPECIES CAN BE FOUND IN THE REPORT.

HARD LANDSCAPE

- Proposed Concrete Footpaths (Asphalt Finish)
- Cycle lane
- Play Area - Large Active Play
- Rolled Dust Surface - Small Incidental Play/ Nodes
- Pavement To Shared surface - Dark/ Light Grey
- Pavers To Roof Terrace - Dark/ Light Grey
- Resin Bound Aggregate (Apartments Only)
- Muga
- Proposed Grasscrete
- Seating Elements
- Play Equipment
- Natural Play Elements
- Table Tennis (Rooftop Terrace Only)

SEE ENGINEERS DRAWING FOR ROAD SURFACE DETAILING.

REV	DATE	AMENDMENT
C	31/05/2022	FINAL SUBMISSION
B	24/05/2022	FINAL DRAFT
A	13/05/2022	INITIAL CONCEPT DESIGN

CUNNANE STRATTON REYNOLDS
LAND PLANNING & DESIGN

DUBLIN OFFICE
3 MOLESWORTH PLACE DUBLIN 2
TEL 01 661 3419 FAX 01 661 0431
EMAIL info@csrlandplan.ie



PROJECT:	Castlelake SHD 18.3 Ha Site Residential Development	DATE:	31/05/2022
DRAWING:	LANDSCAPE MASTERPLAN CASTLELAKE NORTH SITE	SCALE:	1:500 @ A1
CHECKED:	LC	DRAWN:	BC
DRAWING NO:	21642-2-101	CHECKED:	LC

