

LEGEND

- PHASE 1
UNIT TOTAL: 91


- PHASE 2 + PHASE 2 A
UNIT TOTAL: 126
(PHASE 2 = 73 NO. UNITS)
(PHASE 2A = 53 NO. UNITS)

- PHASE 3
UNIT TOTAL: 59

- PHASE 4
UNIT TOTAL: 97

- PHASE 5
UNIT TOTAL: 10

- SITE BOUNDARY

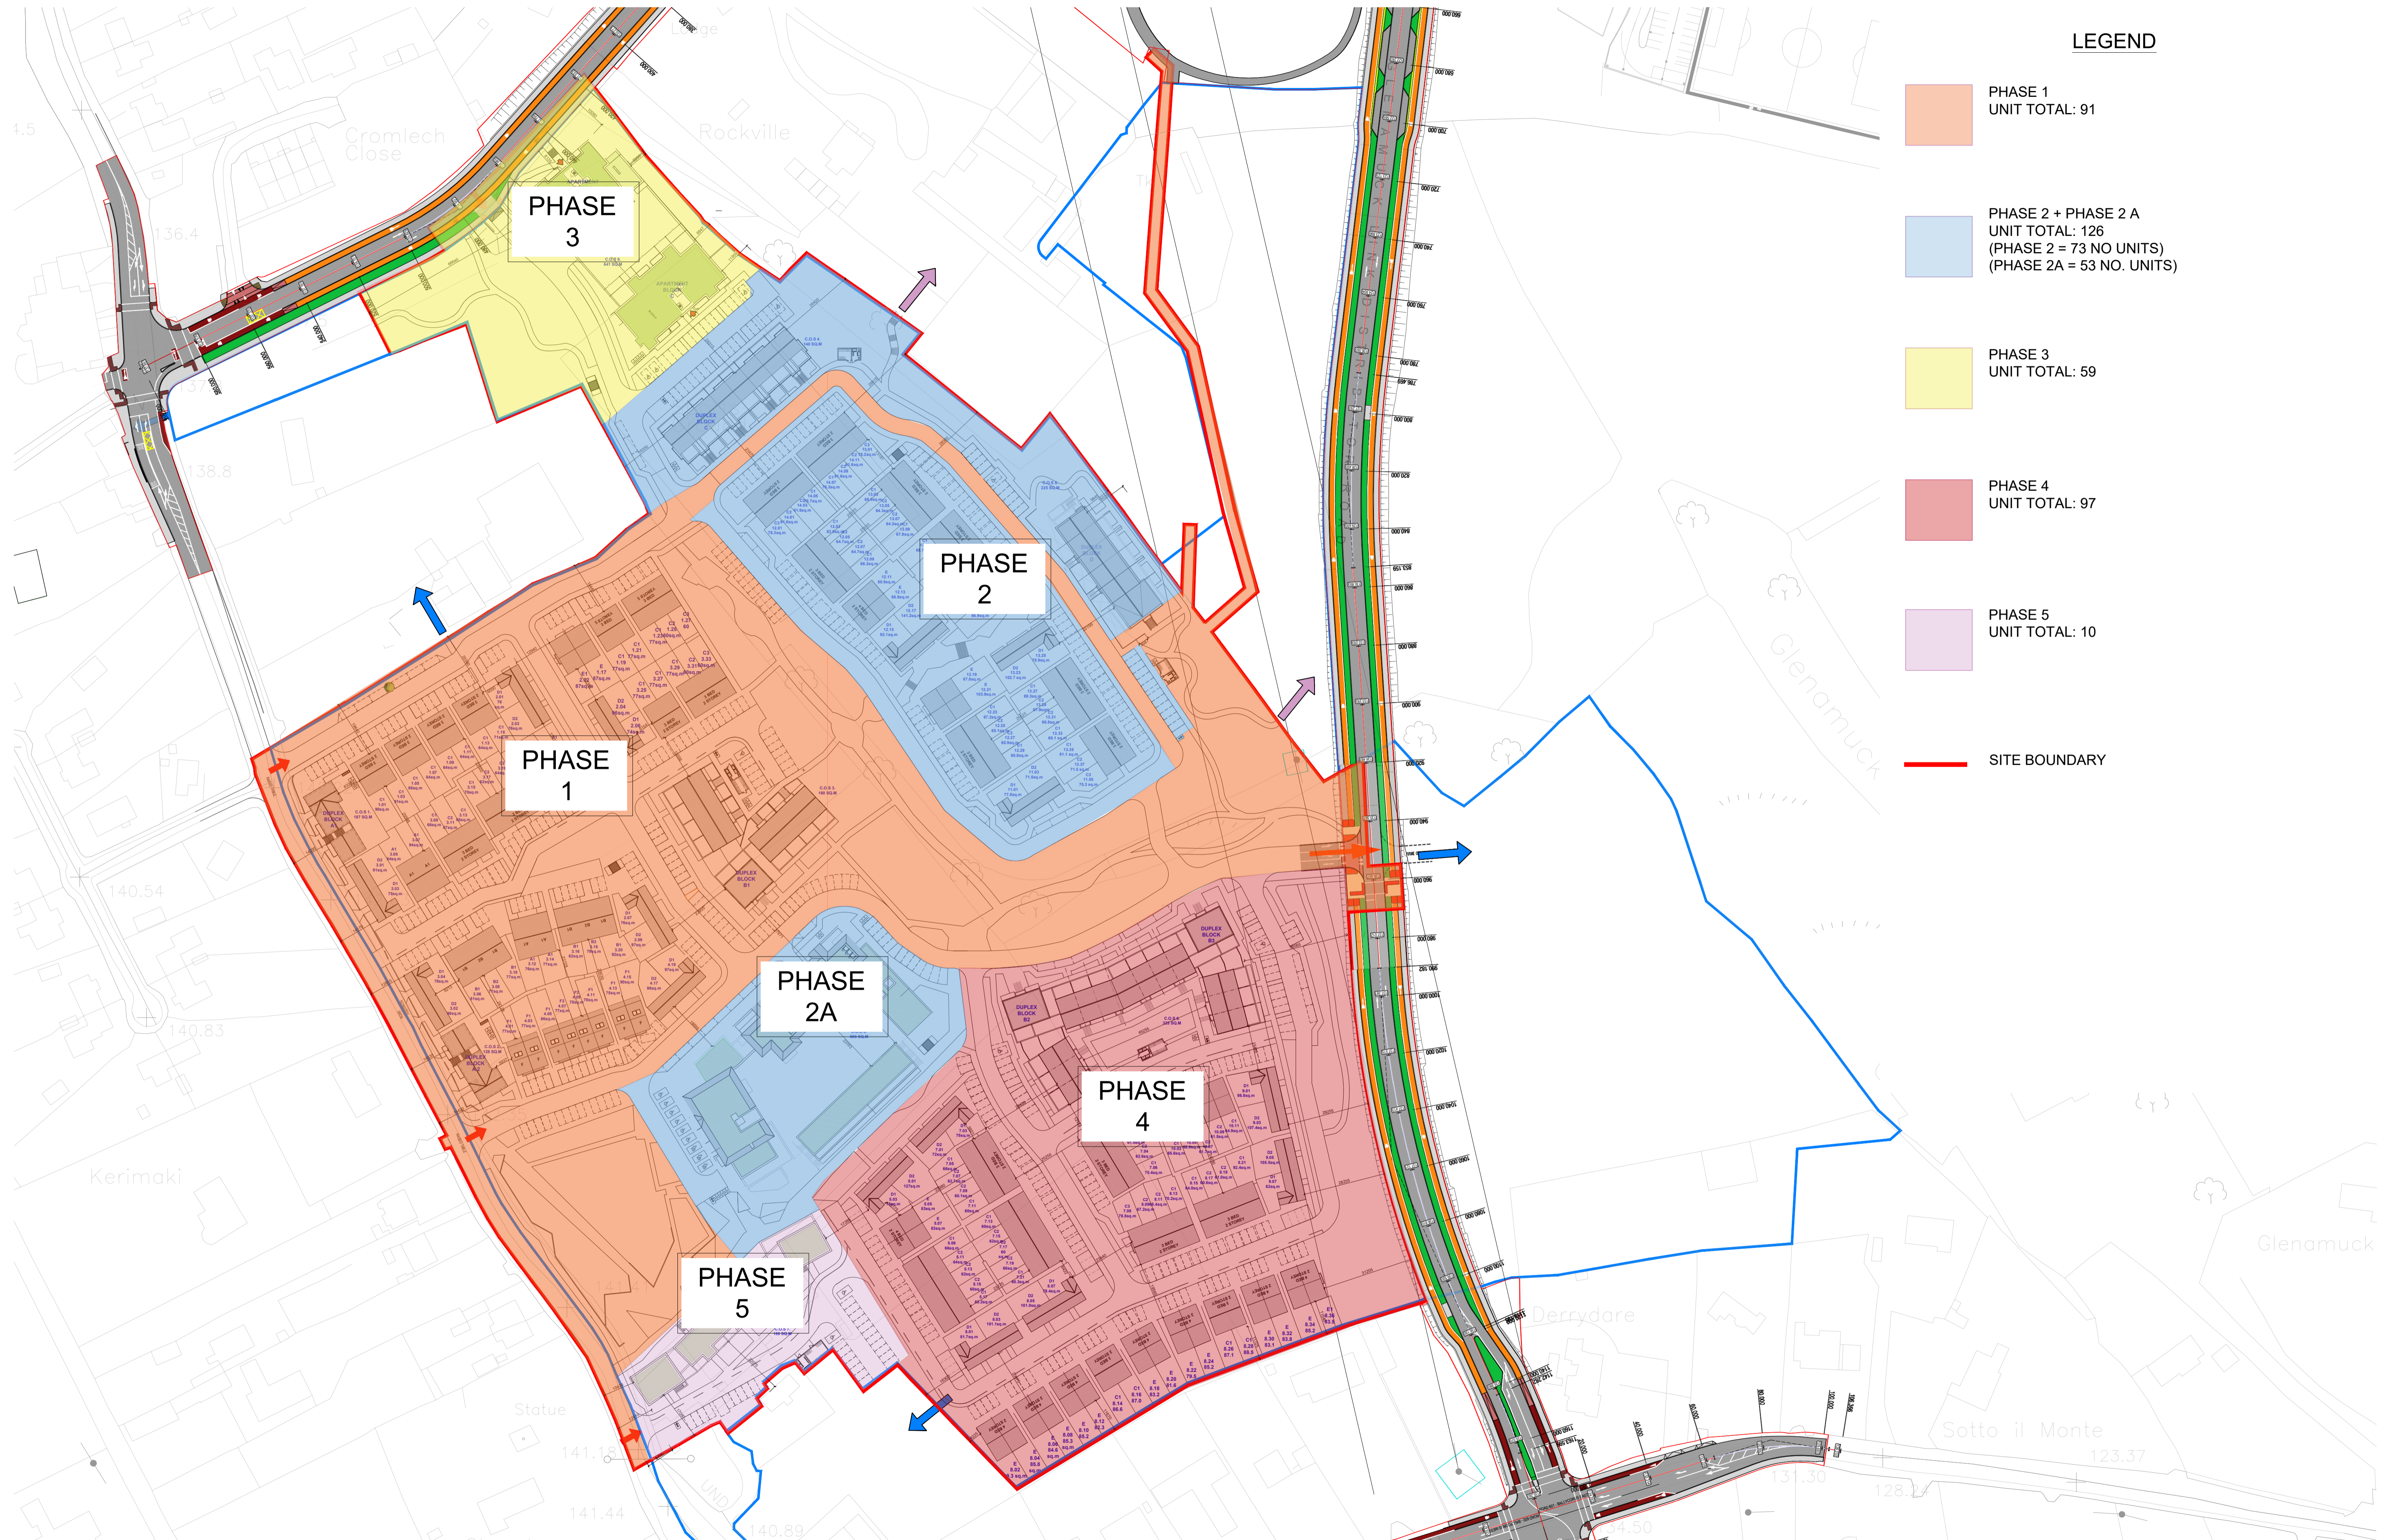

NOTES:
DO NOT SCALE FROM DRAWINGS. WORK TO FIGURED DIMENSIONS ONLY. ARCHITECT TO BE NOTIFIED OF ALL DISCREPANCIES.

SHD STAGE 3

REVISIONS		
DATE	DESCRIPTION	No.



MCCORM
MCCROSSAN O'ROURKE MANNING ARCHITECTS

PROJECT TITLE:
Kilterman Village SHD

DRAWING TITLE:
Site Layout Plan

Phasing Plan

Albert Place West, Harold's Cross, Dublin 2, Ireland
Tel: 01-4788700 Fax: 01-4788711 E-Mail: mcm@mcorm.com

DATE:	JUN. 22	DRAWN BY:	LQMD
SCALE:	1:1000@A1	REVISION:	
JOB NO.:	21009	DRAWING NO.:	PL105