
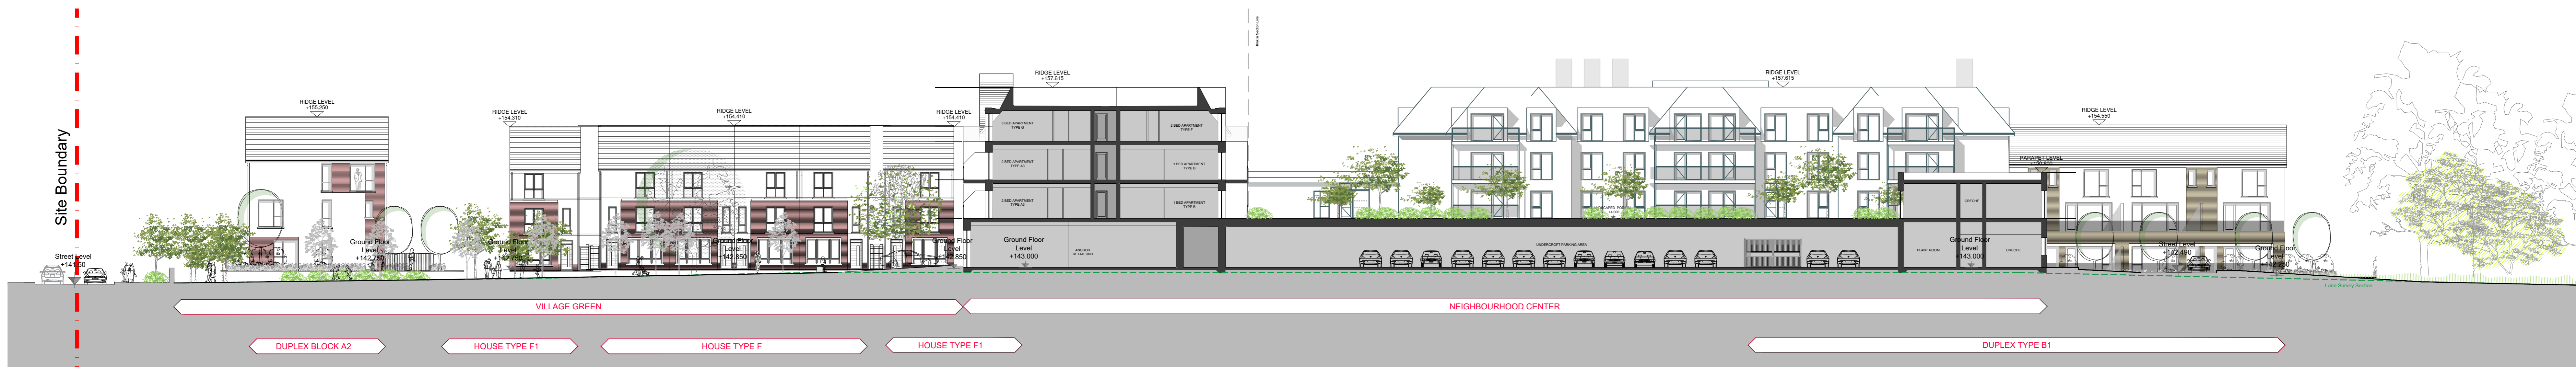


**GENERAL NOTES**


THIS DRAWING TO BE READ IN CONJUNCTION WITH ARCHITECT'S DRAWINGS, AND CONSULTANT ENGINEER'S DRAWINGS AND SPECIFICATIONS.

**LEGEND**

- SITE BOUNDARY
- PROPOSED SECTION
- - - LAND SURVEY SECTION

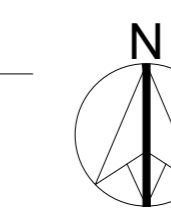

SITE SECTION GG

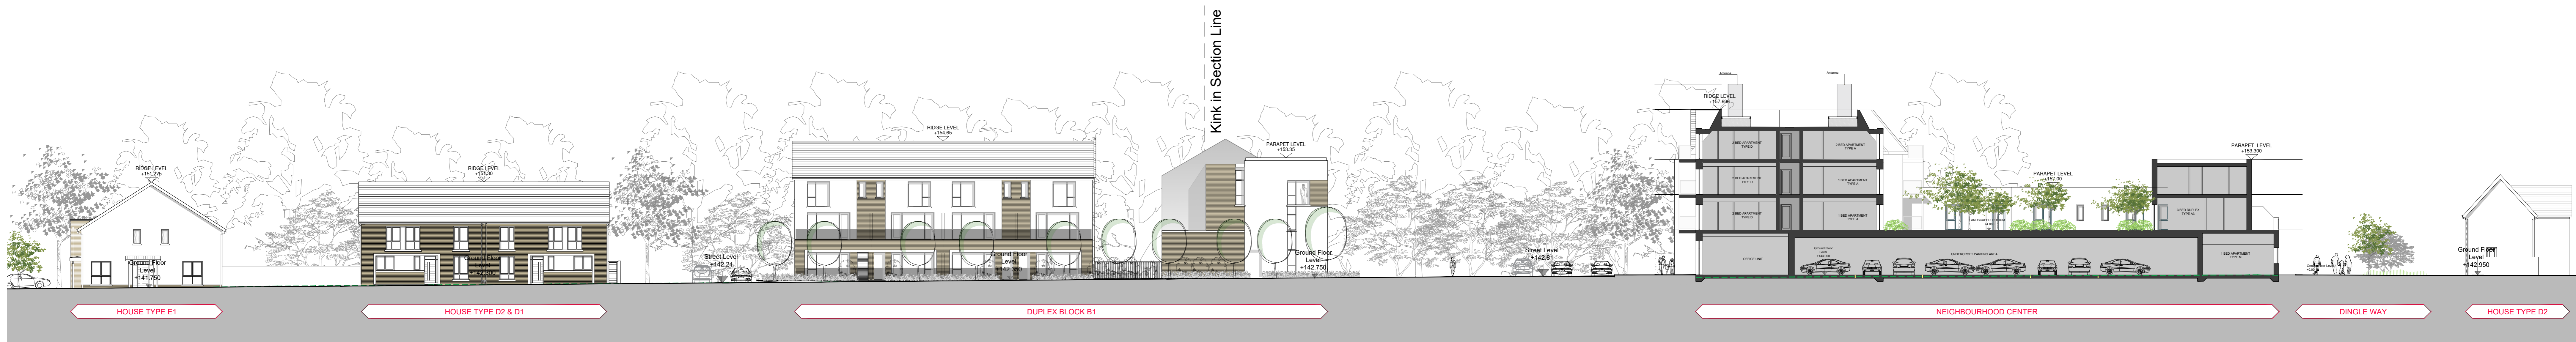

SITE SECTION HH



SITE SECTION ii

**NOTES:**

DO NOT SCALE FROM DRAWINGS WORK TO FIGURED DIMENSIONS ONLY ARCHITECT TO BE NOTIFIED OF ALL DISCREPANCIES.

**SHD STAGE 3**

REVISIONS		No.
DATE	DESCRIPTION	

<p>M CROSSAN O'ROURKE MANNING ARCHITECTS</p>	<p>PROJECT TITLE <b>Kilterman Village SHD</b></p>	<p>DATE JUN.22</p>	<p>DRAWN BY DG</p>
	<p>Drawing Title <b>Context Elevations</b></p>	<p>SCALE 1:200 AD</p>	<p>BY ENROR</p>
	<p>Sheet 3 of 4</p>	<p>1 Grand Parade, Dublin 1, D04 A8P7 Ireland Tel: 01-4942650 Fax: 01-4942611 Email: info@mcorm.com</p>	<p>DRAWING NO. 21009 PL502</p>