


Paved Areas Summary	Impermeability Percentage (%)	Gross Area (Ha)	Net Area (Ha)
Roofs to drains	100%	1.36	1.36
Roads/Paths to drains	95%	0.68	0.65
Green Roof - Extensive	92%	0.27	0.25
Green Roof - Intensive	85%	0.29	0.25
Roads/Paths via SuDS	71%	1.91	1.36
Rear Roofs via SuDS	70%	1.16	0.81
Permeable Paving	60%	1.08	0.65
Grassland	37%	3.17	1.17
Total		9.92	6.50
Net Impermeable Area			6.5

Paved Areas
Scale 1:2000

Qbar & Attenuation Storage Summary				
CATCHMENT	GROSS AREA	NET DRAINED AREA	APPLIED Qbar	Q100-10% STORAGE PROVIDED
TOTAL	10.8Ha	9.92 Ha	44.2 l/s	4,002m ³
1		9.63Ha	42.4 l/s	3,874m ³
2		0.29Ha	1.85 l/s	128m ³

AREA	Qbar
TOTAL DRAINED SITE AREA	9.92Ha 44.2 l/s
CATCHMENT 1 DRAINED AREA	9.63 Ha 42.4 l/s
CATCHMENT 2 DRAINED AREA	0.29 Ha 1.80l/s

INTERCEPTION SUMMARY TABLE														

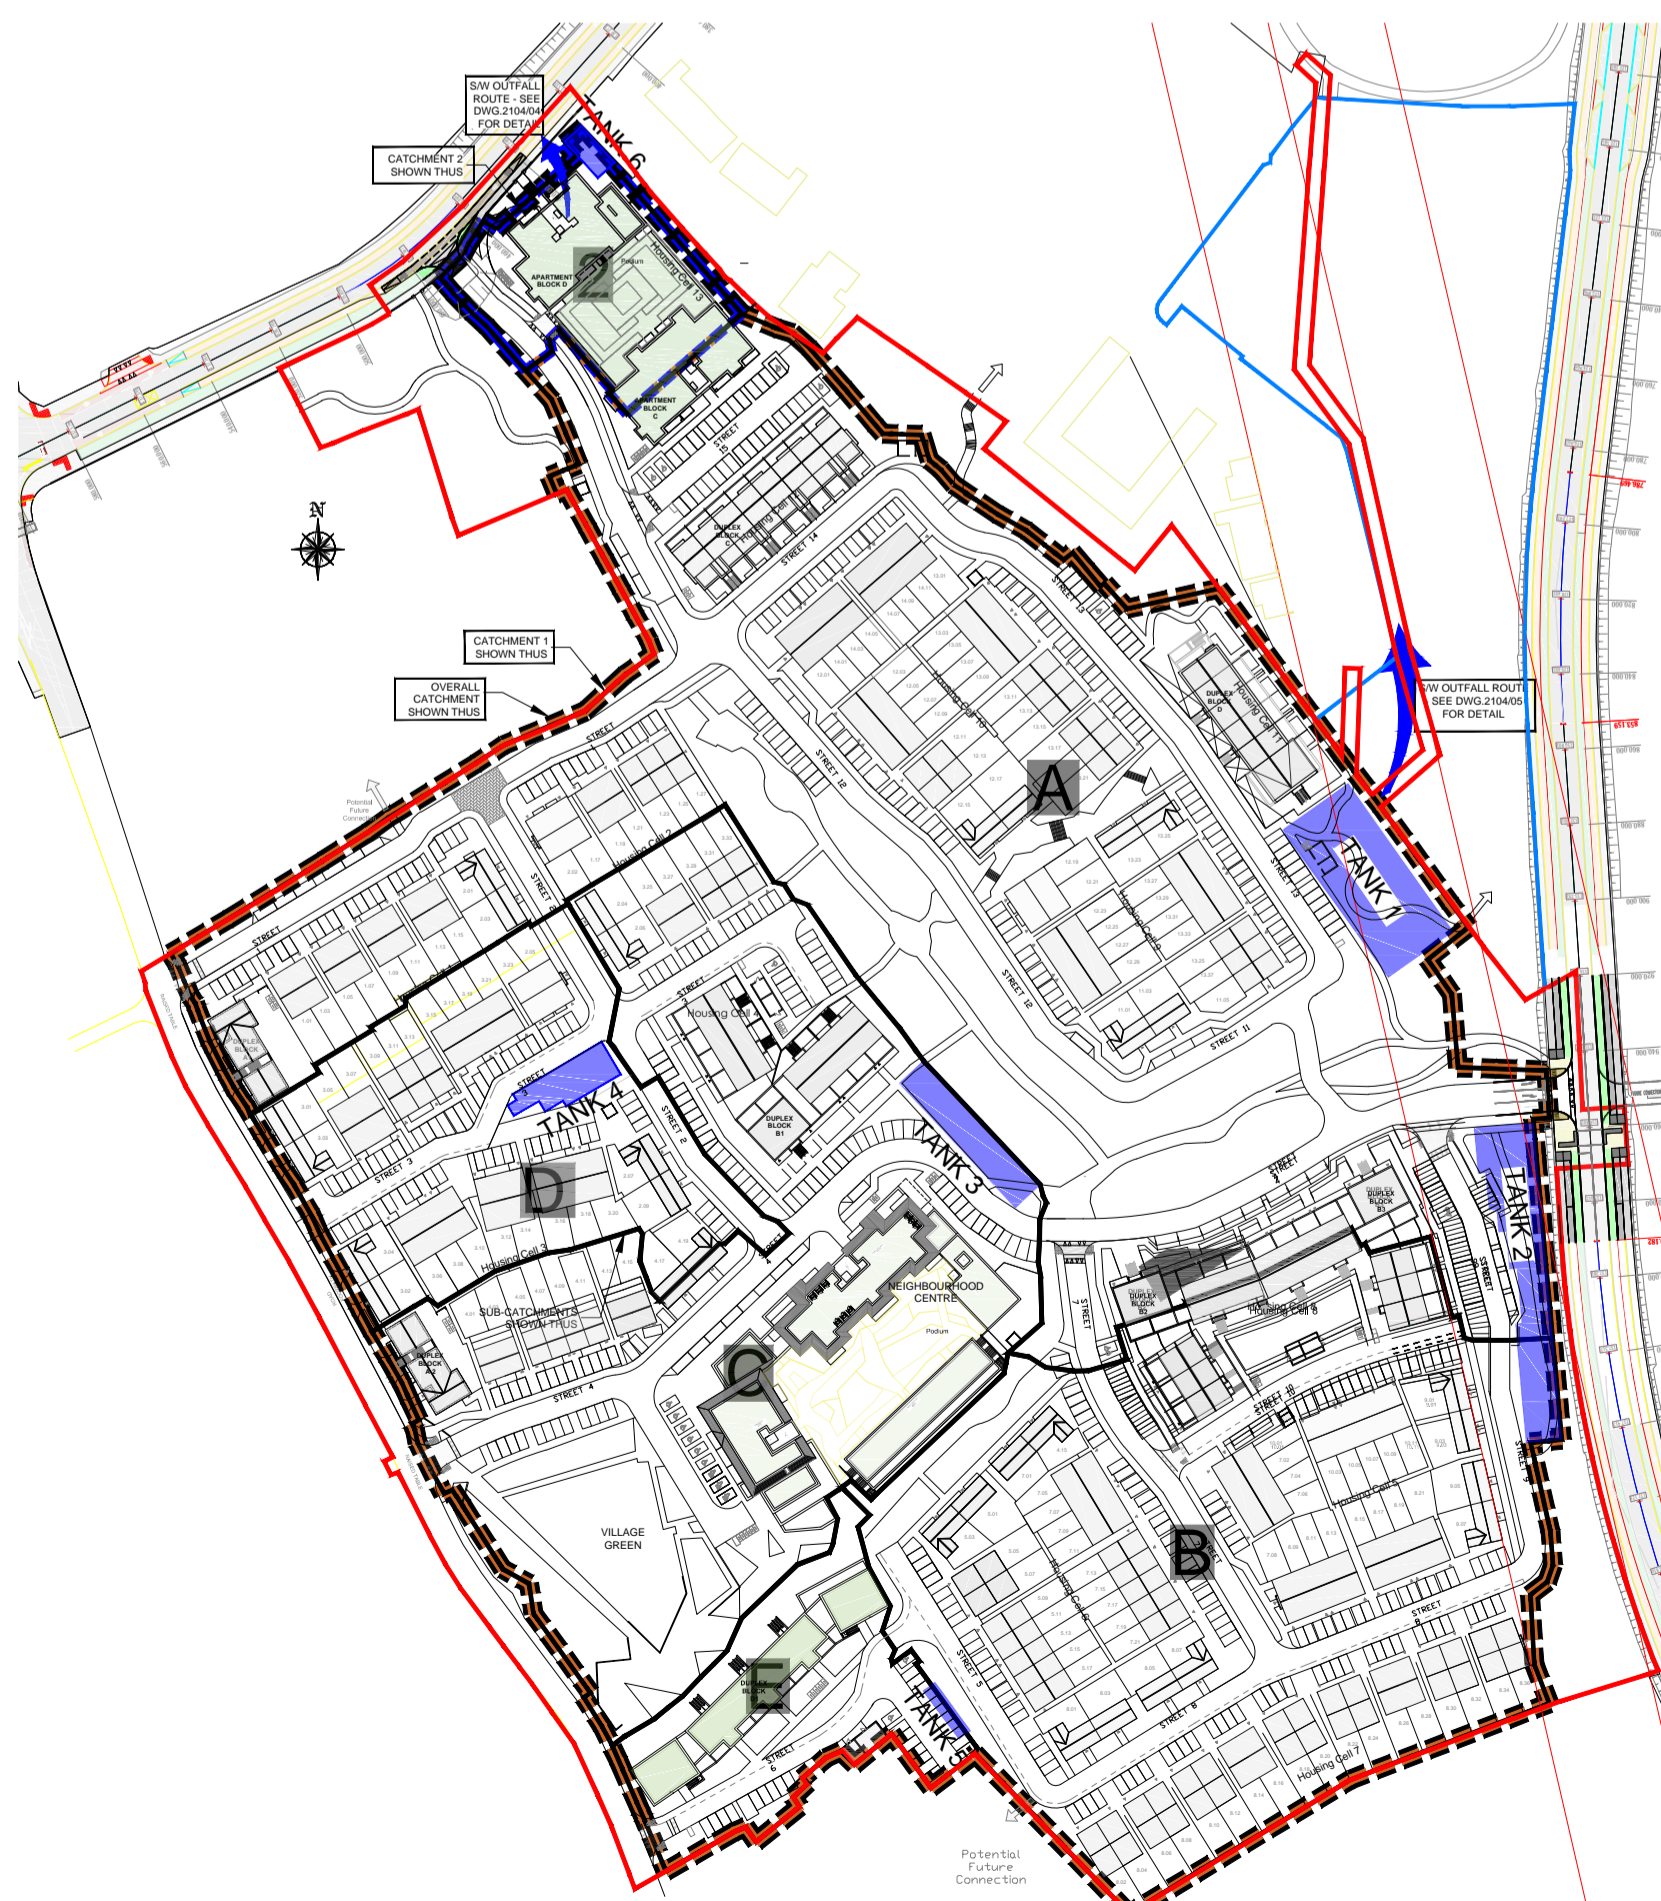

Urban Creep
Scale 1:100

REV | DATE | DESCRIPTION

ROGER MULLARKEY & ASSOCIATES
Consulting Structural and Civil Engineers

Duncreevan, Kilcock, Co.Kildare
Tel: +353 1 610 3755 Mob: +353 87 232 4917
E-mail: info@rmullarkey.ie www.rmullarkey.ie

Project
KILTERNAN VILLAGE SHD

Drawing Title **CATCHMENT, INTERCEPTION, and PAVED AREAS** Architect **MCORM Architects**

Date	Drawn By	Scales	Dwg.No.	Stage	Rev
May'22	RM	As Shown	2104/13	PLANNING	