
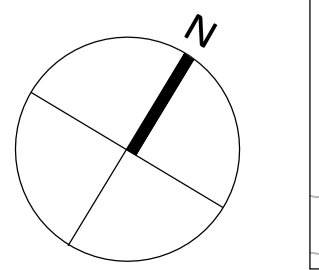


BOUNDARY TREATMENT	
	Granite Feature Wall (2m high)
	Stone To Public Realm or similar approved
	Residential Boundary 215mm Conc. Block Wall (2m high)
	Rubber Joints, Concrete Capping or Similar Approved
	Foundation To Ring Spec.
	Residential Boundary Fence (1.8m high)
	Timber panel & concrete post fence or similar approved
	Gate Access to Back Gardens (1.8m high)
	Solid Tongue and Groove Scandinavian Spruce Gate or similar approved
	Streetscape Feature Wall (1.2m high)
	Natural Stone Wall or similar approved
	Open Space Feature Wall (450mm high)
	Natural Stone Wall as secondary seating or similar approved
	Parkland Railing (1.2m high)
	(3 Bar Power Coated Black) or similar approved
	Retaining Wall - Natural Stone Butt Wall & Railing (Height Varies)
	Butt Wall with 1.2m high Railing or similar approved
	Gabion Wall & 1.2M High Railing
	Dry Stone Wall (600mm high)
	Dry stacked stone wall to flank sections of the Dingle Way
	Homzone Flush Kerb
	Timber Post & Rail Fence
	Stone Wall Pier (Height to be 500mm above Finished Boundary) Stone pier to pedestrian entrances
	Existing Boundary Wall
	System Fence - 1.8m High or similar Approved
	Double Sided Wooden Panel Fence (1000mm top rail depth)
	Species Name
	Prunus lusitanica
	H2 - Native Hedgerow (450mm top rail depth)
	100mm Double Staggered Rail
	Specification
	Centre
	Crataegus monogyna
	Prunus spinosa
	Taxus equisetum
	Rosa canina
	Lonicera periclymenum 'Graham Thomas'

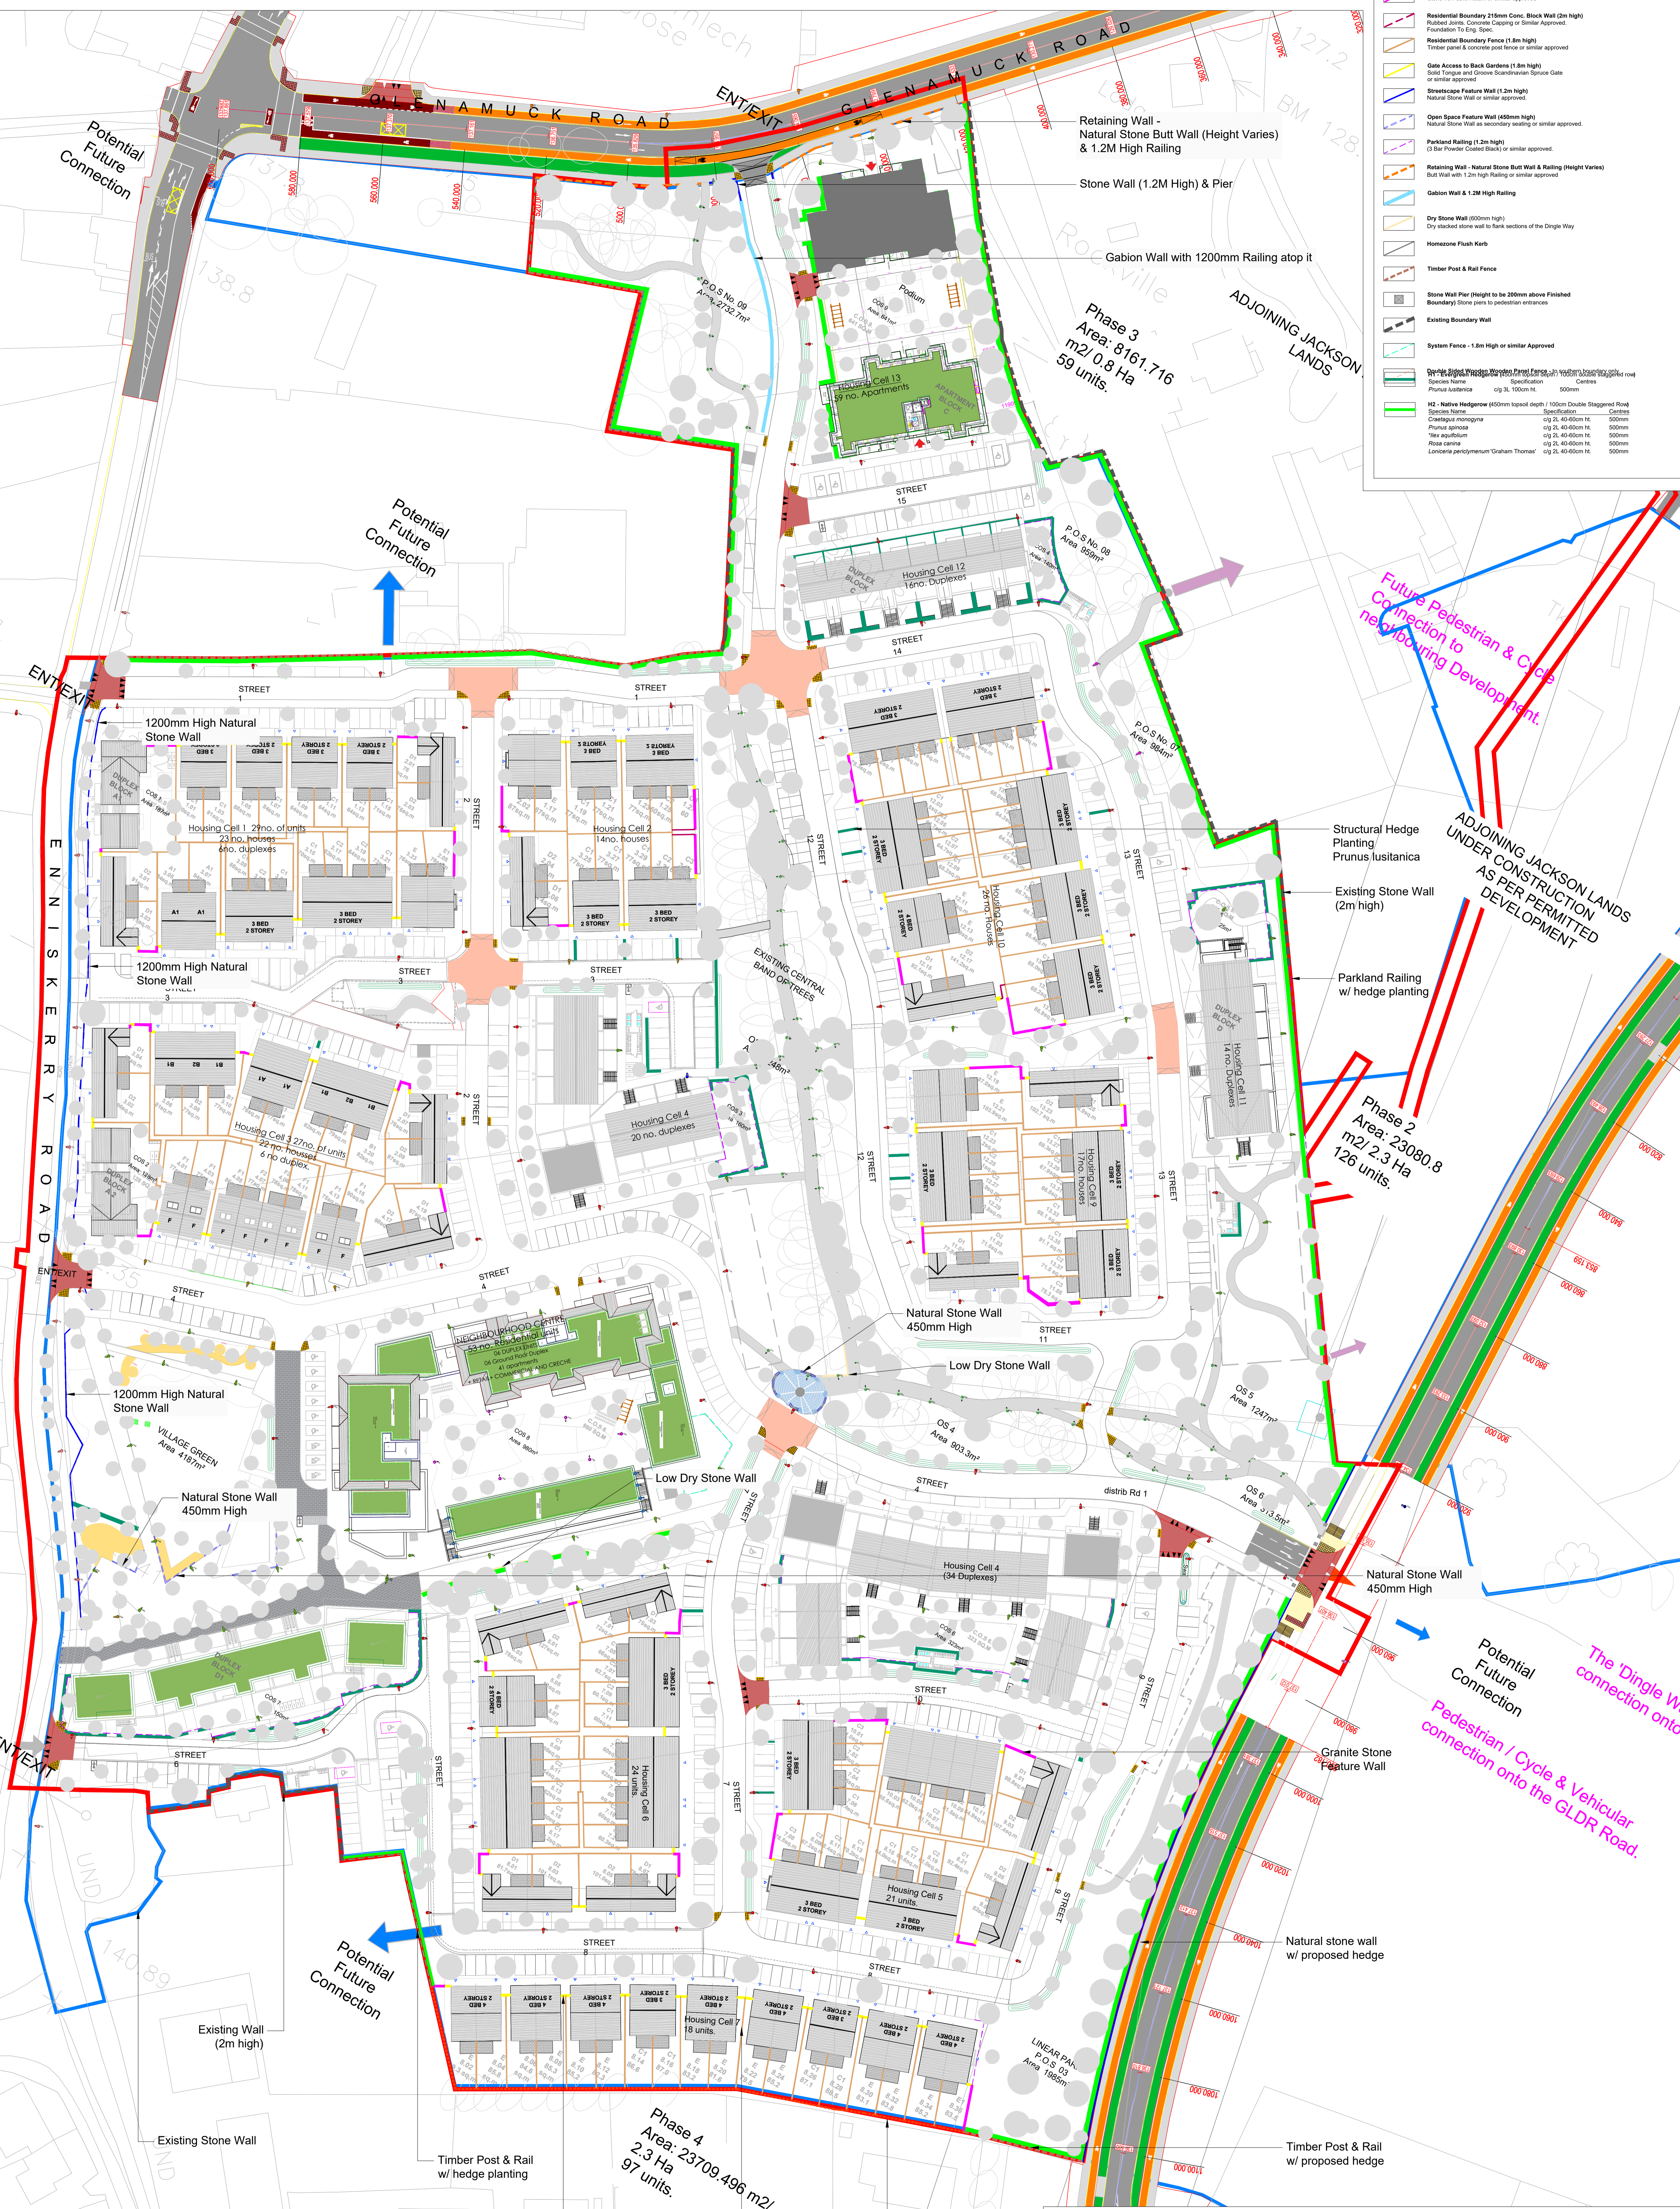

Project Title: Kiltiernan Village SHD Mixed Use Development at Lands at Wayside, Enniskerry Rd, Kiltiernan, Dublin 18.		Client: Liscope Ltd.	Dwg No.: 3										
Drawing Title: Boundary Treatment Plan		Scale: 1:500 @ A0	Date: 16.06.22										
Job No.: 1609													
<table border="1"> <thead> <tr> <th>TO</th> <th>DATE</th> <th>BY</th> <th>CHECKED</th> <th>DESCRIPTION</th> </tr> </thead> <tbody> <tr> <td>13.06.22</td> <td></td> <td>AMT</td> <td>RMD</td> <td>Planning</td> </tr> </tbody> </table>		TO	DATE	BY	CHECKED	DESCRIPTION	13.06.22		AMT	RMD	Planning	Ronan MacDiarmada + Associates Ltd. Landscape Architects and Consultants.  5 Tootenhill, Rathcoole, Co. Dublin Tel: +353 1 472 4476 Fax: +353 1 401 3748 E-mail: ronan@rmda.ie This Drawing is Copyright	
TO	DATE	BY	CHECKED	DESCRIPTION									
13.06.22		AMT	RMD	Planning									