


# ART DATA CENTRES

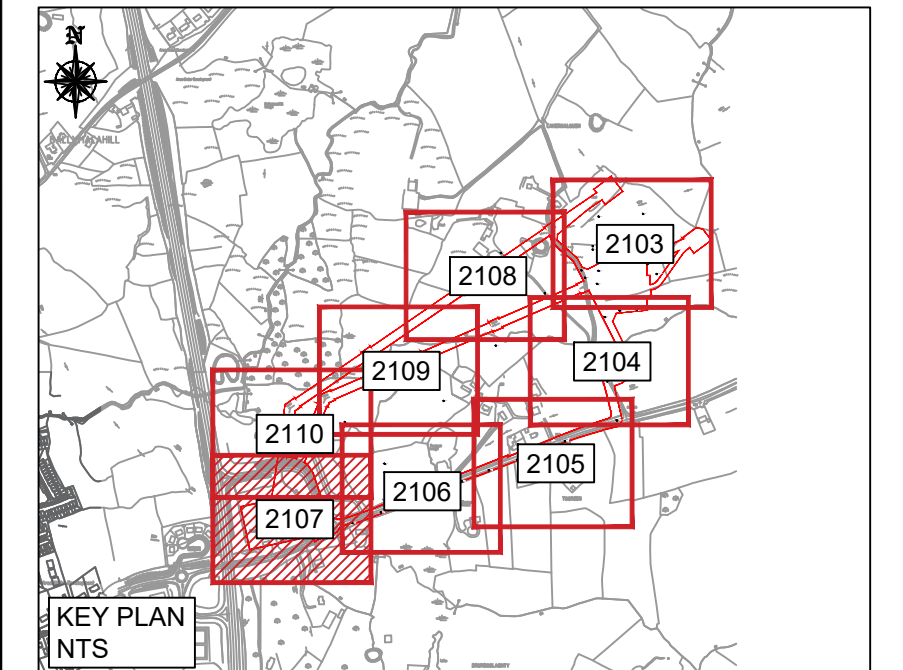

LEGEND:

- SITE BOUNDARY —
- EXISTING OH LINES TO BE REMOVED - - - - -
- PROPOSED 110 kV GRID CONNECTION —
- PROPOSED RETAINING WALL (APPROX. 1m HIGH) - - - - -
- PROPOSED BUILDING ▭
- PROPOSED ASPHALT ROAD ▭
- PROPOSED STONED AREA ▭
- PROPOSED CONCRETE SURFACE ▭
- PROPOSED SAND PIT ▭
- PROPOSED 2.6m HIGH SECURITY FENCE ▭
- PROPOSED 19m HIGH LIGHTING MAST ▭

Rev	Description	Drawn	Checked	Date
P01	FOR PLANNING	PS	RG	03/06/22

Clifton Scannell Emerson Associates Limited  
 Consulting Engineers,  
 3rd Floor, The Highline,  
 Bakers Point, Pottery Road,  
 Dun Laoghaire, Co. Dublin,  
 Ireland, A96 KW29

T: +353 1 288 5006  
 F: +353 1 283 3466  
 E: info@csea.ie  
 W: www.csea.ie

Client: ART DATA CENTRES  
 Project: ART DATA CENTRES ENNIS  
 Project: CAMPUS - 110KV GIS SUBSTATION  
 Dwg. Title: PROPOSED SITE LAYOUT  
 SHEET 05 OF 08

Drawn By: PS Checked By: RG Date: JUN 2022

Project Code: 20\_110A - CSE - GEN - XX - DR - C - 2107

Status Code	Suitability Description	Scale	Job No.
S2	PLANNING	@ A1	1:500
P01	PLANNING		20_110A

