
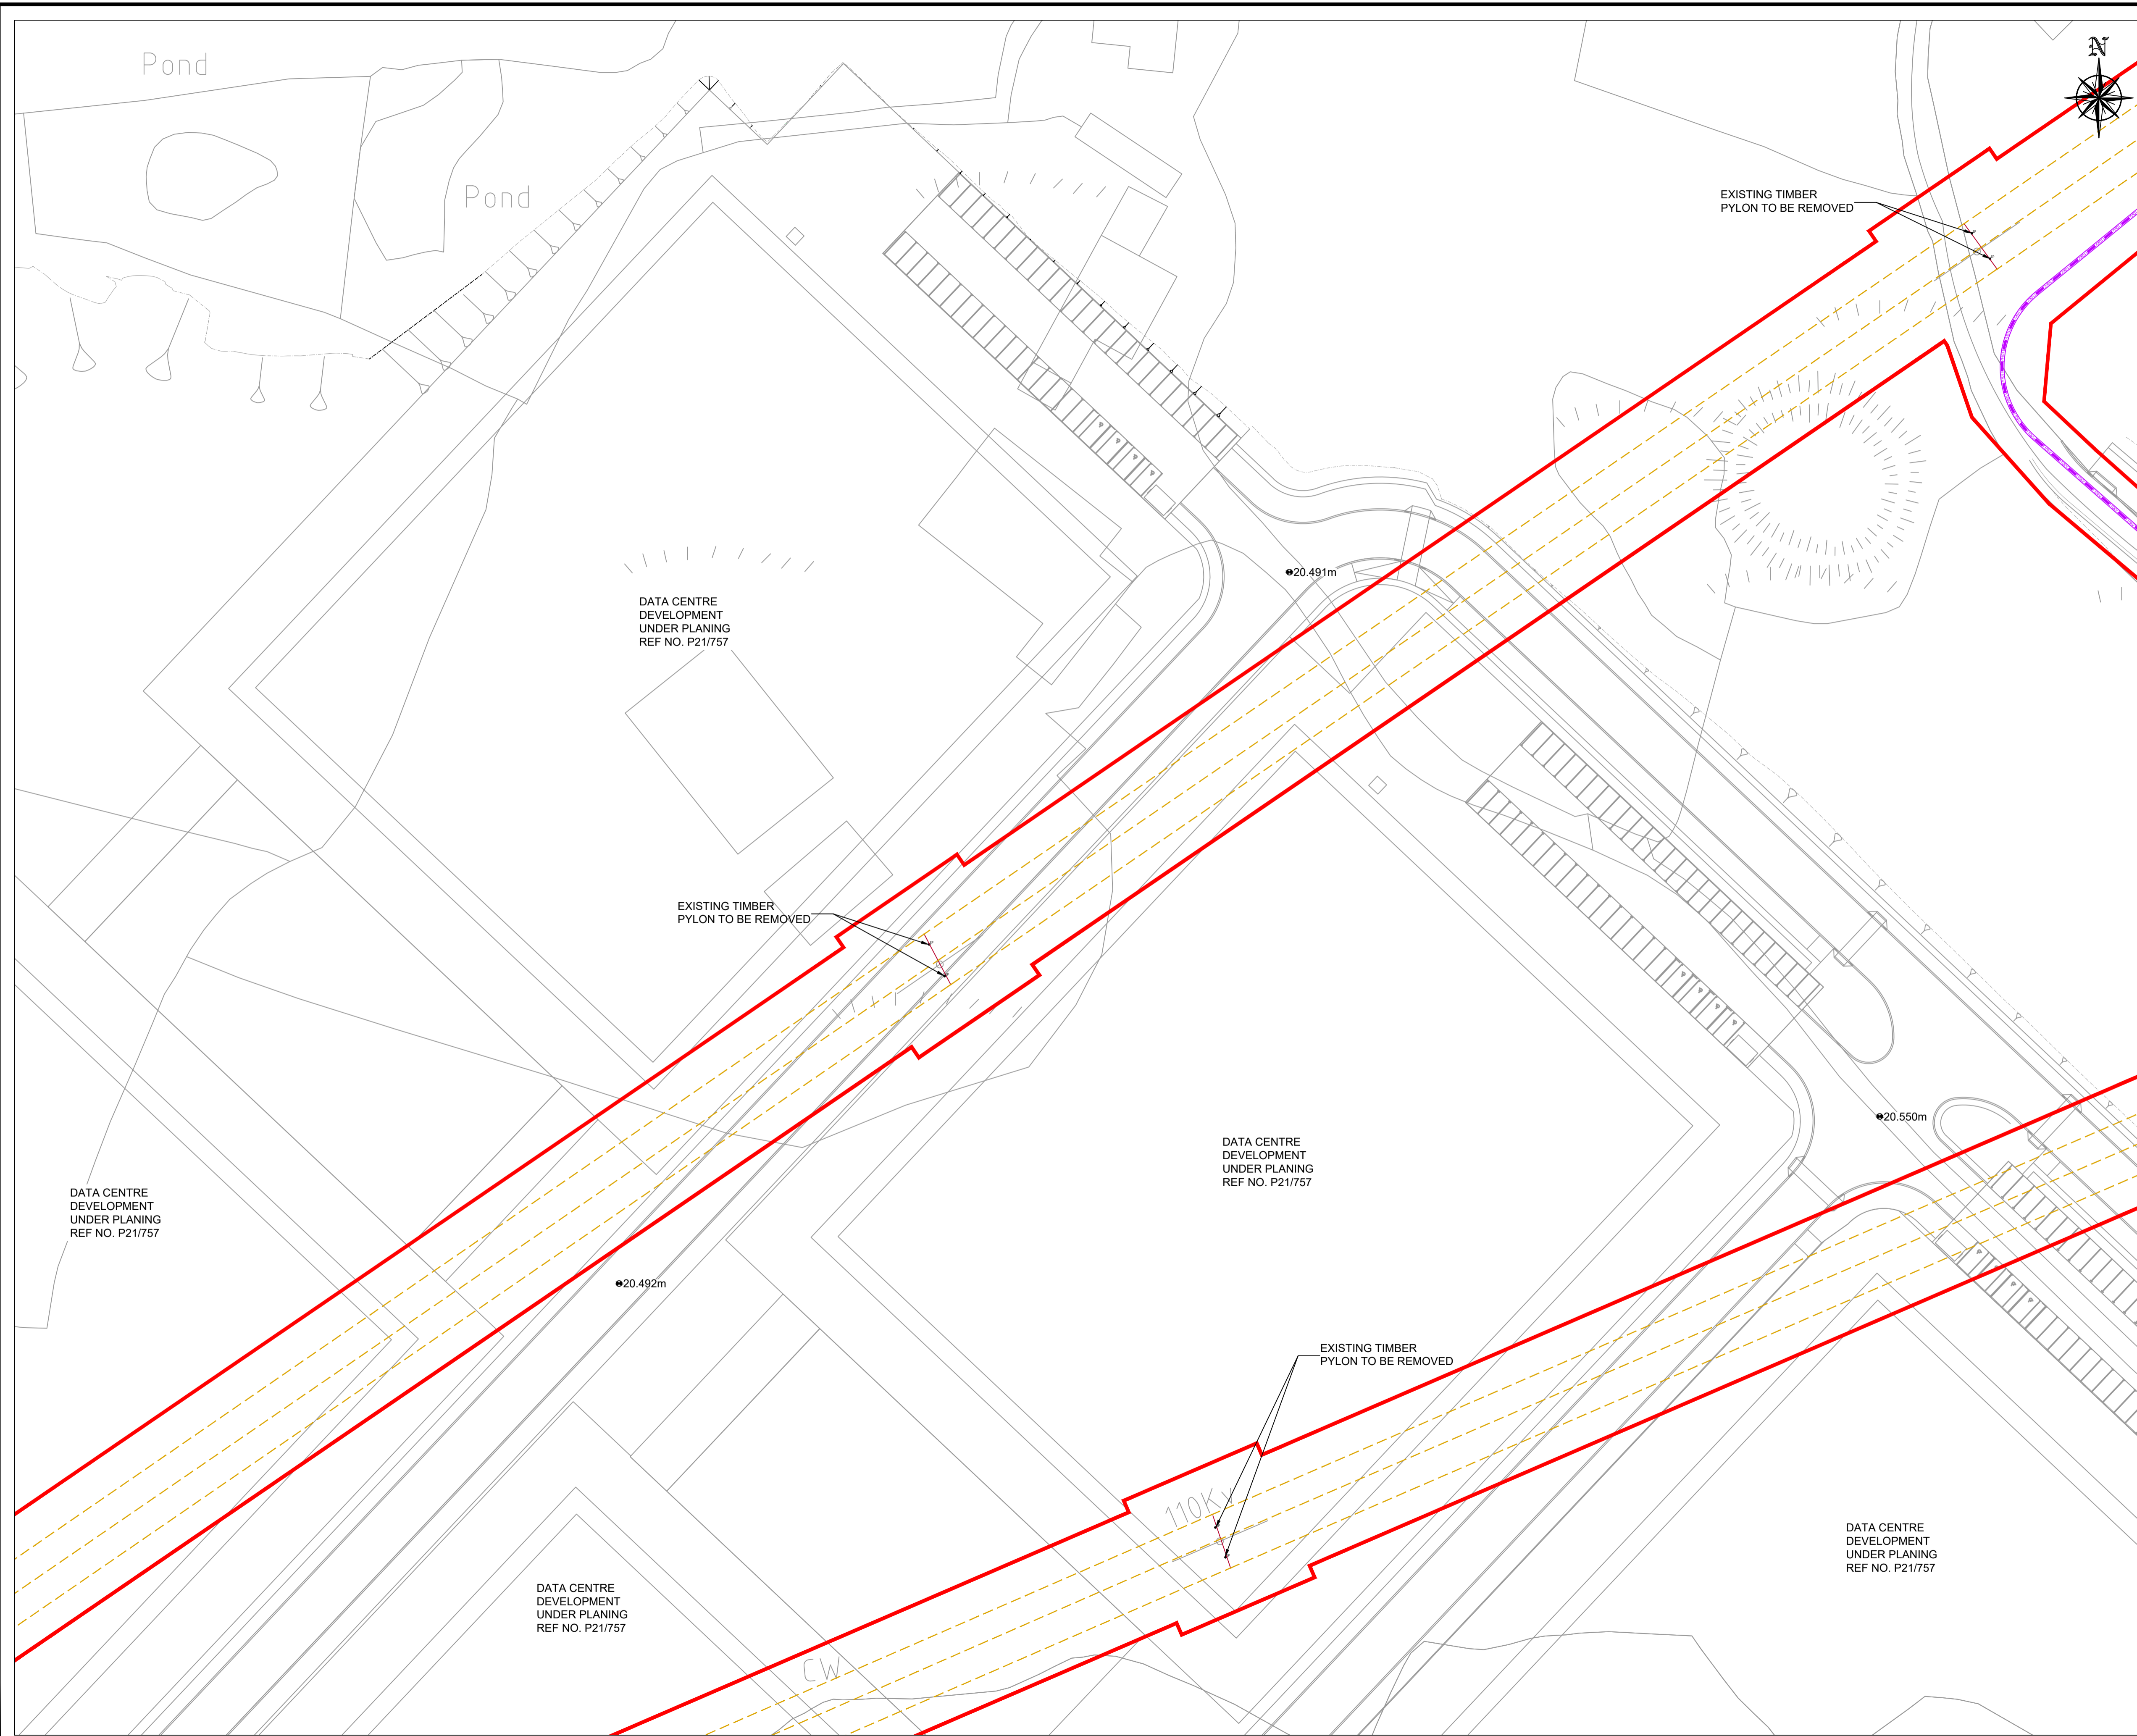


ART DATA CENTRES

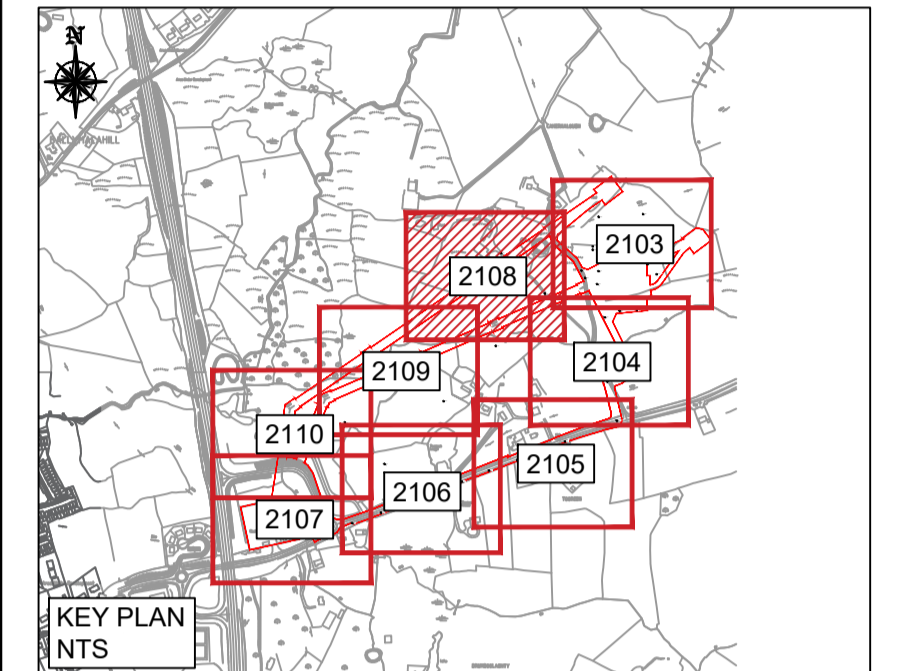

LEGEND:

- SITE BOUNDARY ———
- EXISTING OH LINES TO BE REMOVED - - - - -
- PROPOSED 110 kV GRID CONNECTION ———
- PROPOSED RETAINING WALL (APPROX. 1m HIGH) - · - · -
- PROPOSED BUILDING ▭
- PROPOSED ASPHALT ROAD ▭
- PROPOSED STONED AREA ▭
- PROPOSED CONCRETE SURFACE ▭
- PROPOSED SAND PIT ▭
- PROPOSED 2.6m HIGH SECURITY FENCE ▭
- PROPOSED 19m HIGH LIGHTING MAST ▭

P01	FOR PLANNING	PS	RG	03/06/22
Rev	Description	Drawn	Checked	Date

Clifton Scannell Emerson Associates Limited
Consulting Engineers,
3rd Floor The Highrise,
Bakers Point, Pottery Road,
Dun Laoghaire, Co. Dublin,
Ireland, A96 KW29

T: +353 1 288 5006
F: +353 1 283 3466
E: info@csea.ie
W: www.csea.ie

Client: ART DATA CENTRES
Project: ART DATA CENTRES ENNIS
CAMPUS - 110KV GIS SUBSTATION
PROPOSED SITE LAYOUT
SHEET 06 OF 08

Drawn By: PS Checked By: RG Date: JUN 2022

Project Code: 20_110A - CSE - GEN - XX - DR - C - 2108

S2	PLANNING	Scale @ A1	1:500
P01	PLANNING	20_110A	CSEA Job No.