
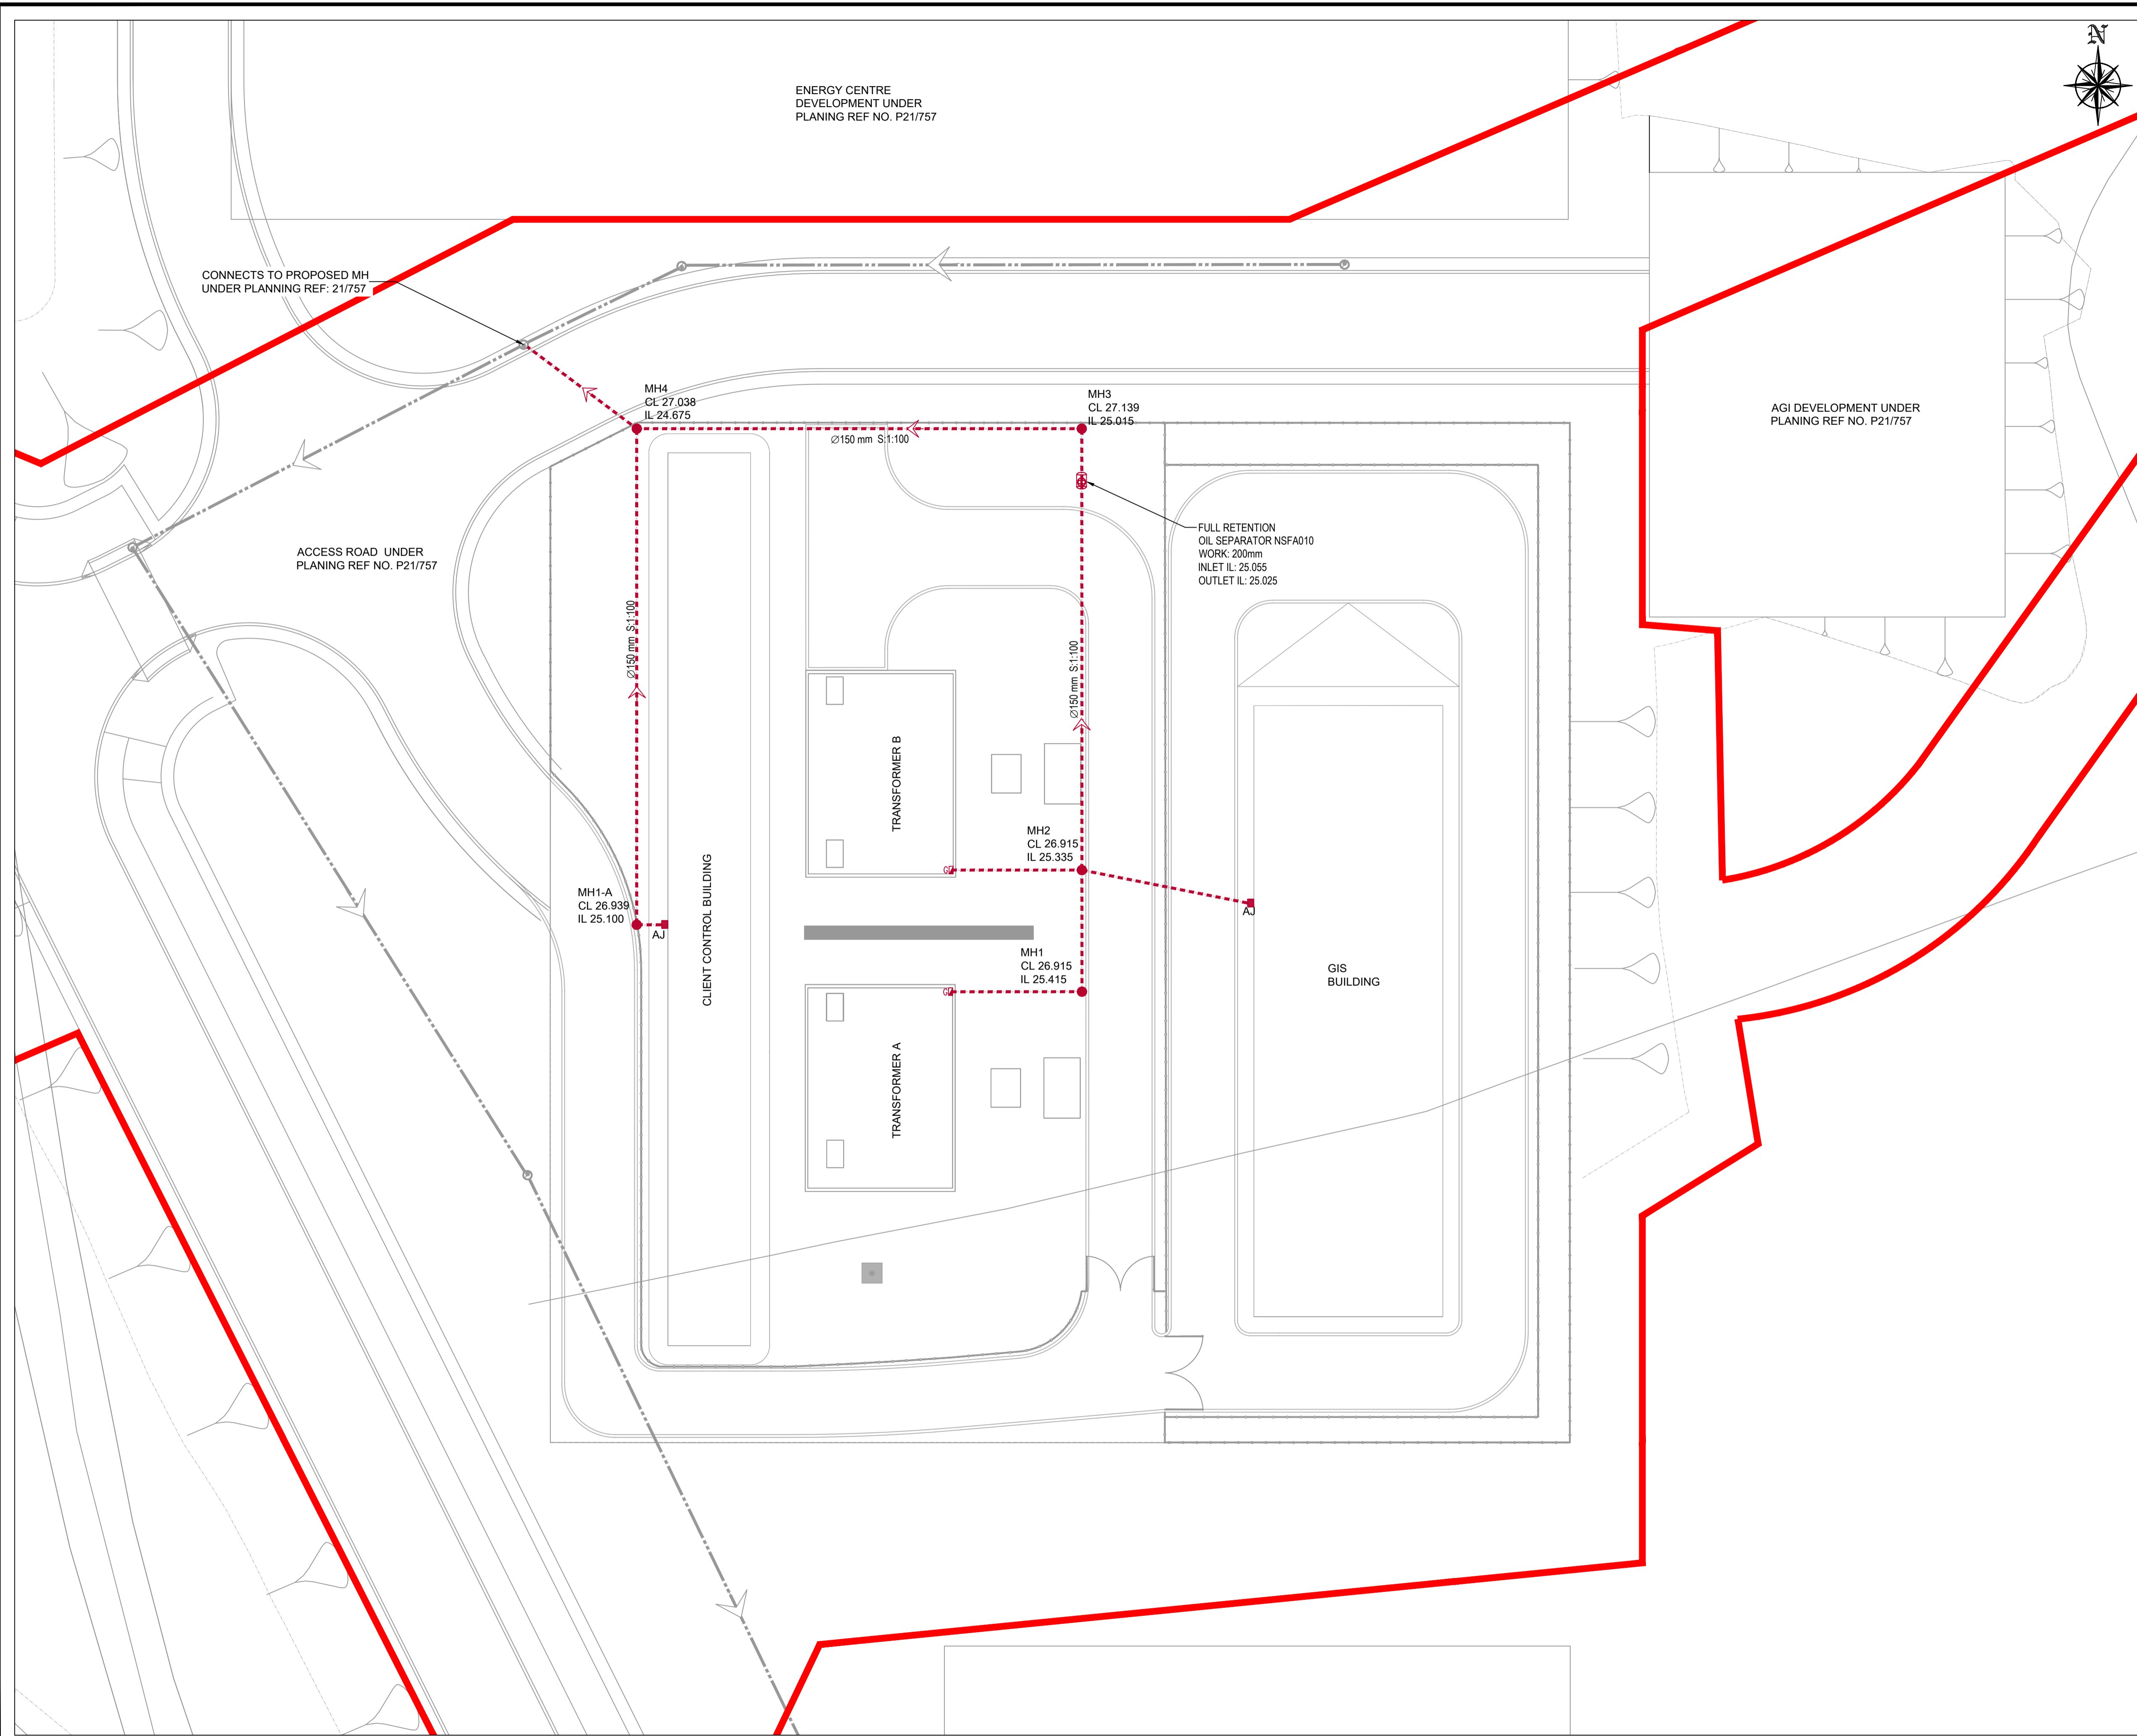


ART DATA CENTRES

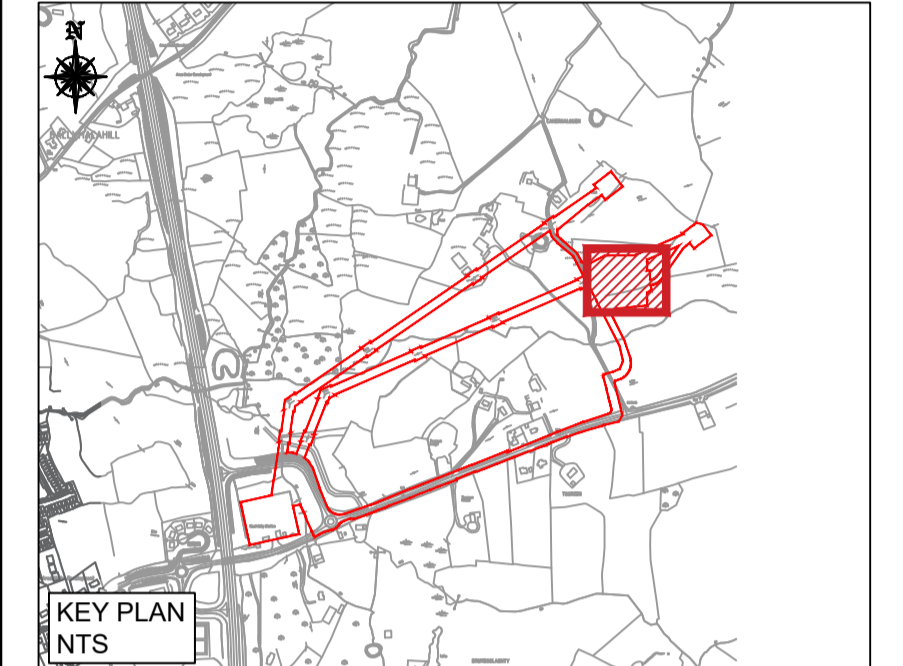

- LEGEND:**
- SITE BOUNDARY ———
 - PROPOSED FOUL SEWER - - - - -
 - PROPOSED FOUL SEWER MANHOLE ●
 - PROPOSED GULLY ⊕
 - PROPOSED OIL SEPARATOR ⊗
 - PROPOSED ACCESS JUNCTION AJ
 - FOUL SEWER (REFER TO PLANNING REF. NO. P21/757) - - - - -
 - FOUL SEWER MANHOLE (REFER TO PLANNING REF. NO. P21/757) ⊕

Rev	Description	Drawn	Checked	Date
P01	FOR PLANNING	PS	RG	03/06/22

Clifton Scannell Emerson Associates Limited
 Consulting Engineers,
 3rd Floor, The Highrise,
 Bakers Point, Pottery Road,
 Dun Laoghaire, Co. Dublin,
 Ireland, A96 KW29

T: +353 1 288 5006
 F: +353 1 283 3466
 E: info@csea.ie
 W: www.csea.ie

Client	ART DATA CENTRES			
Project	ART DATA CENTRES ENNIS CAMPUS - 110KV GIS SUBSTATION PROPOSED FOUL WATER LAYOUT			
Dwg. Title	20_110A - CSE - GEN - XX - DR - C - 2510			
Drawn By	PS	Checked By	RG	Date JUN 2022
Project Code	Originator	Zone/Phase	Level	Role Dwg. No.
S2	PLANNING			Scale @ A1 1:250
P01	PLANNING			20_110A
Revision	Project Status			CSEA Job No.