


DRAWING IS PRODUCED USING THE IRISH TRANSVERSE MERCATOR (ITM) GEOGRAPHIC COORDINATE SYSTEM **A1**

# ART DATA CENTRES

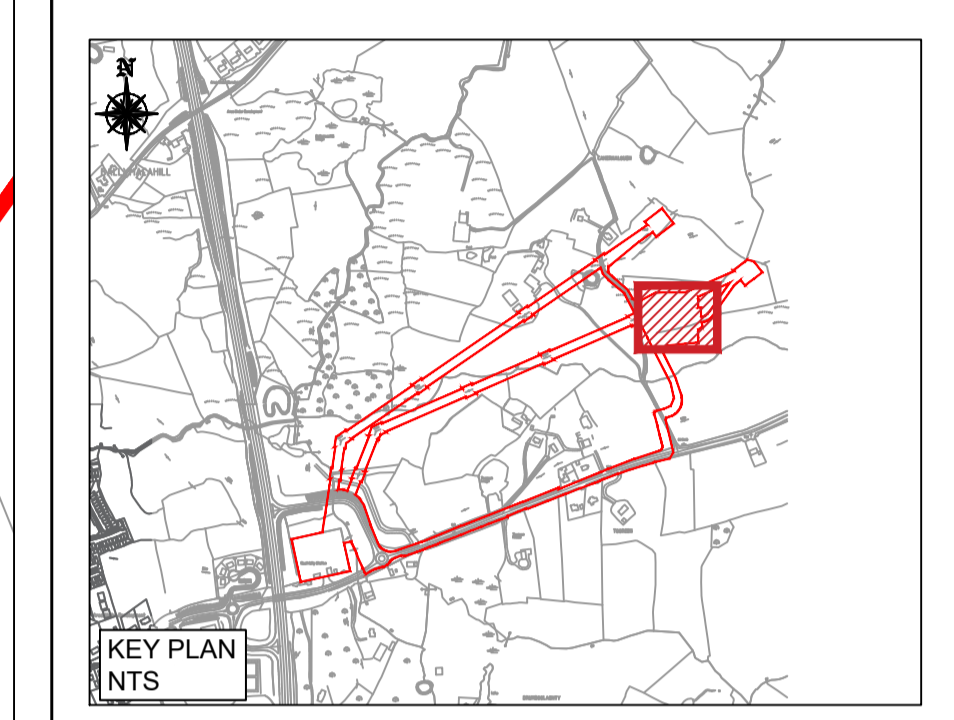

**LEGEND:**

SITE BOUNDARY	
PROPOSED WATERMAIN	
PROPOSED HYDRANT WATERMAIN	
PROPOSED HYDRANT	
PROPOSED WATER METER	
PROPOSED SCOUR VALVE	
WATERMAIN (PLANNING REF NO. P21/757)	
HYDRANT (PLANNING REF NO. P21/757)	

OS MAP REF. NO. 4265, 4265-A, 4265-C


P01	FOR PLANNING	PS	RG	03/06/22
Rev	Description	Drawn	Checked	Date

**Clifton Scannell Emerson Associates**

Clifton Scannell Emerson Associates Limited  
Consulting Engineers,  
3rd Floor, The Highrise,  
Bakers Point, Pottery Road,  
Dun Laoghaire, Co. Dublin,  
Ireland, A96 KW29

T. +353 1 288 5006  
F. +353 1 283 3466  
E. info@csea.ie  
W. www.csea.ie

Client **ART DATA CENTRES**  
 ART DATA CENTRES ENNIS  
 Project **CAMPUS - 110KV GIS SUBSTATION**  
 PROPOSED  
 Dwg. Title **WATERMAIN LAYOUT**

Drawn By **PS** Checked By **RG** Date **JUN 2022**

Project Code	Originator	Zonal/Phase	Level	Type	Role	Dwg. No.
20_110A	CSE	GEN	XX	DR	C	2600

S2	PLANNING	Scale @ A1	1:250
P01	PLANNING	20_110A	
Revision	Project Status	CSEA Job No.	