


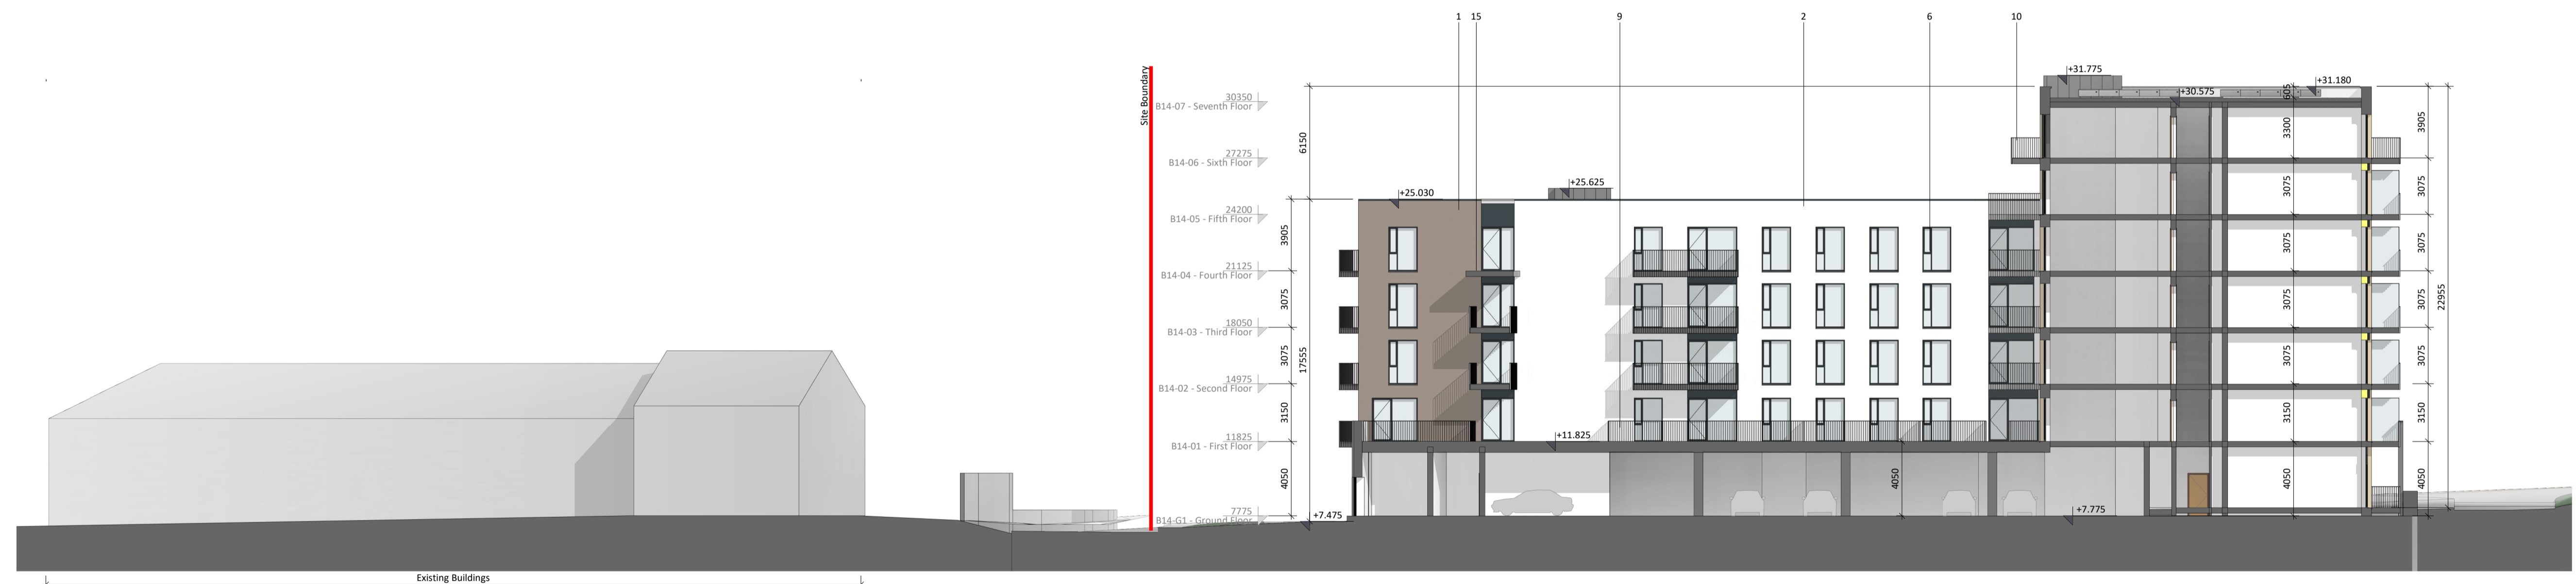

1 B14 Section C-C
1:200




3 B14 Section E-E
1:200



2 B14 Section D-D
1:200

Block 14 Sections

Key Plan

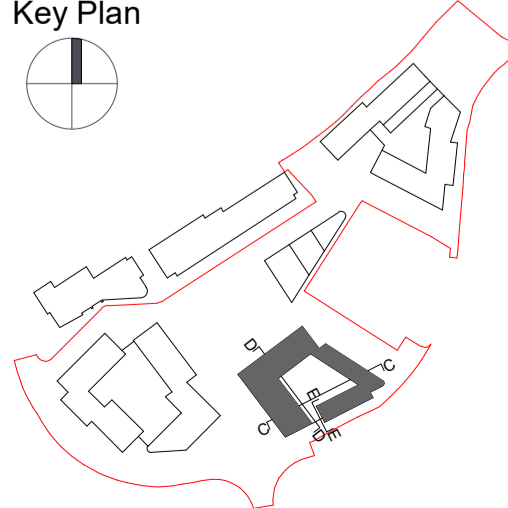

Material Key

- 1 Selected brick finish
- 2 Selected render finish
- 3 Selected stone / reconstructed stone finish
- 4 Selected metal cladding
- 5 Selected metal roofing
- 6 Selected windows
- 7 Selected frameless curtain wall system
- 8 Selected metal louvres
- 9 Selected metal railing
- 10 Selected metal balcony
- 11 Selected glass balustrade
- 12 Selected winter garden system with metal frame
- 13 Selected metal frame
- 14 Selected PV Panels
- 15 Canopy

Revision Description

Revision Description	Date	Rev. No.	Issued by
SHD Application to An Bord Pleanála	10-06-2022	C01	CC/AN



architecture | urban design
 email: info@mahonypike.com
 tel: +353 1 202 7400
 fax: +353 1 283 0822
 www.mahonypike.com

Project: Jacob's Island Strategic Housing Development
 Location: Jacobs Island, Mahon, Co. Cork
 Client: Hibernia Star Ltd.

Project Code: 1730D

Project Lead: SD

Drawn By: CC/AN

Job No.: 1730D

Purpose: Planning

Scale @ A1: 1:200

Date: 10-06-2022

Revision: C01

Status: A3

Drawing Title: Block 14 Sections

Drawing No.: 1730D-OMP-B14-ZZ-DR-A-3001

Source File: 1730D-OMP-ZZ-DR-A-3001.rvt

Figured dimensions only to be used. This drawing is copyright of O'Mahony Pike Architects Ltd. All information is shared as per approved use in accordance with ISO19650-2:2018, Table 5; Standard Codes for Suitability of Models and Documents and the BEP. If the 'Status' field is empty, this information has been shared at 50 - WIP.