



LEGEND:

PHASE 1 - BLOCK 11	
PHASE 1 - BASEMENT	
PHASE 2 - BLOCK 13	
PHASE 1 & 2 COMPOUND	
PHASE 3 - BLOCK 14	
PHASE 4 - BLOCK 15	
PHASE 5 - BLOCK 12	
PHASE 3,4 & 5 COMPOUND	

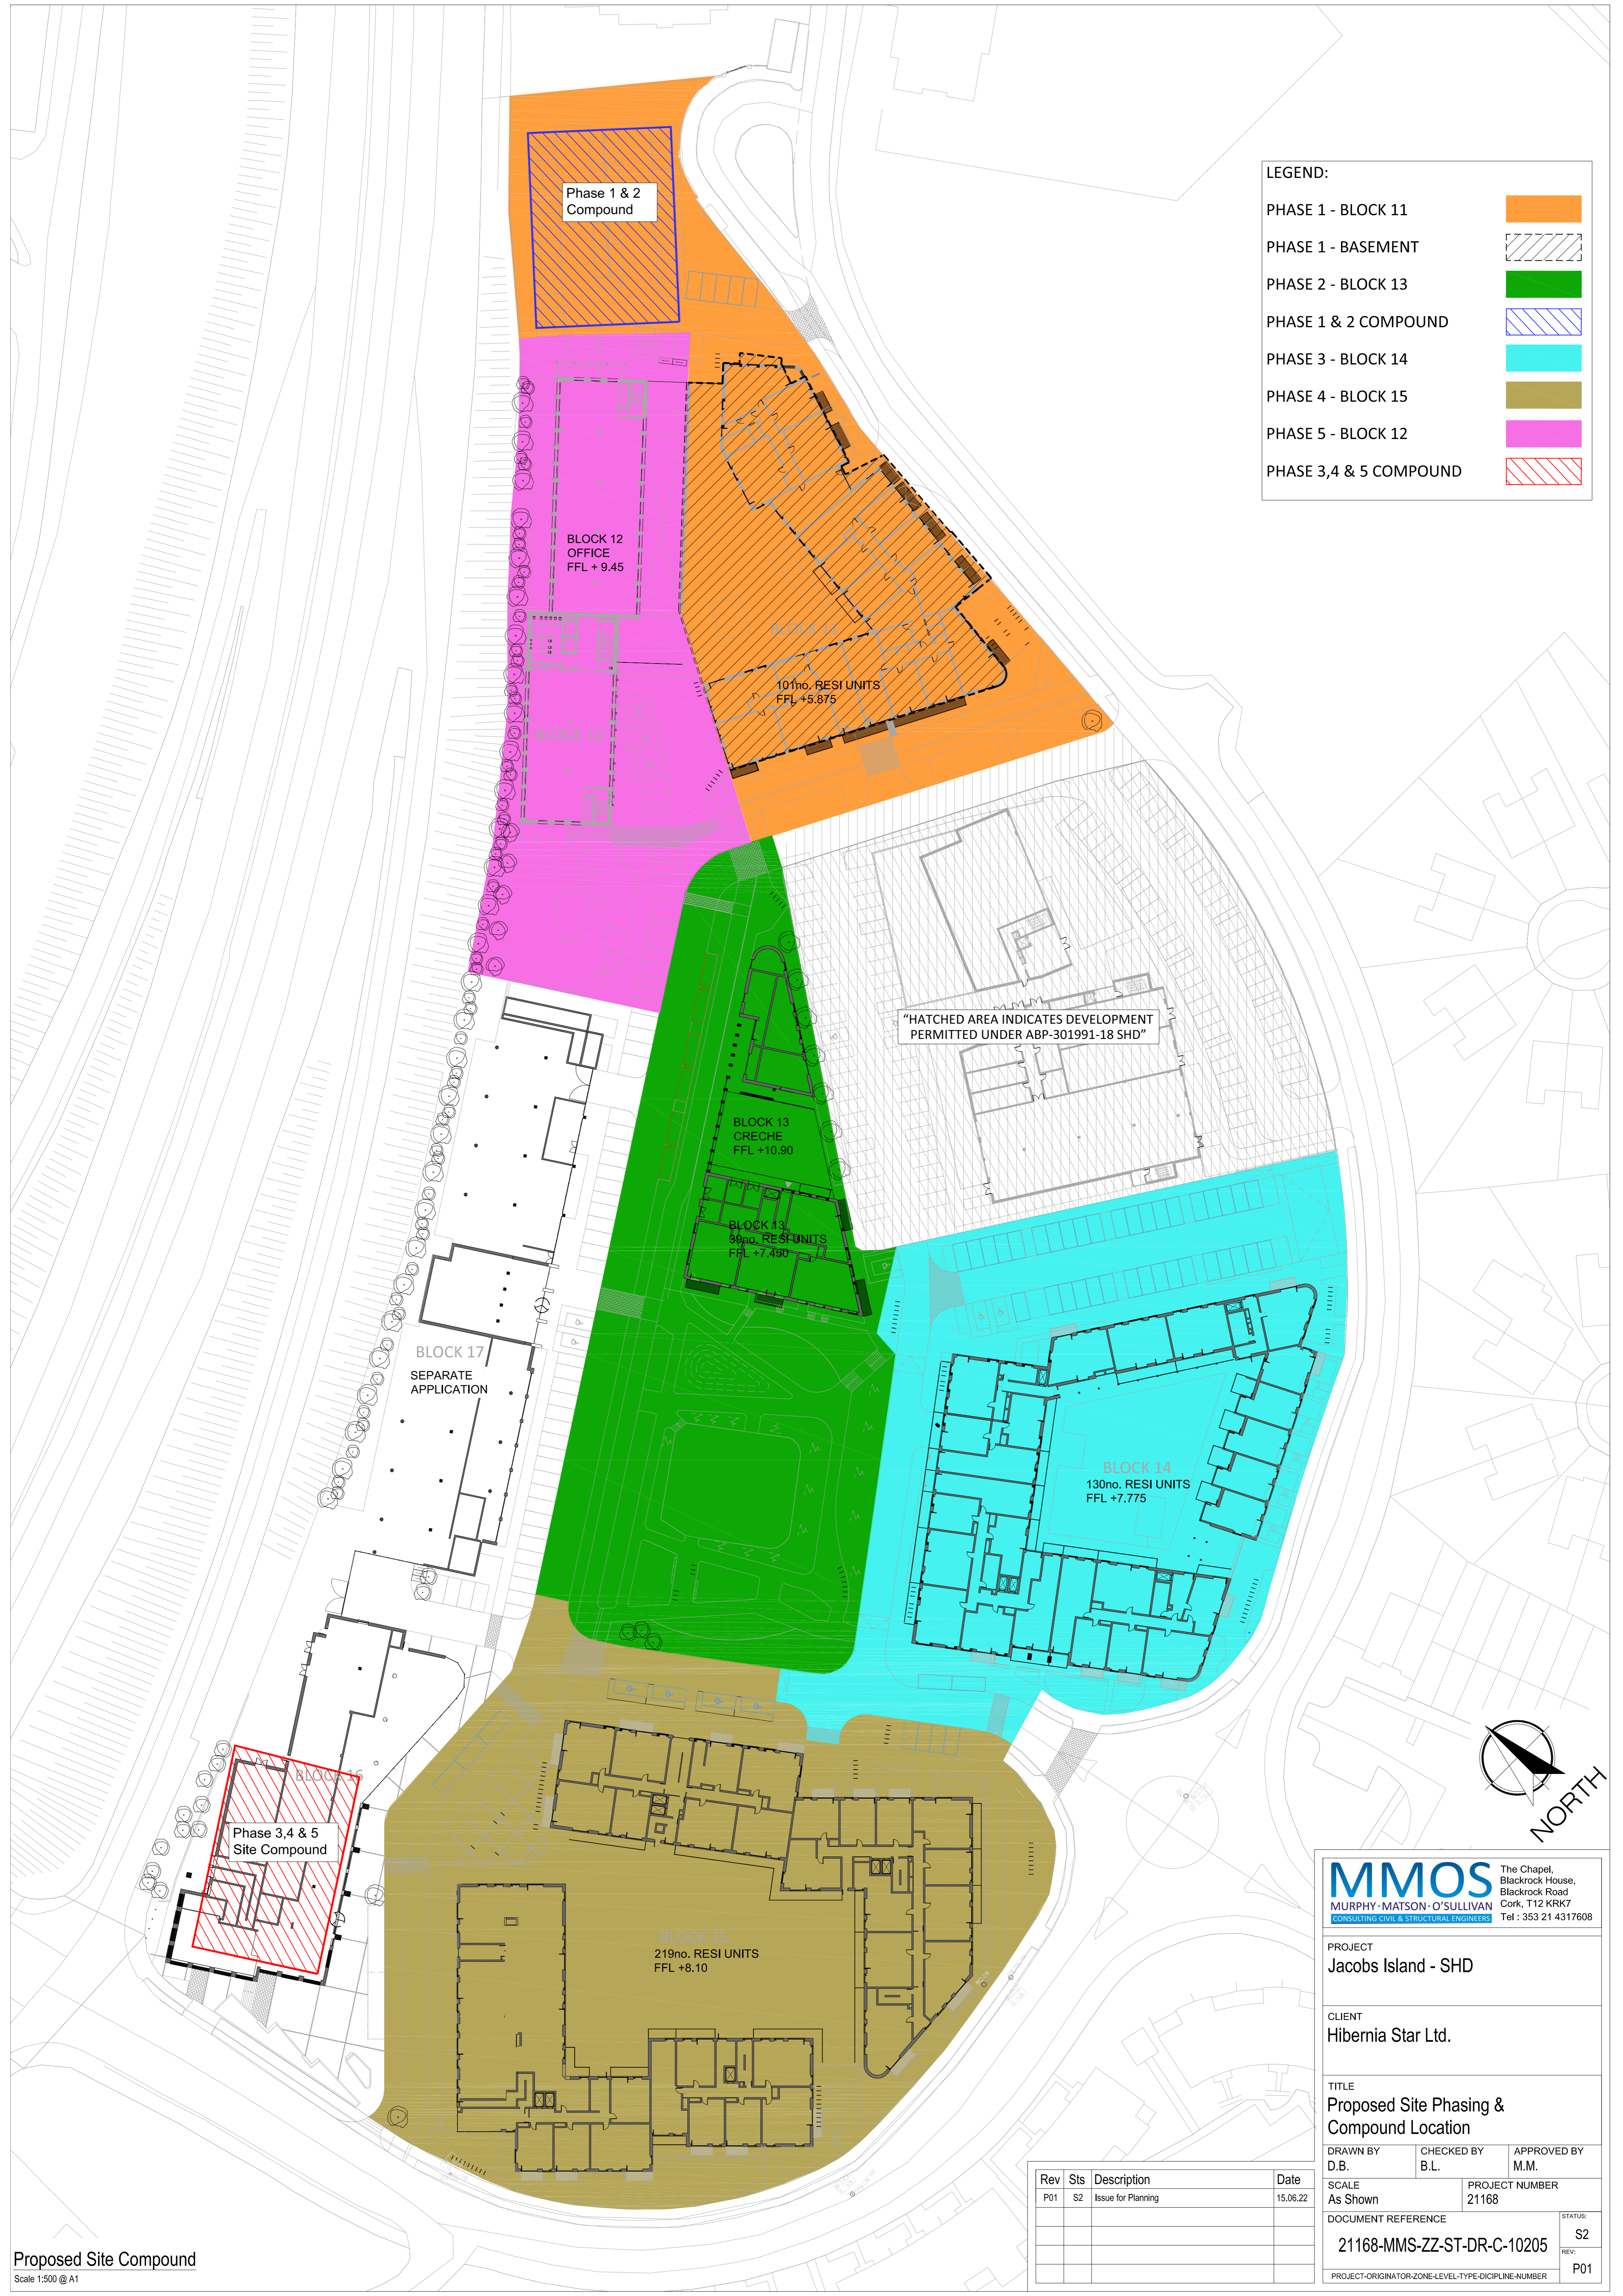

"HATCHED AREA INDICATES DEVELOPMENT PERMITTED UNDER ABP-301991-18 SHD"

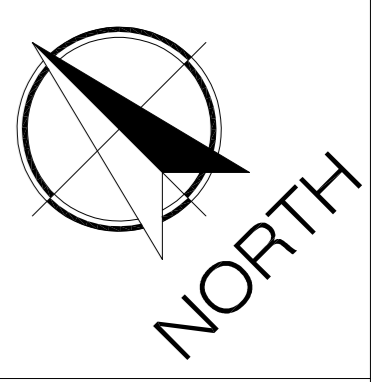

MMOS The Chapel, Blackrock House, Blackrock Road, Cork, T12 KRK7
 MURPHY · MATSON · O'SULLIVAN CONSULTING CIVIL & STRUCTURAL ENGINEERS Tel: 353 21 4317608

PROJECT
Jacobs Island - SHD

CLIENT
Hibernia Star Ltd.

TITLE
Proposed Site Phasing & Compound Location

DRAWN BY D.B.	CHECKED BY B.L.	APPROVED BY M.M.
------------------	--------------------	---------------------

SCALE As Shown	PROJECT NUMBER 21168
-------------------	-------------------------

DOCUMENT REFERENCE
21168-MMS-ZZ-ST-DR-C-10205

Rev	Sts	Description	Date
P01	S2	Issue for Planning	15.06.22

Proposed Site Compound
 Scale 1:500 @ A1

STATUS S2
REV: P01
PROJECT-ORIGINATOR-ZONE-LEVEL-TYPE-DICIPLINE-NUMBER