




Topographical Survey
Scale 1:500

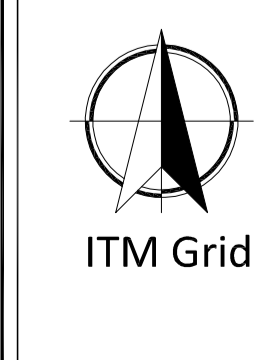

SURVEY NOTES
 1. All levels are related to Local Datum
 2. All dimensions are in meters unless otherwise stated.
 3. any descriptions in the survey should be reported to Geodata Surveying Ltd immediately.
 4. Do not scale, this shall only be permitted in digital form.
 5. Grid is 20m x 20m

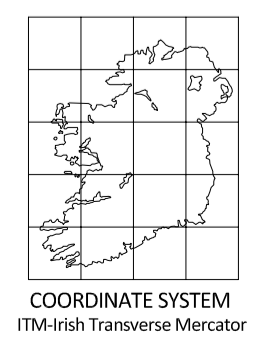

KEY PLAN

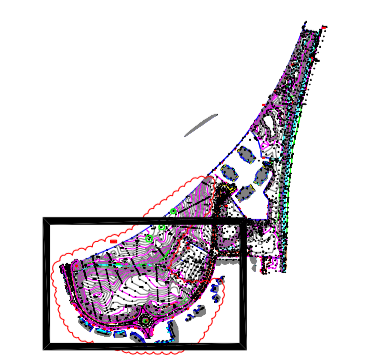

ABBREVIATIONS

AJ	ARMSTRONG JUNCTION	CL	COVER LEVEL	FA	FIRE ALARM SYSTEM	IL	INVERT LEVEL	UTS	UNABLE TO SURVEY	STP	SOIL STACK
AR	ASSUMED ROUTE	CL	CEILING SOFFIT OS DATUM	FB	FOOTBRIDGE	IP	INLET PIPE	UTT	UNABLE TO TRACE	SV	SLUICE VALVE
AV	AIR VALVE	Cpt	CAMERA POST	F/C	FLOOR TO CILL HEIGHT	LP	LAMP STANDARD	VP	VENT PIPE	SS	SECURITY SYSTEM
BD	BACKDROP	CuP	CULVERT PIPE	F/H	FLOOR TO HEAD HEIGHT	LP	LAMP STANDARD	VT	VENT	ST	STAY WIRE
BL	BED LEVEL	d	DEPTH	FH	FIRE HYDRANT	ME	MECHANICAL EQUIP	O/H	OVER HEAD LINE	ITM	TEMPORARY BENCH MARK
BH	BOREROLE	DH	DOOR HEIGHT	F/L	FLOOR LEVEL	MH	MANHOLE	OS	OUTSIDE SURVEY AREA	TEL	TELECOM INSP
Bm	LITTER / GRIT SALT BIN	DIA	DIAMETER	FS	FLAG STAFF / POLE	MP	MINI PILLAR	U/B	UNDERGROWTH	TL	TRAFFIC LIGHT
BO	BOLLARD	DS	DIRECTION SIGN	G	GULLY	O/H	OVER HEAD LINE	UB	BEAM SOFFIT OS DATUM	TP	TELECOM POLE
BP	BOUNDARY POST	EE	ELECTRICAL EQUIPMENT	G	GULLY	U/G	UNDERGROWTH	UT	UTILITY INSP CHAMBER	TOW	TOP OF WALL
BS	BUS STOP	ESB	ELECTRIC INSP COVER	G	GULLY	U/G	UNDERGROWTH	UT	UTILITY INSP CHAMBER	WM	WATER METER
CATV	CABLE TV COVER	EP	ELECTRICITY STANDARD	GP	GAS INLET PIPE	UT	UTILITY INSP CHAMBER	RWP	RAIL WATER DOWN PIPE	WO	WASH OUT VALVE
CB	CONTROL BOX	ER	EARTH ROD	IC	INSP CHAMBER	UT	UNABLE TO LIFT	SWL	SURFACE WATER LEVEL	STN	CONTROL STATION

REVISION	DATE	DESCRIPTION	ML	NO
02	06-08-21	Topographical Survey	ML	NO
01	07-03-21	Topographical Survey	ML	NO

Geodata
Chartered Land Surveyors

47 Oliver Plunkett Street Bandon,
Co Cork. P72 A443
Tel: 023 8852798 | Fax: 023 8852799
www.geodatasurveying.ie

Client:	MMOS Consulting Engineers
Project:	Jacobs Island, Co. Cork
Title:	Topographical Survey 2D
Scale:	1:500
Date:	06-08-21
Sheet:	A1
Dwg. No.:	18032-102