



Under Ground Car Park

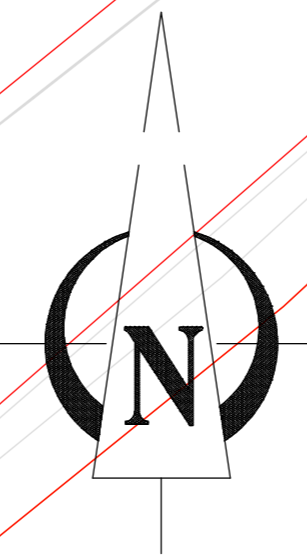


Notes:

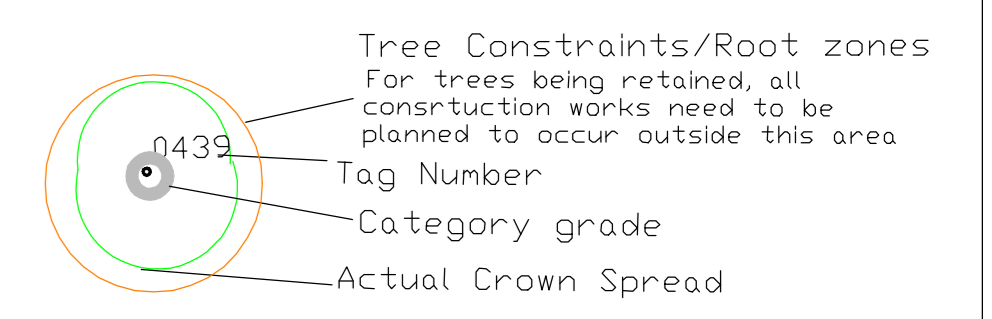

BS5837: 2012 - Category Retention Rating

- Category U Trees- Trees in such a condition that any existing value would be lost within 10 years or being recommended for removal sound arboricultural practice.
 - Category A Trees Trees of high quality/value with a min. of 40 years life expectancy.
 - Category B Trees Trees of moderate quality/value with a min. of 20 years life expectancy.
 - Category C Trees Trees of low quality/value with a min. of 10 years life expectancy.
- Sub Categories:
 1 - Mainly Arboreal values
 2 - Mainly Landscape values
 3 - Mainly Cultural and conservation values.

Tree vegetation positioned visually and needs verifying by land survey company for accuracy.

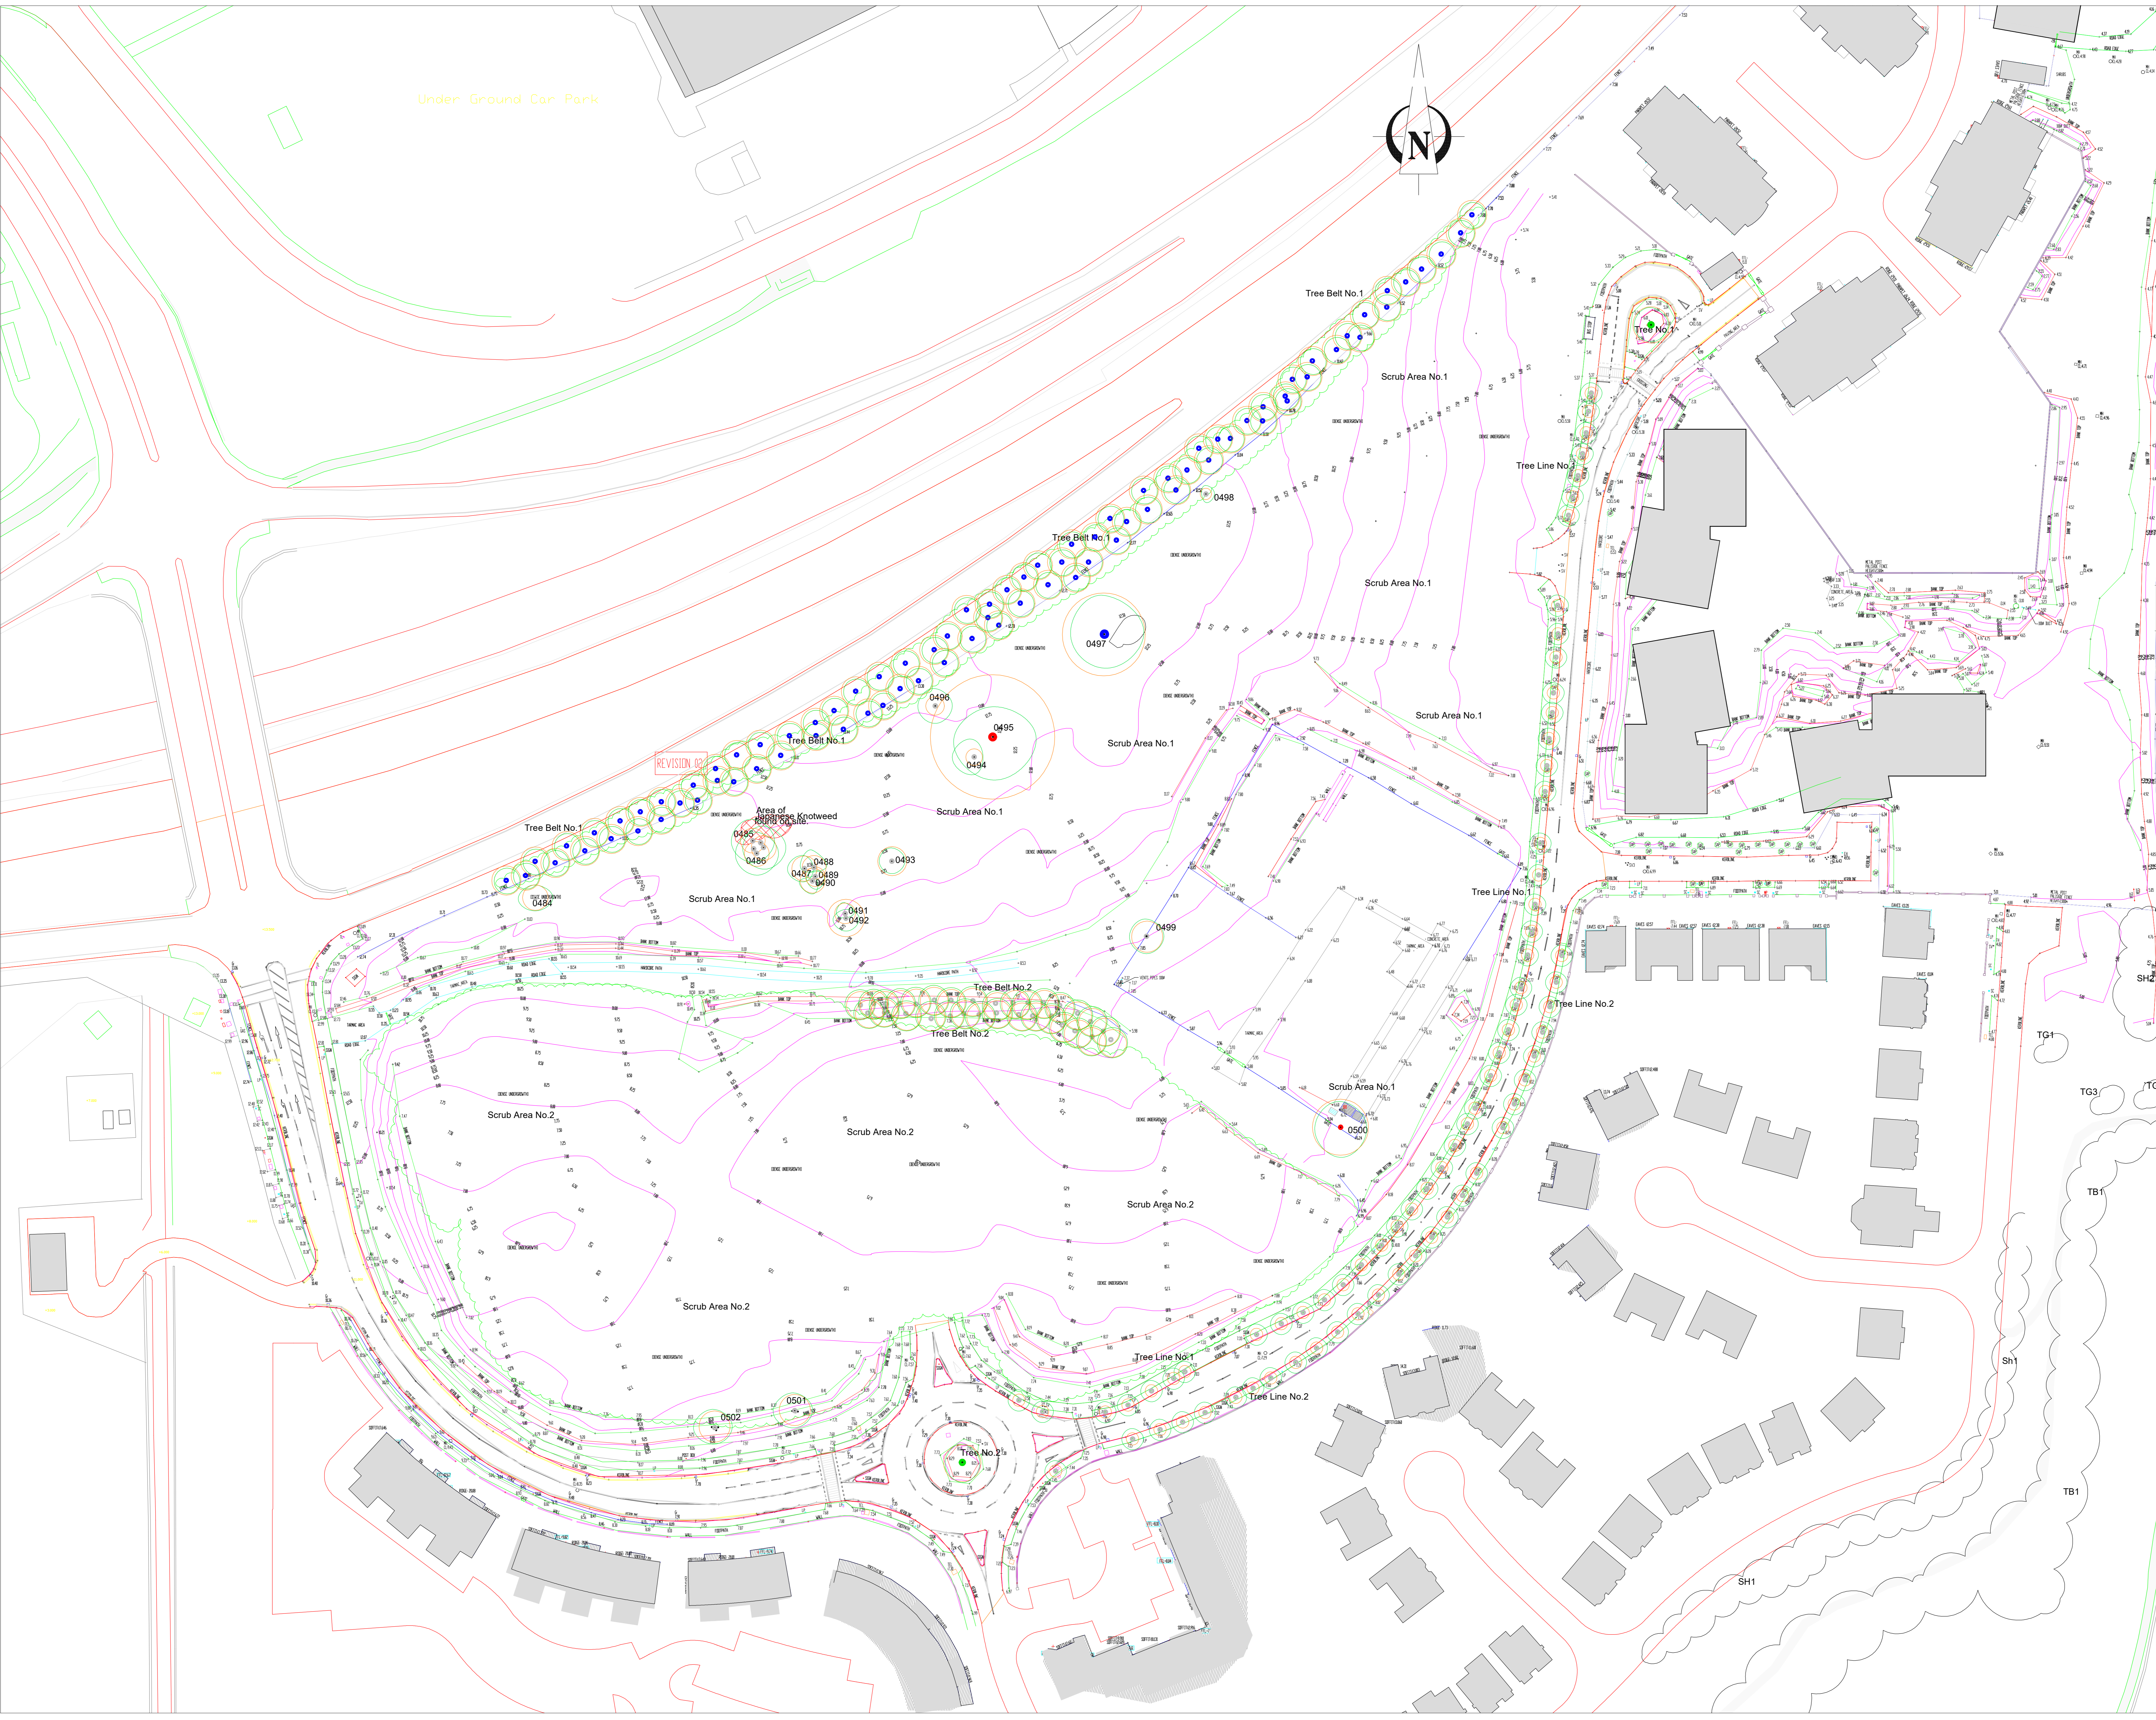

ARBORIST ASSOCIATES LTD.
 94 BALLYBAWN COTTAGES, ENNISKERRY, CO. WICKLOW
 TEL: 01-2742011 / 087-2629589

TITLE : Tree Constraints Plan

Site : Jacob's Island Site, Cork

DATE:	Dwg No. JC001	Scale 1:500 @ A0
-------	---------------	------------------