

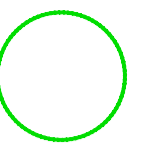


SUBSTATION LOCATIONS

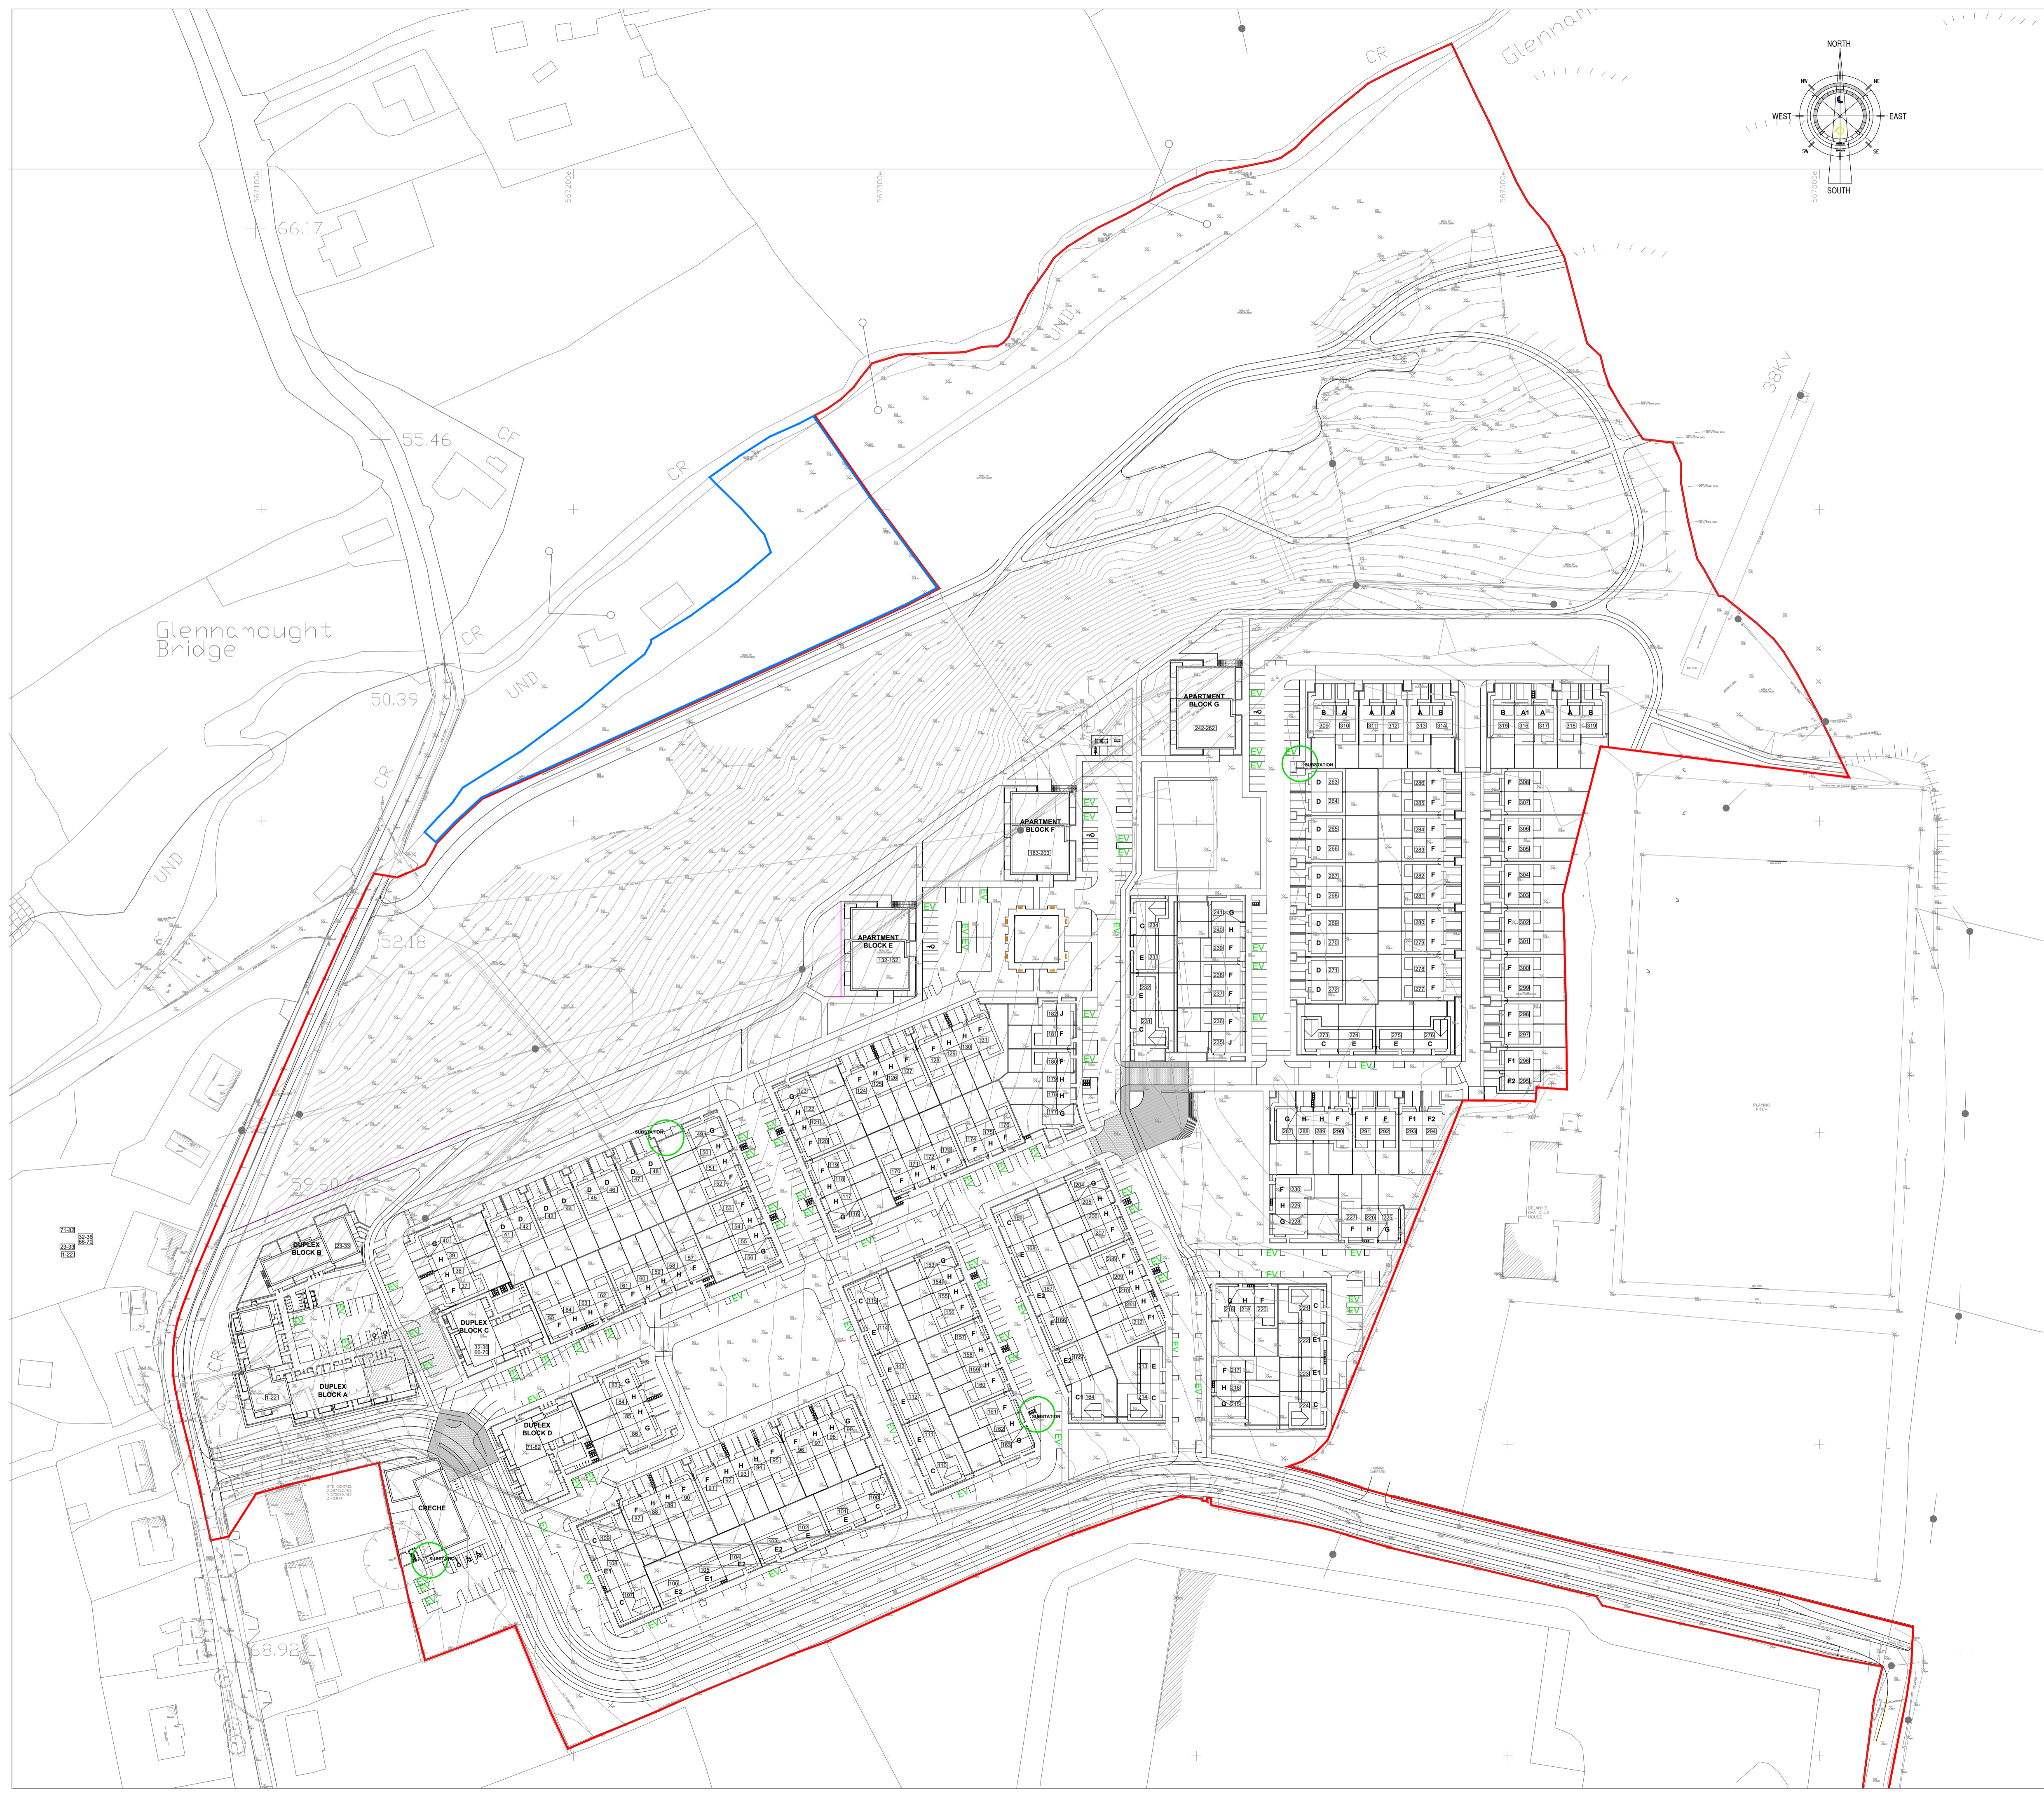

ELECTRICAL VEHICLE CHARGING POINTS (72 NO)

EV

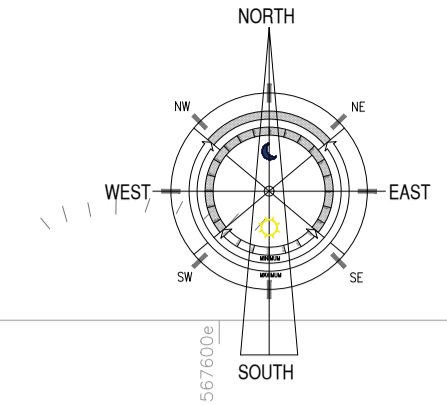

1	ISSUED FOR PLANNING APPLICATION	28.08.22	SD
Rev	DETAILS	DATE	BY

IMPORTANT TO BE READ
 © THIS DRAWING IS COPYRIGHT
 THIS DRAWING OR ANY PART THEREOF SHALL ONLY BE USED FOR THE PURPOSES SPECIFIED IN THE STAGE BOX OF THE TITLE SHEET. ALL CONSTRUCTION METHODS, MATERIALS, SERVICES AND INSTALLATIONS TO BE IN ACCORDANCE WITH ALL BUILDING REGULATIONS AND CODES OF PRACTICE AT TIME OF CONSTRUCTION. ALL SUB CONTRACTORS ARE TRAVEL RESPONSIBLE FOR ENSURING COMPLIANCE WITH REGULATIONS WITHIN THEIR OWN TRADE, AND ARE TO CHECK DIMENSIONS ON SITE PRIOR TO CONSTRUCTION OR FABRICATION. FIGURED DIMENSIONS TO BE TAKEN ONLY. ARCHITECTS TO BE INFORMED IMMEDIATELY OF ANY DISCREPANCIES BEFORE WORK PROCEEDS. THIS DRAWING IF NOT DESIGNATED FOR CONSTRUCTION MAY BE SUBJECT TO ALTERATIONS FOR CONSTRUCTION. THIS DRAWING SHOULD NOT BE REPRODUCED WITHOUT THE WRITTEN PERMISSION OF THE COPYRIGHT OWNER. REVISION DESCRIPTION TO BE CHECKED FOR DESCRIPTION OF CHANGES AND PROJECT STAGE. *IF IN DOUBT, ASK!

Stage Abbreviations:
 SD: Survey, SK: Sketch, RP: Preparing, PA: Planning Application, F1: Further Information, AP: Approval, RC: Response To Conditions, TC: Tender, EC: For Sale, LC: Contact Us Log, CO: Construction, AB: As Built

DMNA Doyle McDonogh Nash
 Architects
 21 Patrick's Hill, Cork. T: 0214518371 E: info@dmnarchitects.ie

CLIENT:
CORK COUNTY GAA BOARD

JOB TITLE:
RESIDENTIAL DEVELOPMENT AT KILBARRY, CORK

DWG TITLE:
SITE LAYOUT ELECTRICAL SUBSTATIONS & EV CHARGING POINTS

Drawn by	Checked by	Project Number	Revision	Scale
SD	KMCD	19012	1011	1
DATE	1:1000@A1			