




SITE SECTION B-BB (1)
SCALE 1:200

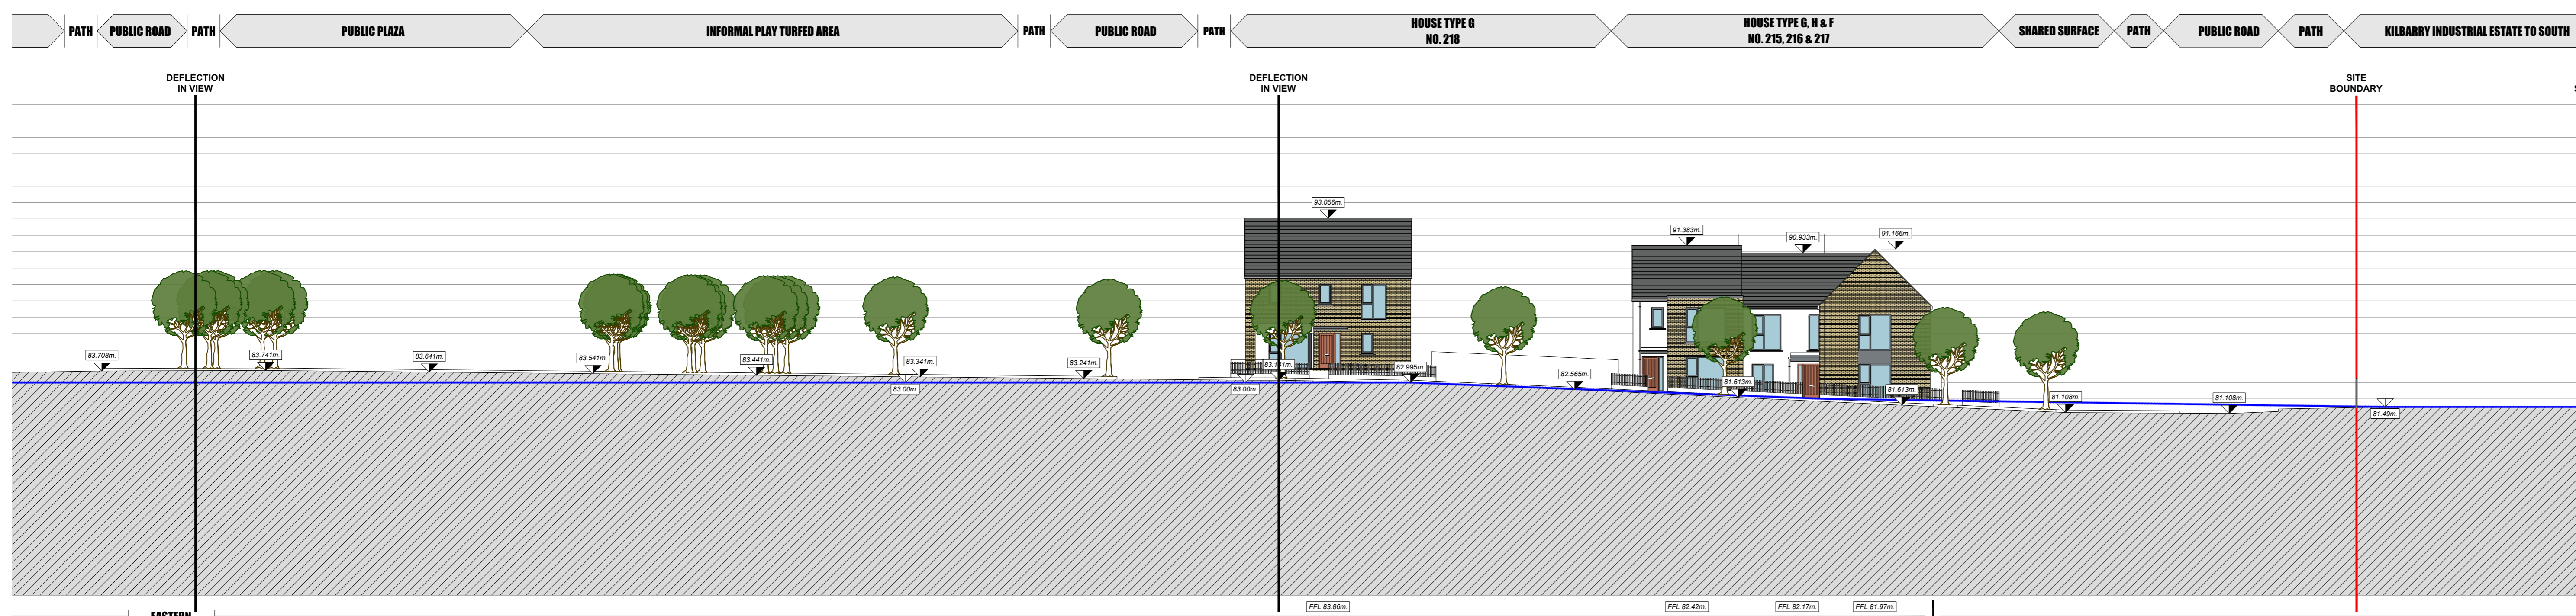


SITE SECTION B-BB (2)
SCALE 1:200

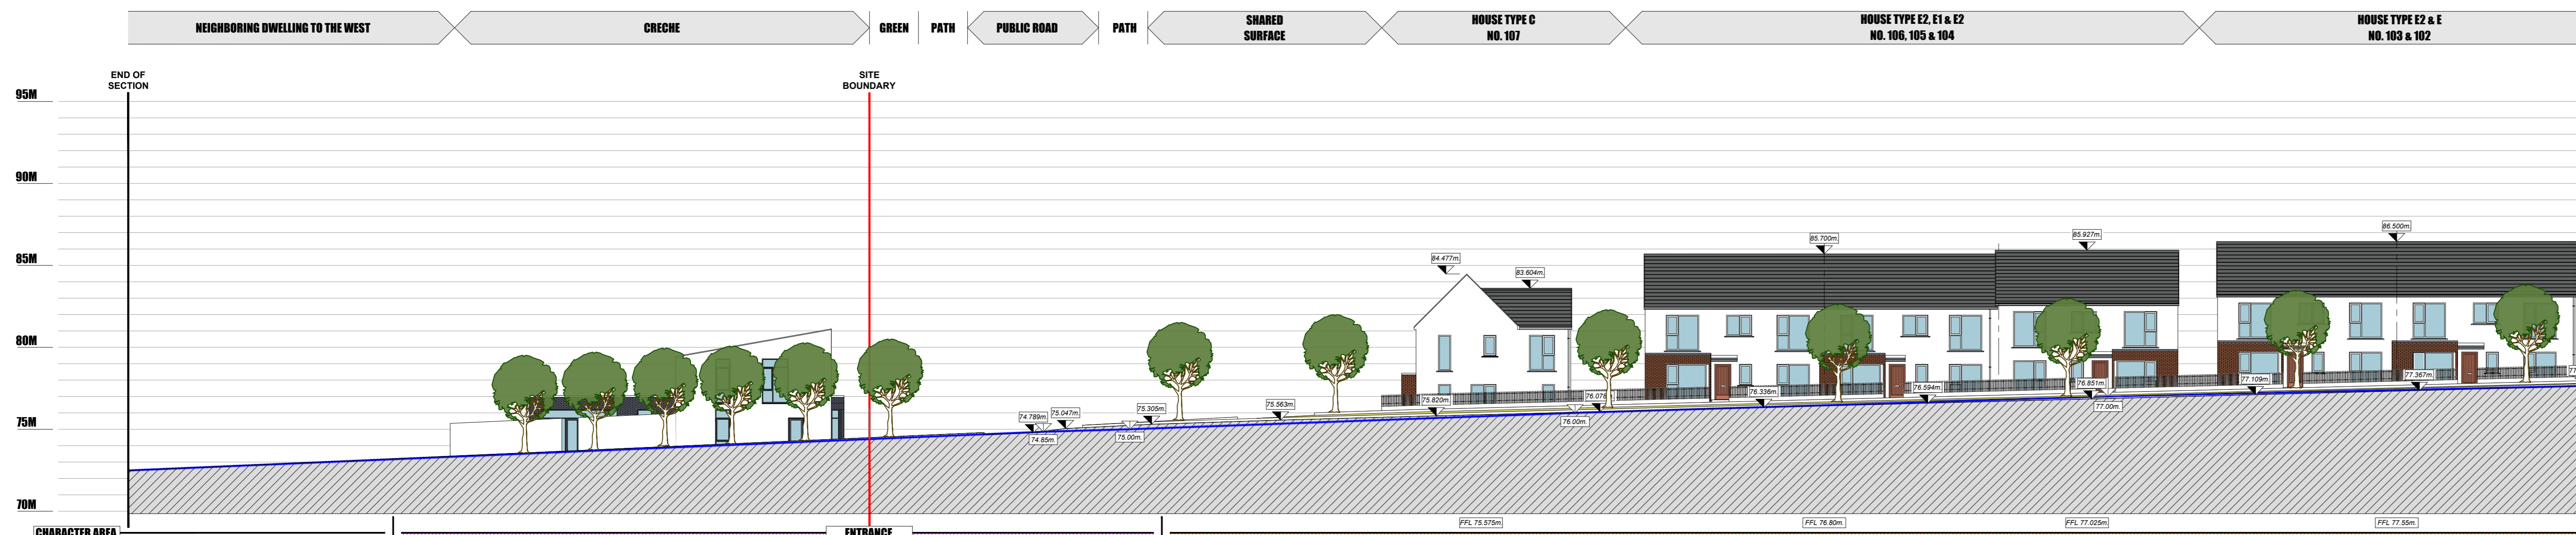

SITE SECTION E-E (1)
SCALE 1:200

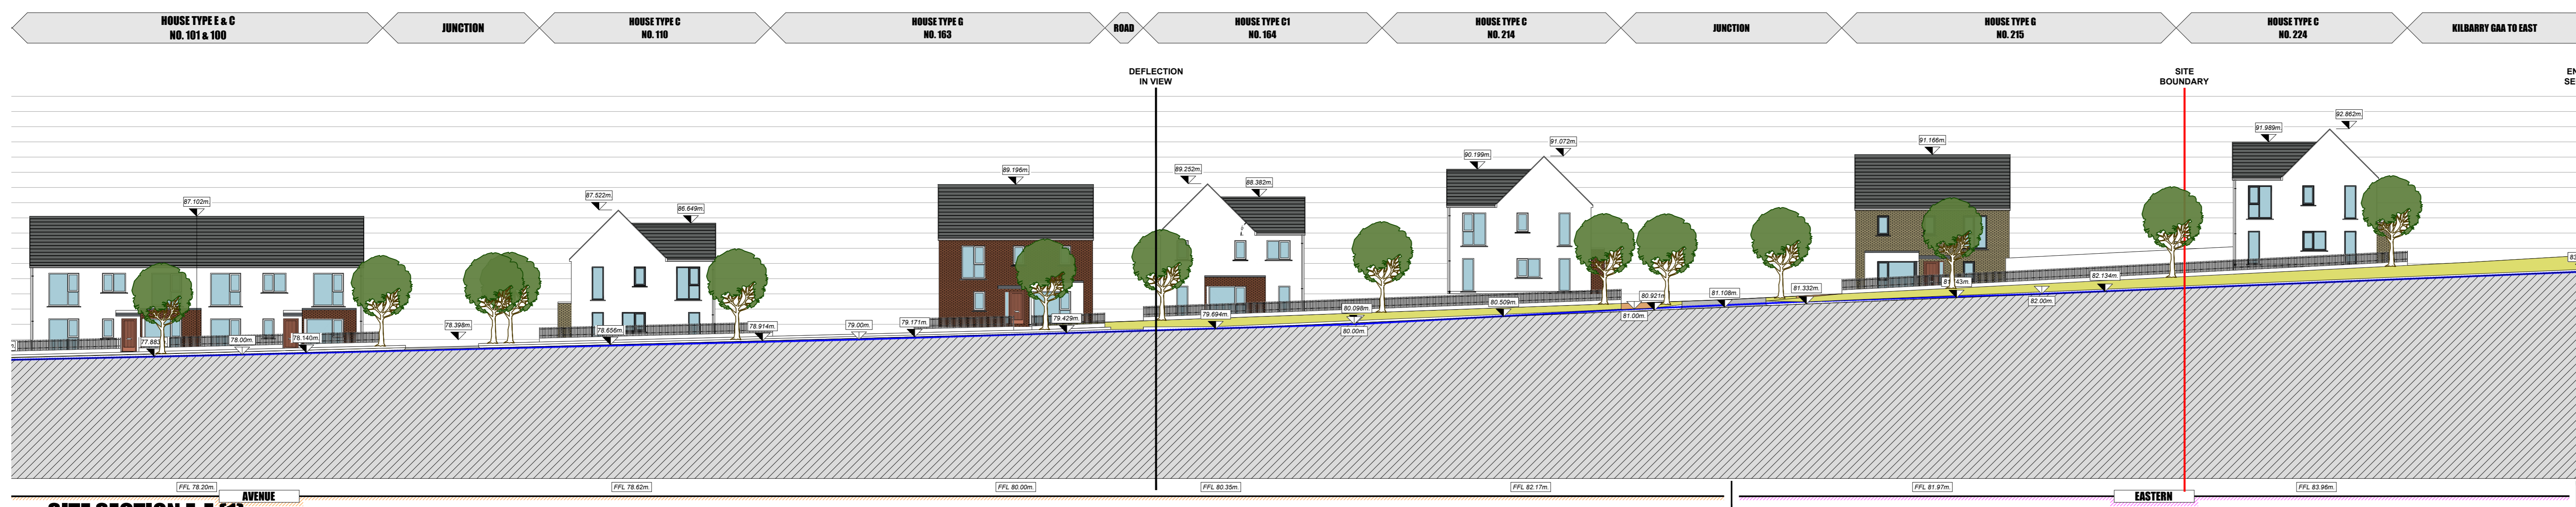

SITE SECTION E-E (1)
SCALE 1:200

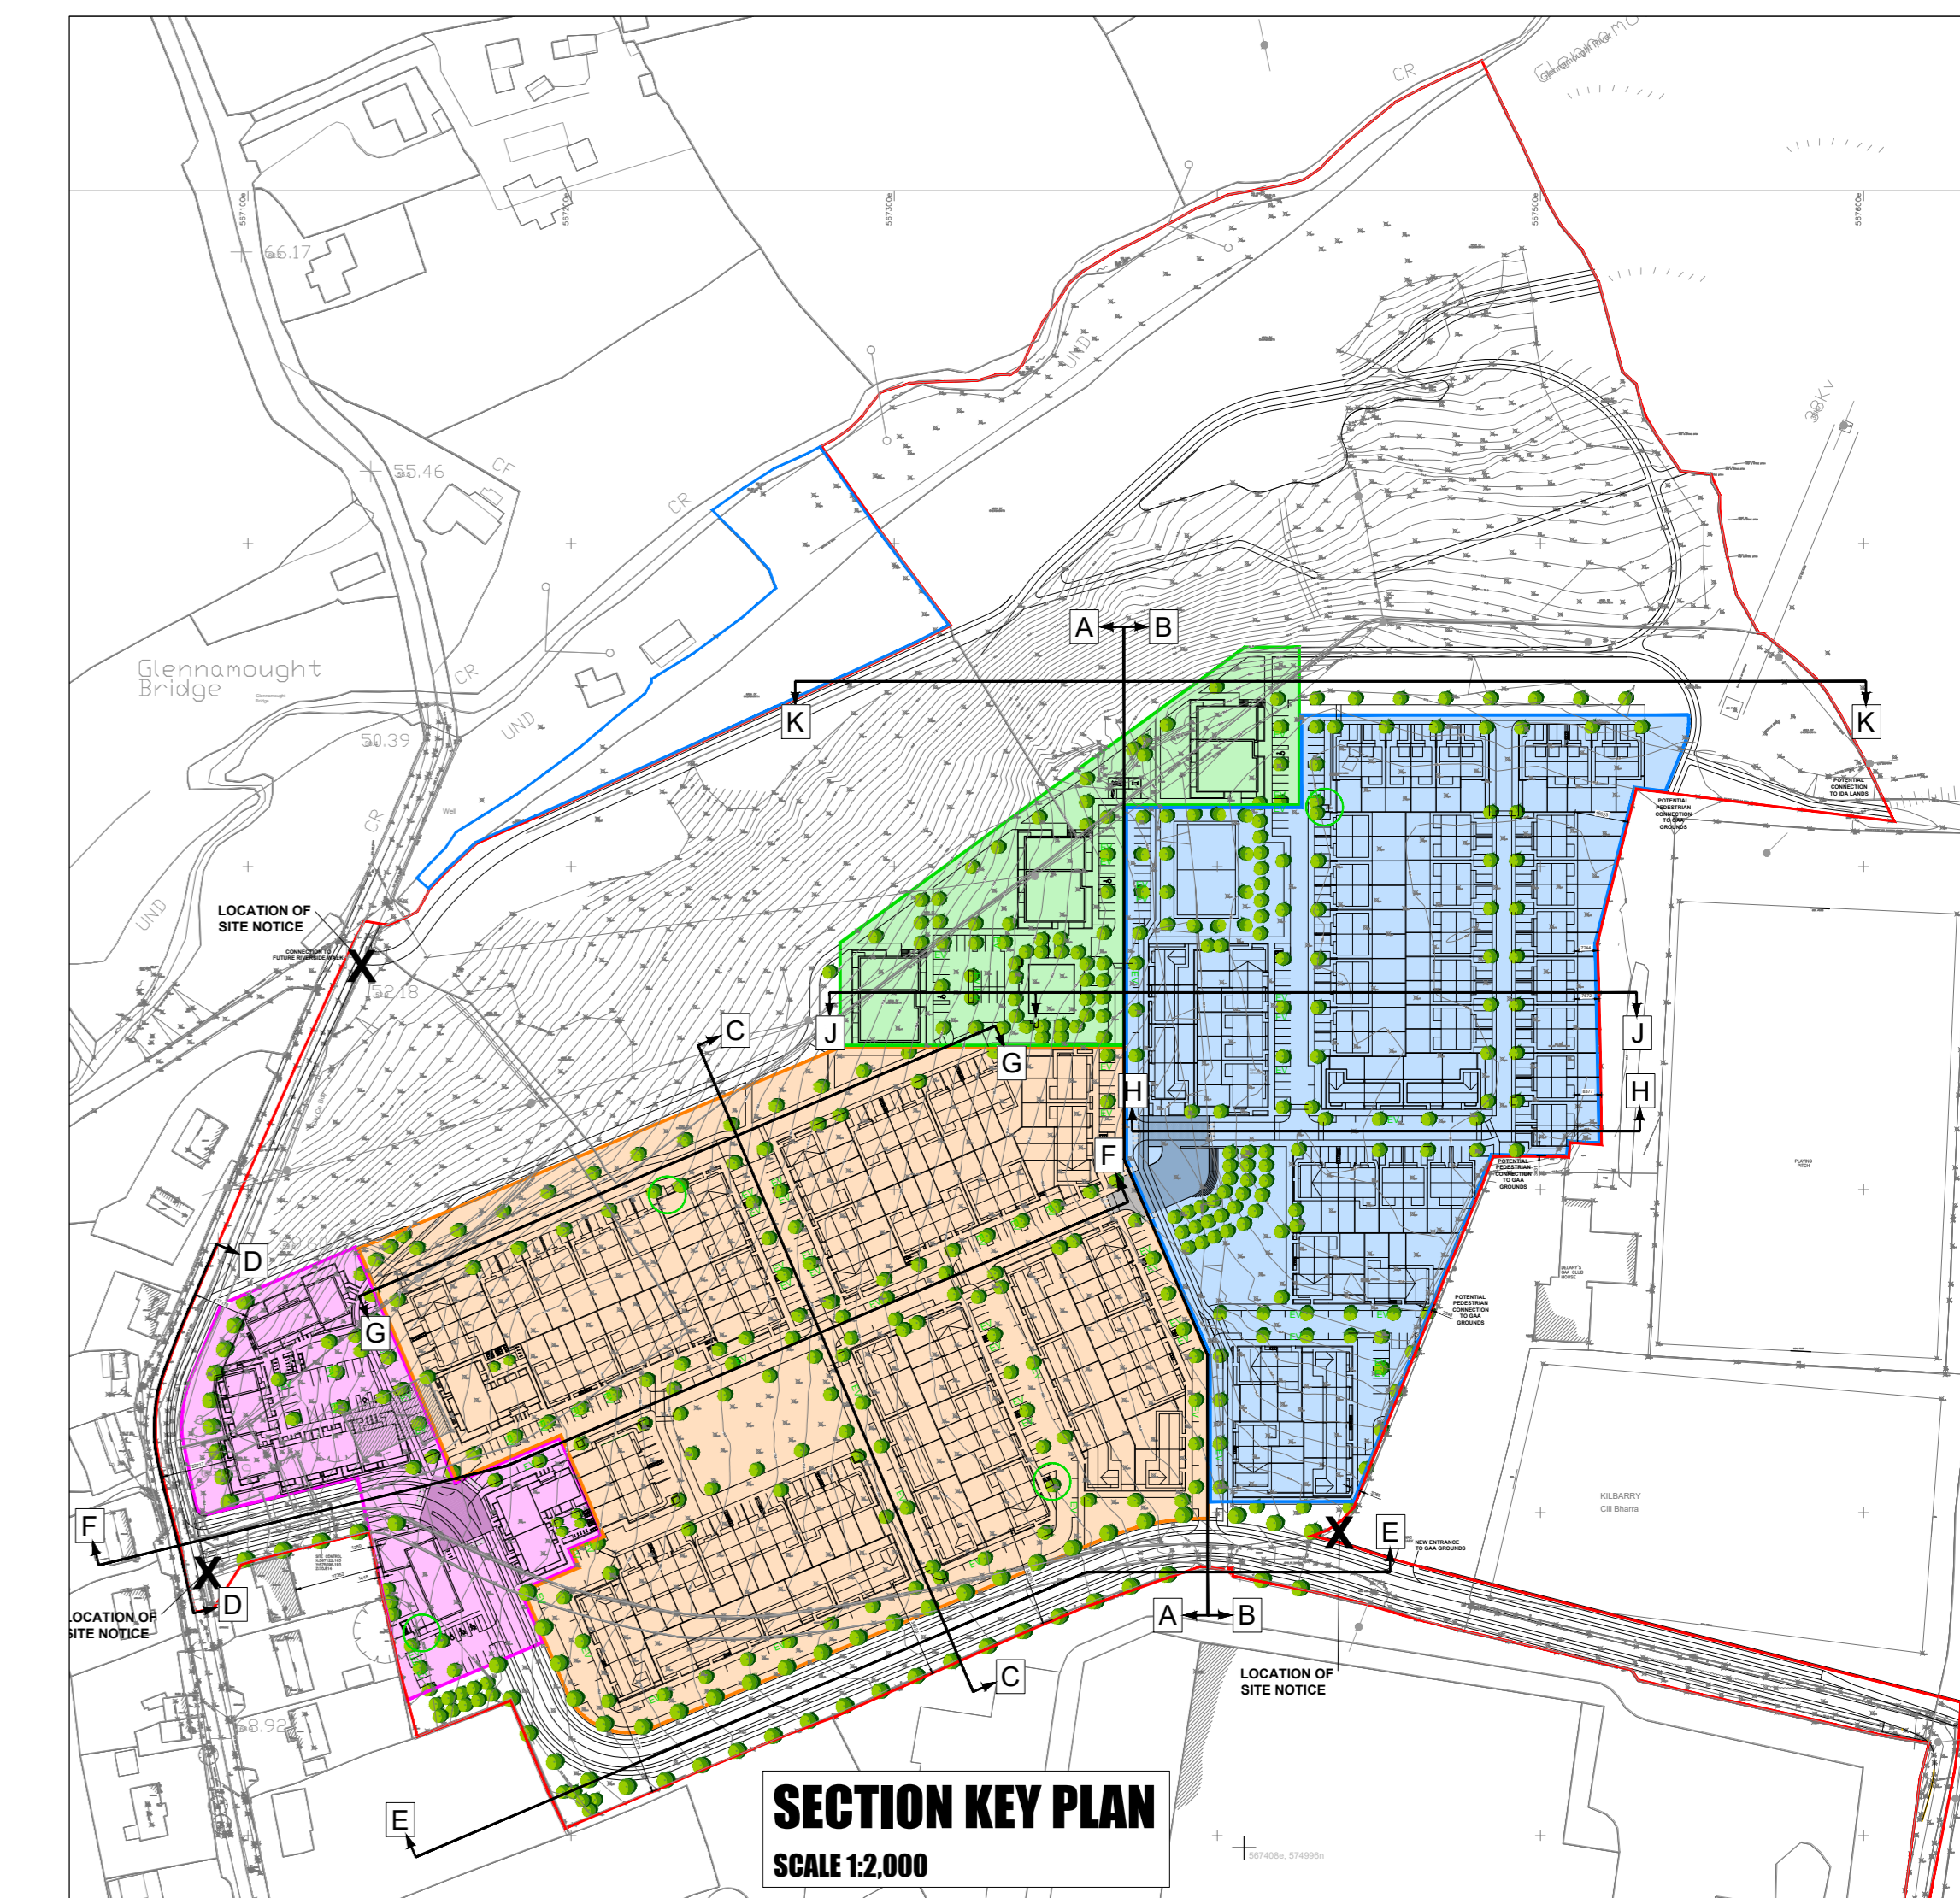

SECTION KEY PLAN
SCALE 1:2,000

DATE		DRAWN BY		CHECKED BY	
<p>IMPORTANT TO BE READ THIS DRAWING IS COPYRIGHT © DOYLE MCDONOUGH NASH ARCHITECTS. ALL RIGHTS RESERVED. NO PART OF THIS DRAWING IS TO BE REPRODUCED OR TRANSMITTED IN ANY FORM OR BY ANY MEANS, ELECTRONIC OR MECHANICAL, INCLUDING PHOTOCOPYING, RECORDING, OR BY ANY INFORMATION STORAGE AND RETRIEVAL SYSTEM, WITHOUT THE WRITTEN PERMISSION OF DOYLE MCDONOUGH NASH ARCHITECTS. THE USER OF THIS DRAWING AGREES TO HOLD DOYLE MCDONOUGH NASH ARCHITECTS HARMLESS FROM AND AGAINST ALL CLAIMS, DAMAGES, LOSSES AND EXPENSES, INCLUDING REASONABLE ATTORNEY'S FEES, ARISING OUT OF OR RESULTING FROM THE USE OF THIS DRAWING. THE USER OF THIS DRAWING AGREES TO INDEMNIFY AND HOLD DOYLE MCDONOUGH NASH ARCHITECTS HARMLESS FROM AND AGAINST ALL CLAIMS, DAMAGES, LOSSES AND EXPENSES, INCLUDING REASONABLE ATTORNEY'S FEES, ARISING OUT OF OR RESULTING FROM THE USE OF THIS DRAWING.</p>					
<p>Doyle McDonough Nash Architects 21 PARKVALE CORK T. 0214183371 E. info@doylemcdonoughnash.com</p>					
<p>CORK COUNTY GAA BOARD</p>					
<p>RESIDENTIAL DEVELOPMENT AT KILBARRY, CORK</p>					
<p>SITE SECTIONS SHEET 2</p>					
Scale	1:1000/8A0	19012	1102	1	PA