




SITE SECTION J-J (1)
SCALE 1:200

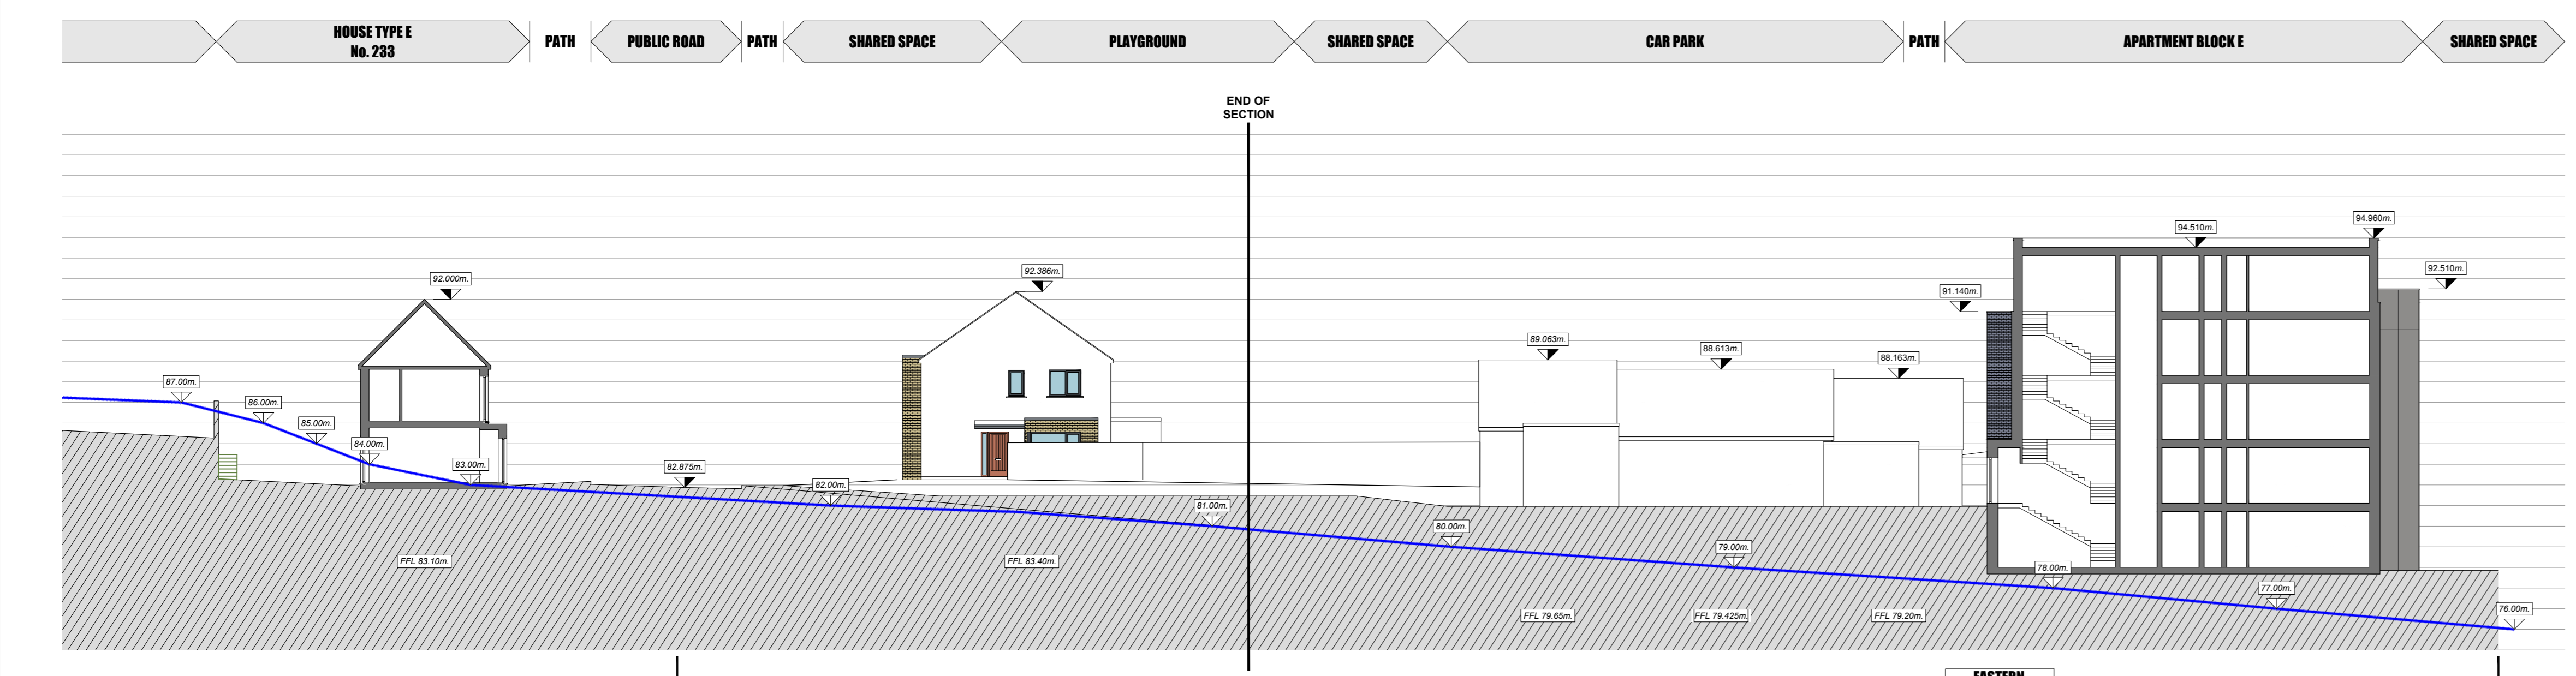


SITE SECTION J-J (2)
SCALE 1:200

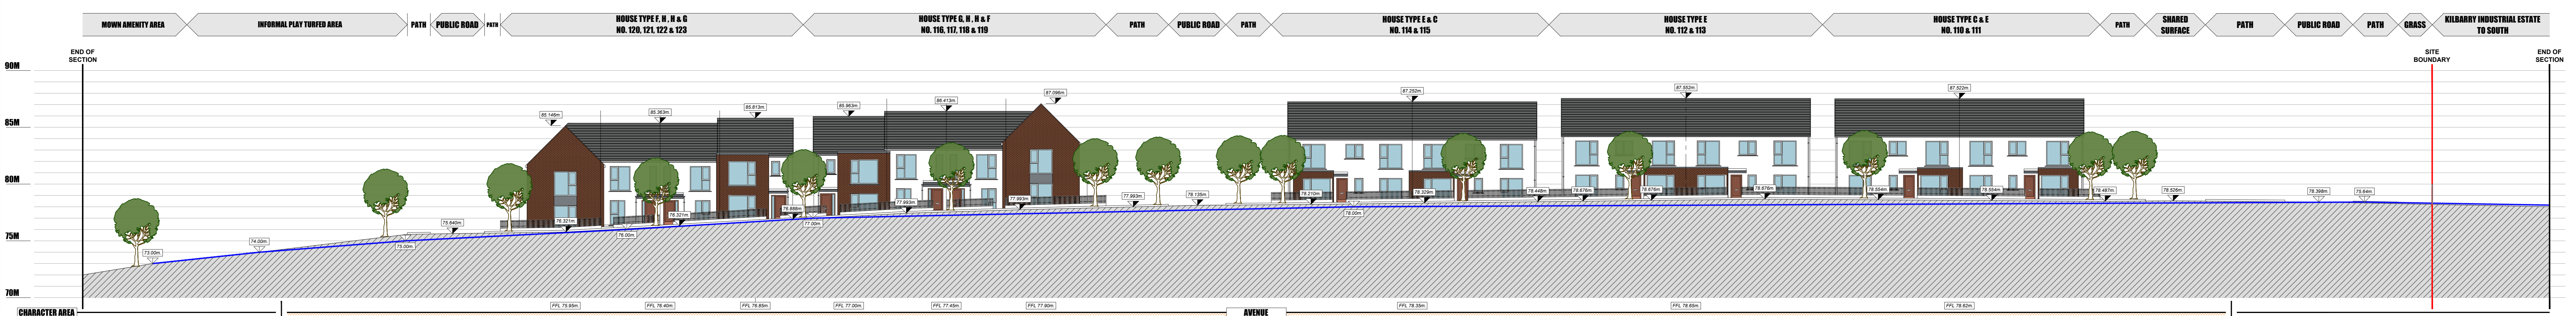

SITE SECTION C-C
SCALE 1:200

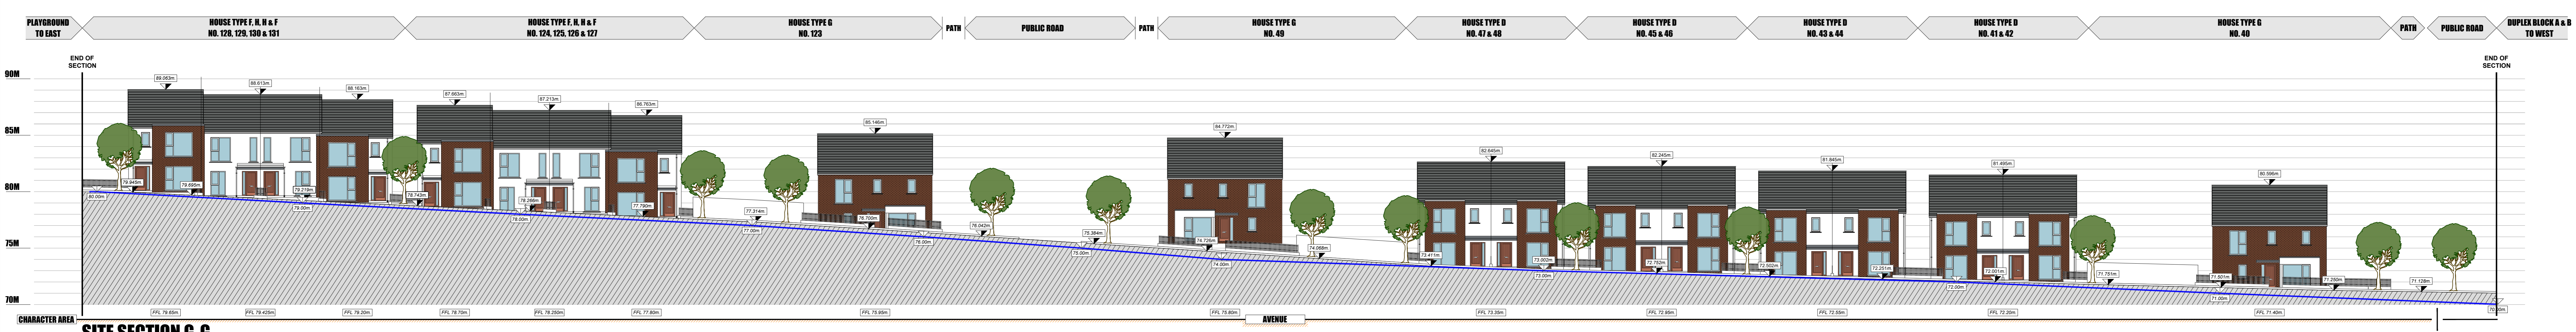

SITE SECTION G-G
SCALE 1:200

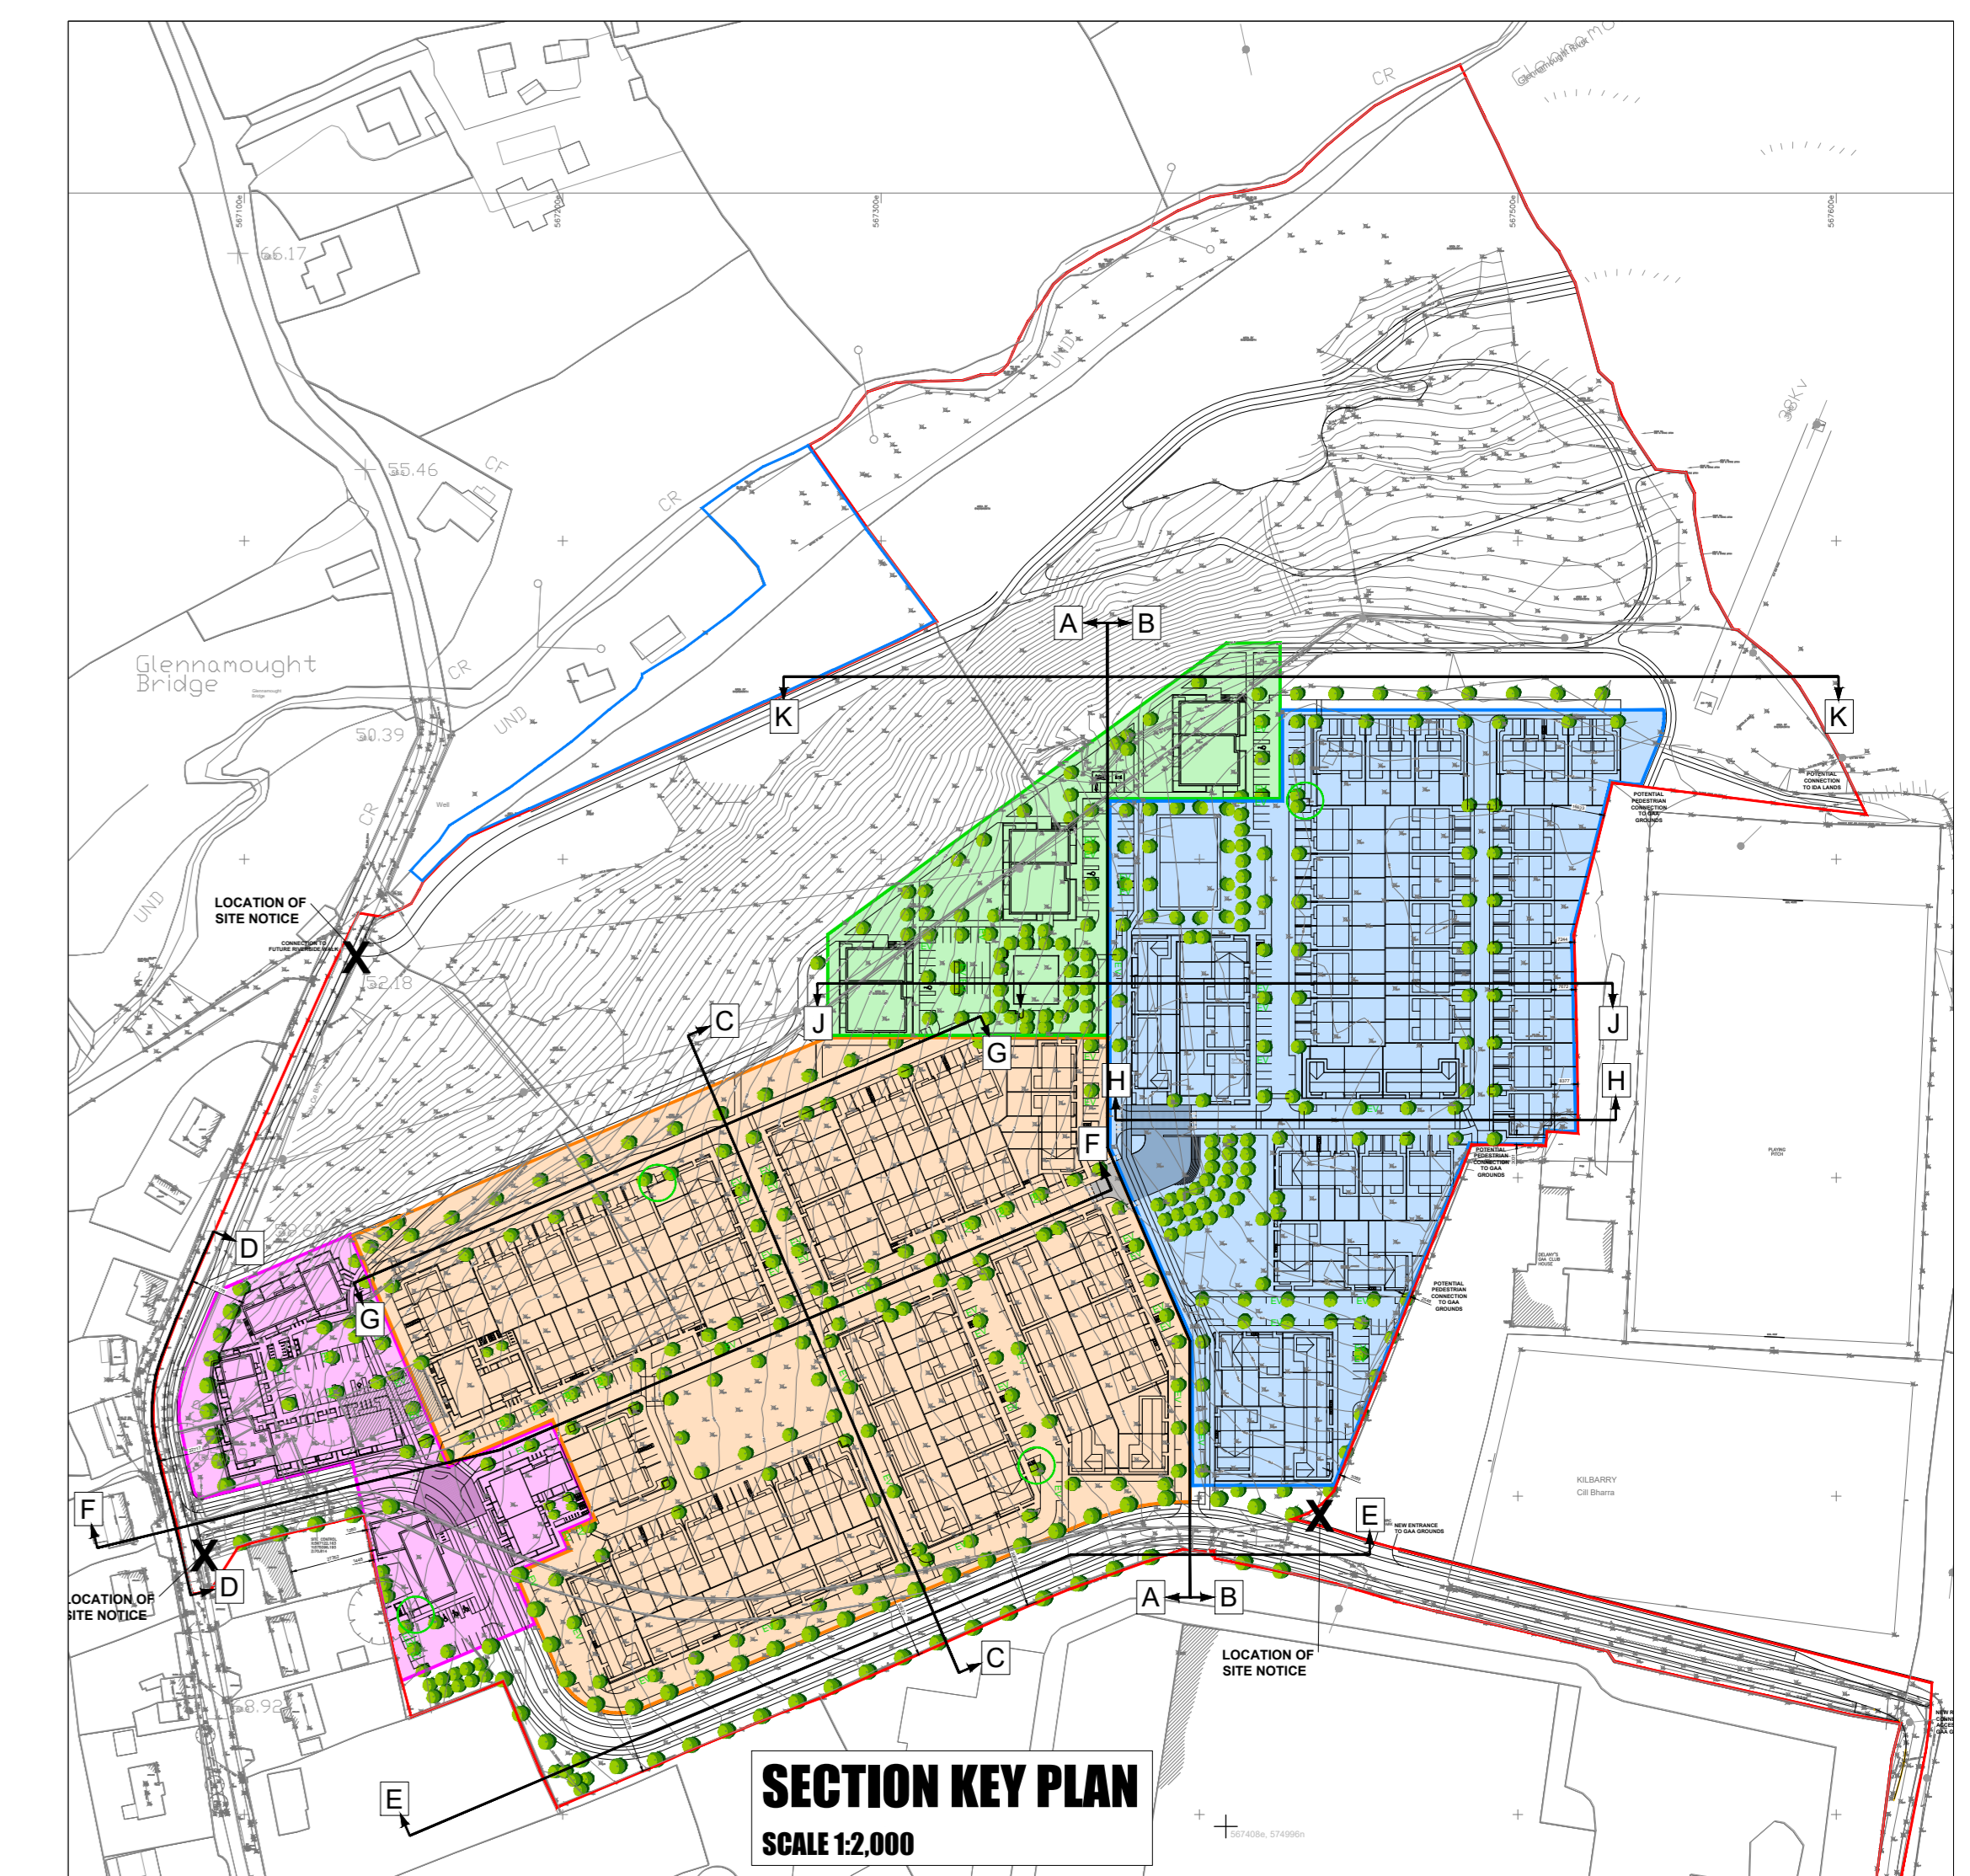

SECTION KEY PLAN
SCALE 1:2,000