




**SITE SECTION K-K (1)**  
SCALE 1:200

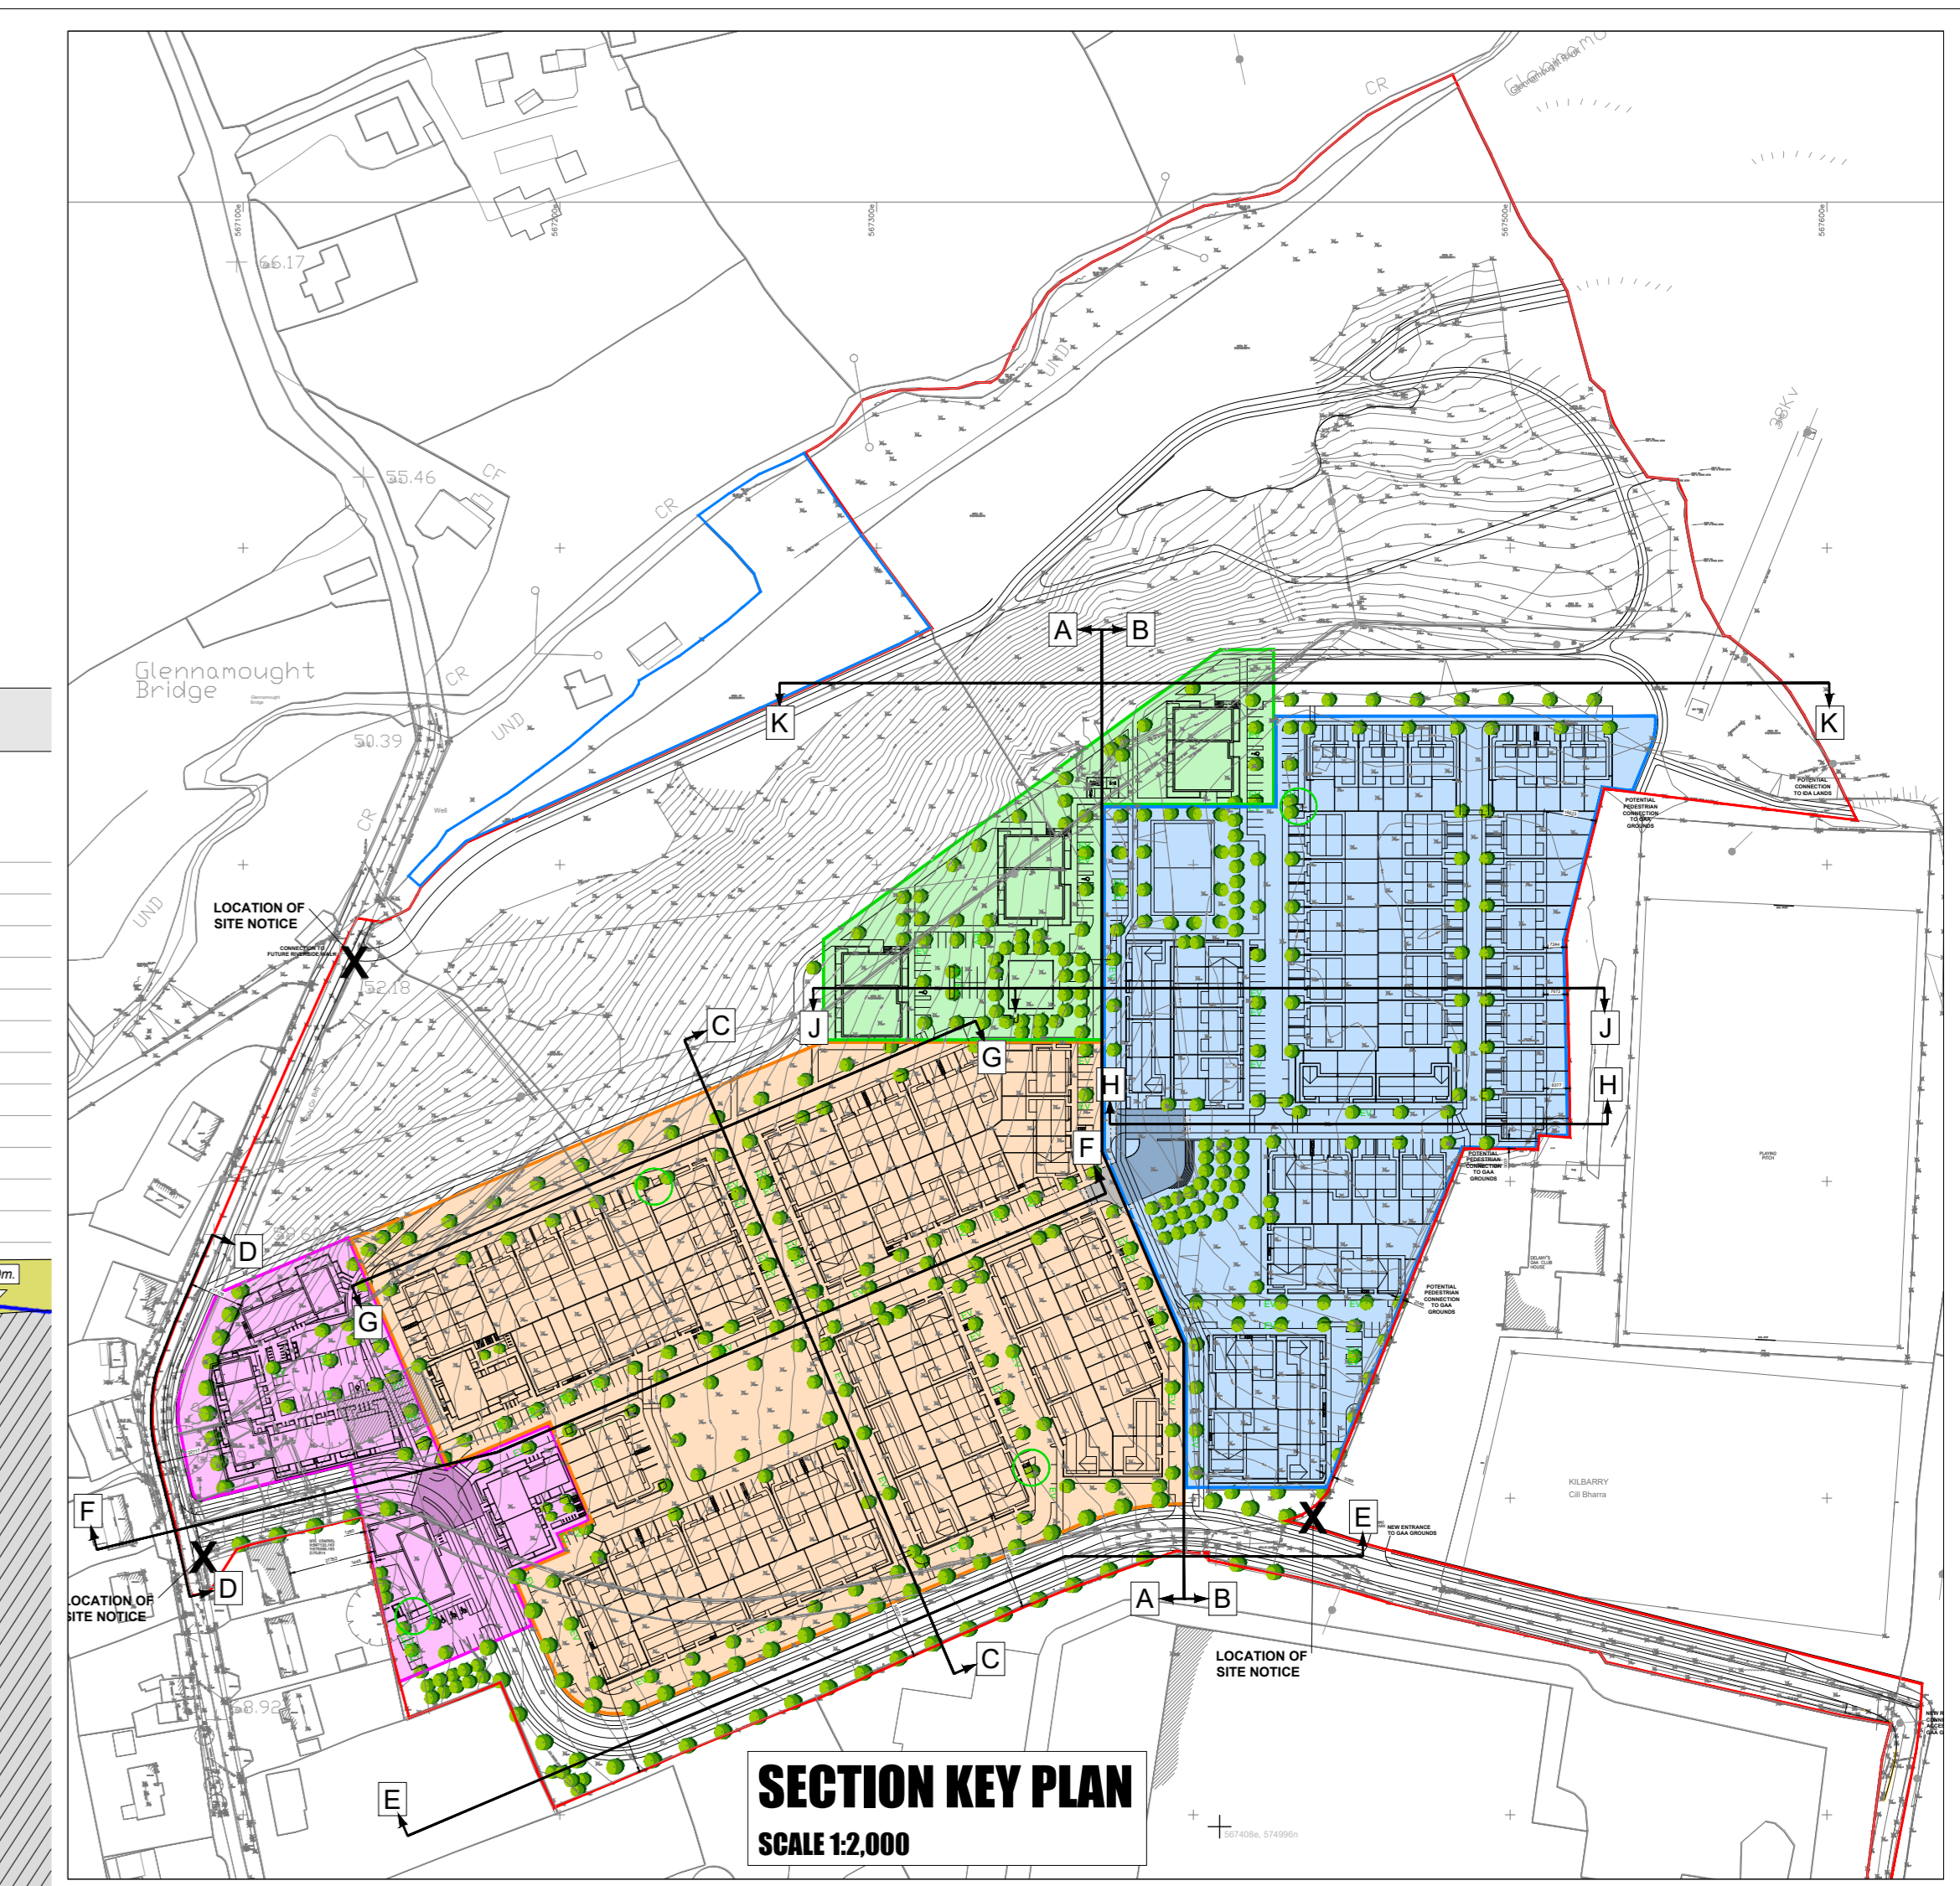

**SITE SECTION K-K (2)**  
SCALE 1:200

REVISIONS	
NO.	DATE
1	10/10/2024
2	10/10/2024
<p><b>IMPORTANT TO BE READ</b>  <b>© THIS DRAWING IS COPYRIGHT</b>          THE INFORMATION ON THIS DRAWING IS THE PROPERTY OF DOYLE MCDONOUGH NASH ARCHITECTS AND LANDSCAPE ARCHITECTS. IT IS TO BE USED ONLY FOR THE PROJECT AND SITE SPECIFICALLY IDENTIFIED. IT IS NOT TO BE REPRODUCED, COPIED, OR TRANSMITTED IN ANY FORM OR BY ANY MEANS, ELECTRONIC OR MECHANICAL, INCLUDING PHOTOCOPYING, RECORDING, OR BY ANY INFORMATION STORAGE AND RETRIEVAL SYSTEM, WITHOUT THE WRITTEN PERMISSION OF DOYLE MCDONOUGH NASH ARCHITECTS AND LANDSCAPE ARCHITECTS. 
<p><b>Doyle McDonough Nash</b>          Architects          21 PARKA HILL COOK, T. 0214518371 E. info@doylemcdonoughnash.com</p>	
<p><b>CORK COUNTY GAA BOARD</b></p>	
<p><b>RESIDENTIAL DEVELOPMENT AT KILBARRY, CORK</b></p>	
<p><b>SITE SECTIONS SHEET 5</b>  <b>SECTION KEYS</b></p>	
Scale	1:1000/BA0
Sheet	1 PA