
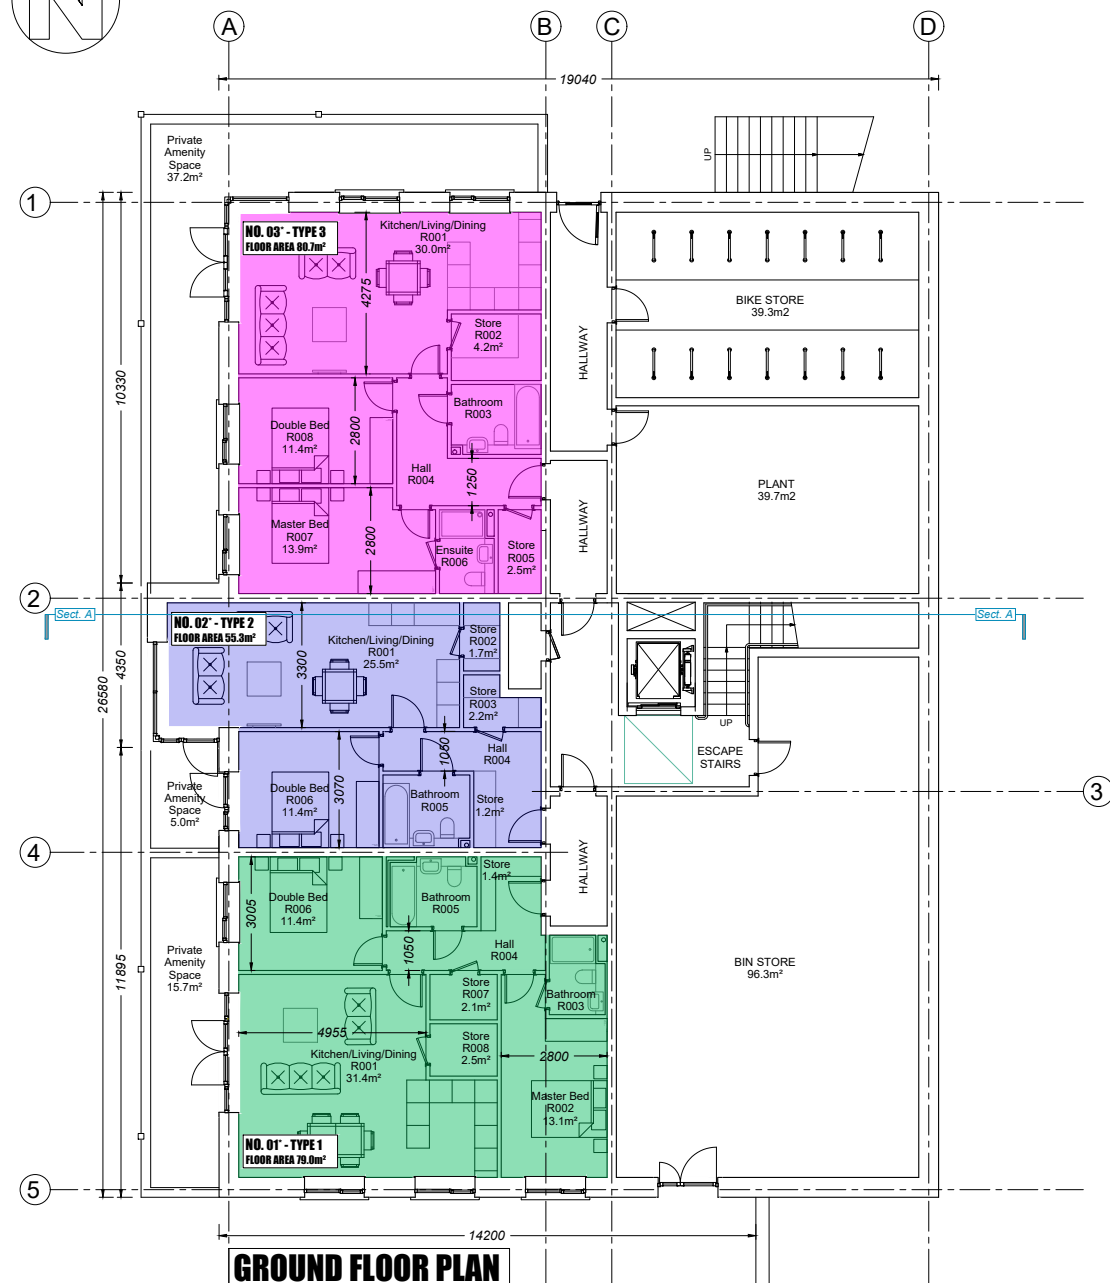


2200


For Finished Ground Floor Level
Refer to Site Layout Dwg. No 1003

21no. Units Per Block
05no. 1 Bed Units No: 02,06,11,16,21
16no. 2 Bed Units No: 01,03,04,05,07,08,09,10,12,13,14,15,17,18,19,20

**APARTMENT BLOCKS: E,F,G
KILBARRY**

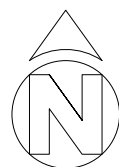

GROUND FLOOR PLAN

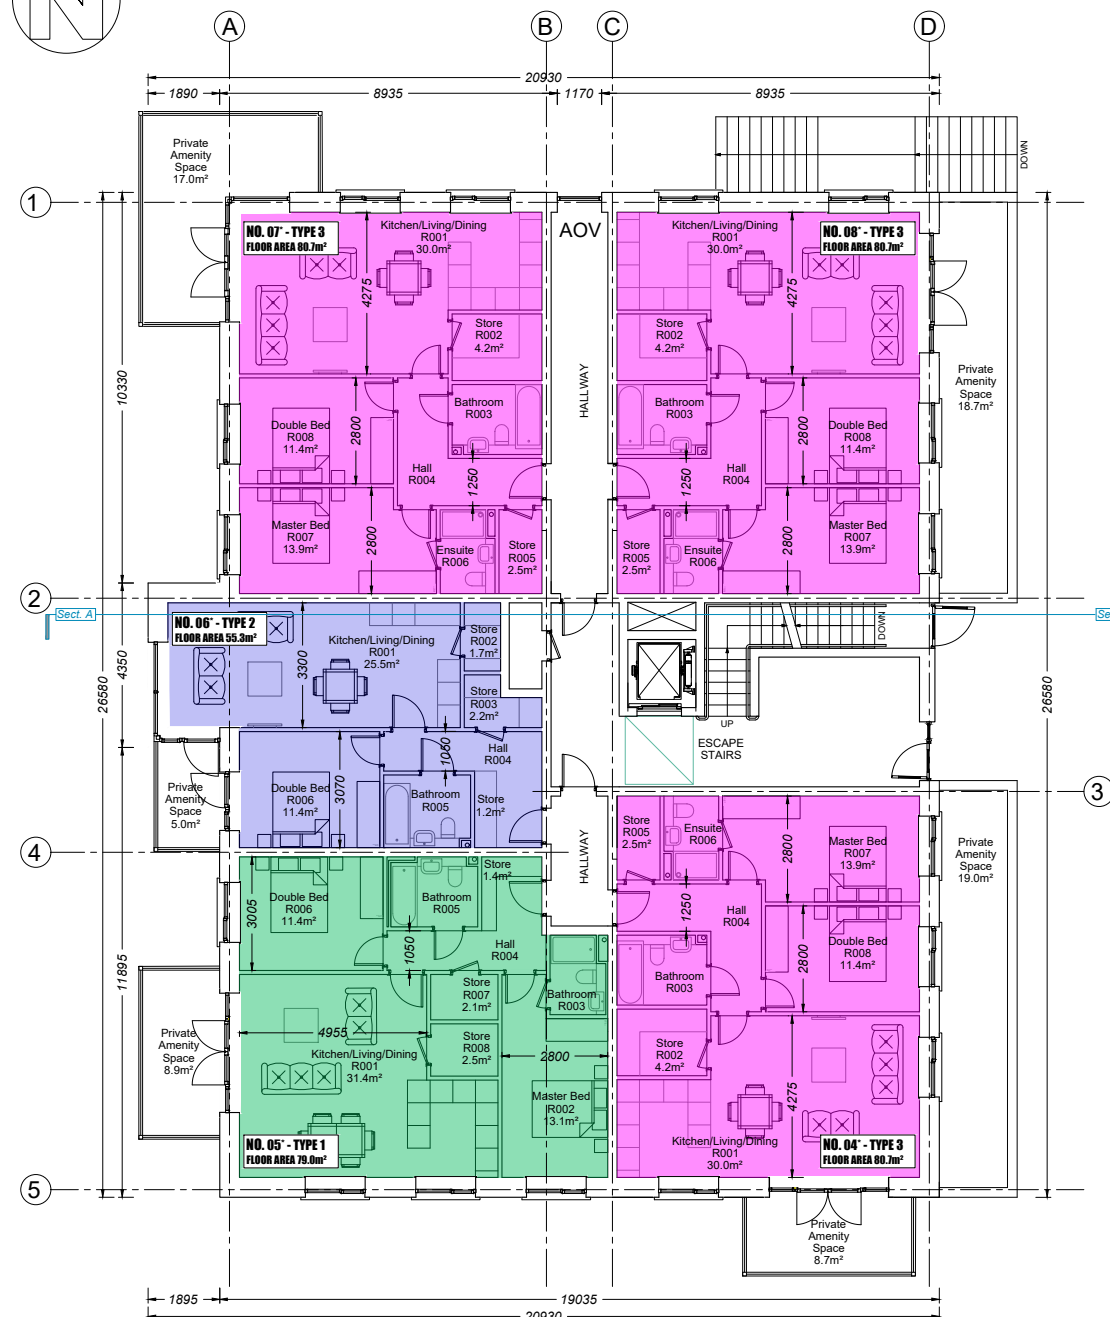

FIRST FLOOR PLAN

Apartment Unit Numbers			
Unit no. as Shown	Block E	Block F	Block G
01*	132	183	242
02*	133	184	243
03*	134	185	244
04*	135	186	245
05*	136	187	246
06*	137	188	247
07*	138	189	248
08*	139	190	249
09*	140	191	250
10*	141	192	251
11*	142	193	252
12*	143	194	253
13*	144	195	254
14*	145	196	255
15*	146	197	256
16*	147	198	257
17*	148	199	258
18*	149	200	259
19*	150	201	260
20*	151	202	261
21*	152	203	262

Sustainable Urban Housing: Design Standards for New Apartments Apartment Blocks: E,F,G Units - 2bed/4p Apt.			
	Area Requirements	Type 1	Type 3
Floor Area	73m ²	79.0	80.7
Agg. Living Area	30m ²	31.4	30.0
Agg. Bedroom Area	24.4m ²	24.5	25.3
Storage	6m ²	6.0	6.7
Double Bed	11.4m ²	11.4	11.4
Master Bed	13m ²	13.1	13.9
Living Room Width	3.6m	5.0	4.3
Private Amenity	7m ²	Varies	Varies

Sustainable Urban Housing: Design Standards for New Apartments Apartment Blocks: E,F,G Units - 1bed Apt.			
	Area Requirements	Type 2	Type 4
Floor Area	45m ²	55.3	51.8
Agg. Living Area	23m ²	25.5	23.8
Agg. Bedroom Area	11.4m ²	11.4	11.4
Storage	3m ²	5.1	3.4
Double Bed	11.4m ²	11.4	11.4
Living Room Width	3.3m	3.3	3.3
Private Amenity	5m ²	5.0	5.2

Residential Development, Kilbarr, Co. Cork				
Apartment Blocks: E,F,G - Units				
Unit Type	Bed	Area (m ²)	Key Colour	Quantity
1	2	79.0	Green	5
2	1	55.3	Blue	4
3	2	80.7	Purple	11
4	1	51.8	Orange	1

Apartment Blocks: E,F,G		Area (M ²)
Total Residential Development Area		1657.5
Development Footprint		514.2

Rev	DESCRIPTION	DATE	BY
1	ISSUED FOR PLANNING APPLICATION	29.06.22	MO'K
Rev	DETAIL		

IMPORTANT TO BE READ
© THIS DRAWING IS COPYRIGHT

THIS DRAWING OR ANY PART THEREOF SHALL ONLY BE USED FOR THE PURPOSES SPECIFIED IN THE STAGE BOX OF THE TITLE SHEET. ALL CONSTRUCTION METHODS, MATERIALS, SERVICES AND INSTALLATIONS TO BE IN ACCORDANCE WITH ALL BUILDING REGULATIONS AND CODES OF PRACTICE AT TIME OF CONSTRUCTION. ALL SUB-CONTRACTORS ARE ULTIMATELY RESPONSIBLE FOR ENSURING COMPLIANCE WITH REGULATIONS WITHIN THEIR OWN TRADE. ALL TRADES TO CHECK DIMENSIONS ON SITE PRIOR TO CONSTRUCTION OR FABRICATION. FIGURED DIMENSIONS TO BE TAKEN ONLY. ARCHITECTS TO BE INFORMED IMMEDIATELY OF ANY DISCREPANCIES BEFORE WORK PROCEEDS. THIS DRAWING IF NOT DENOTED FOR CONSTRUCTION MAY BE SUBJECT TO ALTERATIONS FOR CONSTRUCTION. THIS DRAWING SHOULD NOT BE REPRODUCED WITHOUT PRIOR WRITTEN PERMISSION OF THE COPYRIGHT OWNERS. REVISION DESCRIPTION TO BE CHECKED FOR DESCRIPTION OF CHANGES AND PROJECT STAGE. IF IN DOUBT, ASK!

Stage Abbreviations:
SU-Survey, SK-Sketch, PP-Preplanning, PA-Planning Application, FI-Further Information, AP-Appeal, RC-Response To Conditions, TE-Tender, FC-Fire Cert, LE-Contract / Legal, CO-Construction, AB-As Built.

D M N A
Architects
21 Patrick's Hill, Cork. T: 0214518371 E: info@dmnarchitects.ie

Doyle McDonogh Nash
Landscape Architects
CLIENT:
CORK COUNTY GAA BOARD

JOB TITLE:
**RESIDENTIAL DEVELOPMENT AT
KILBARRY, CORK**

DRG. TITLE:
**APARTMENT BLOCKS: E,F,G
GROUND & FIRST FLOOR PLAN**

Drawn By:	Checked By:	Job No:	Drawing Number:	Revision:	Stage:
MO'K	SD	19012	2200	1	PA
SCALE:		1:200@A3			