





**HOUSE TYPE: E1
FRONT ELEVATION**

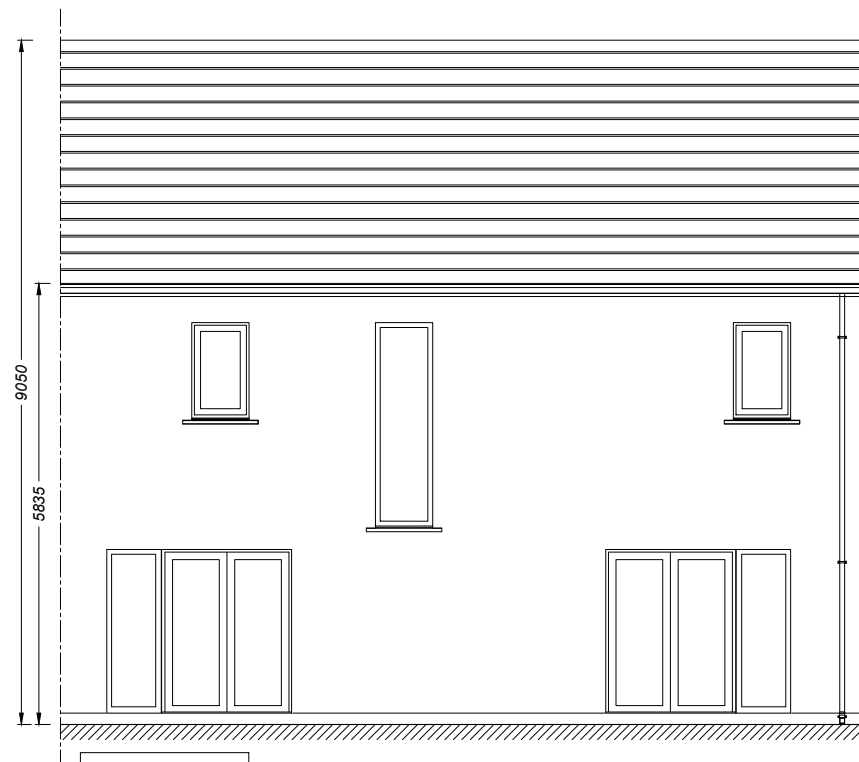

**HOUSE TYPE: E1
REAR ELEVATION**

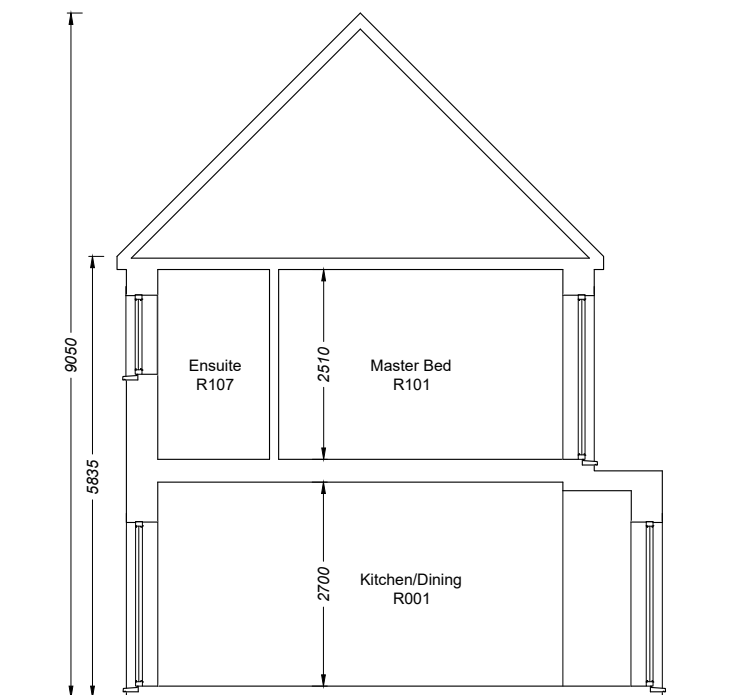

**HOUSE TYPE: E1
SECTION AA**

FINISHES SCHEDULE

ROOF:
FIBRE CEMENT SLATE, COLOUR BLUE/BLACK
ZINC ROOF, COLOUR GREY
FLAT ROOFS, SINGLE PLY MEMBRANE,
COLOUR GREY

WALLS:
SMOOTH RENDER PAINTED
SELECTED BRICK (REFER TO CHARACTER
AREAS)

FASCIA/ SOFFIT & BARGE:
uPVC - BLACK


RAINWATER GOODS:
uPVC BLACK

WINDOWS:
uPVC - GREY/WHITE (REFER TO CHARACTER
AREAS)


FRONT DOOR:
HARDWOOD - PAINTED

**Quality Housing for Sustainable Communities
House Type E/E1/E2 - 3bed/5p House (2 Storey)**

	Area Requirements	Type E Areas
Floor Area	92m ²	114.5
Main Living Room	13m ²	20.4
Agg. Living Area	34m ²	42.7
Agg. Bedroom Area	32m ²	33.2
Storage	5m ²	6.7
Single Bed	7.1m ²	7.9
Double Bed	11.4m ²	11.6
Master Bed	13m ²	13.7
Living Room Width	3.8m	3.8

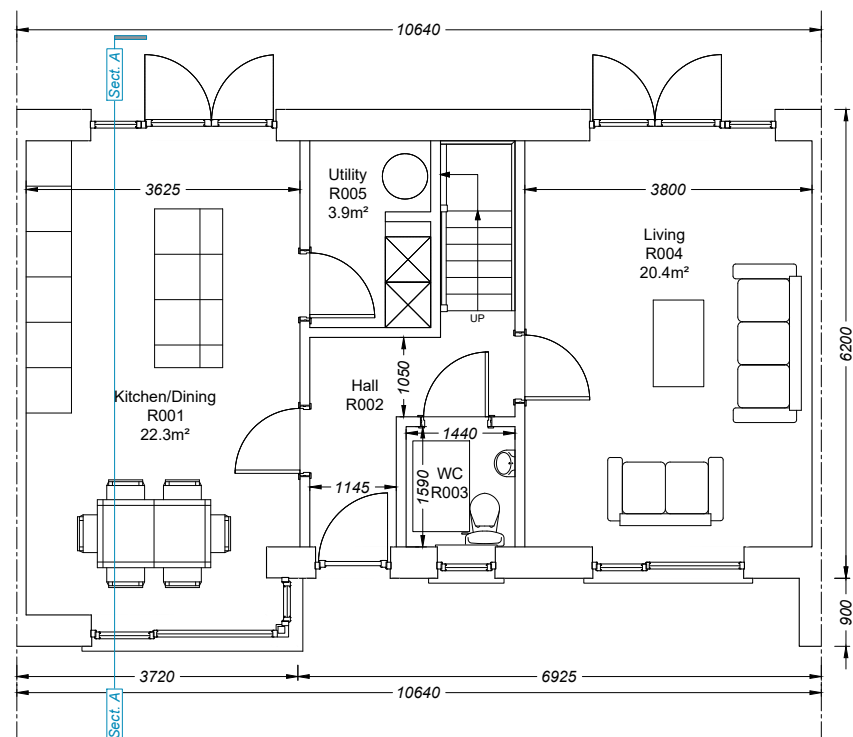

**HOUSE TYPE: E1
GROUND FLOOR PLAN - 58.7M²**

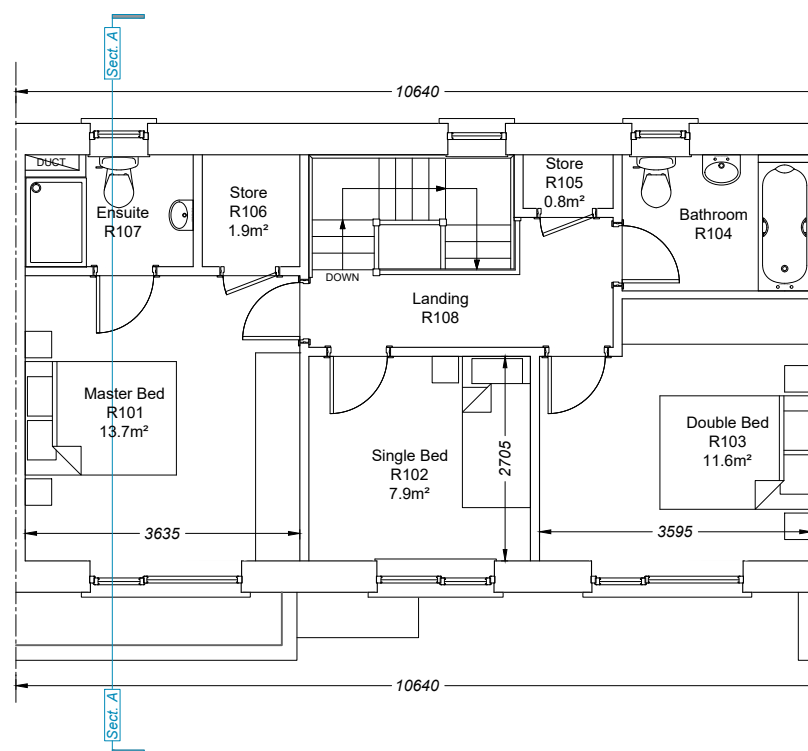

**HOUSE TYPE: E1
FIRST FLOOR PLAN - 55.8M²**

Rev	DETAIL	DATE	BY
1	ISSUED FOR PLANNING APPLICATION	29.06.22	MO'K

IMPORTANT TO BE READ
© THIS DRAWING IS COPYRIGHT
THIS DRAWING OR ANY PART THEREOF SHALL ONLY BE USED FOR THE
PURPOSES SPECIFIED IN THE STAGE BOX OF THE TITLE SHEET. ALL
CONSTRUCTION METHODS, MATERIALS, SERVICES AND INSTALLATIONS TO BE
IN ACCORDANCE WITH ALL BUILDING REGULATIONS AND CODES OF PRACTICE
AT TIME OF CONSTRUCTION. ALL SUB-CONTRACTORS ARE ULTIMATELY
RESPONSIBLE FOR ENSURING COMPLIANCE WITH REGULATIONS WITHIN THEIR
OWN TRADE. ALL TRADES TO CHECK DIMENSIONS ON SITE PRIOR TO
CONSTRUCTION OR FABRICATION. FIGURED DIMENSIONS TO BE TAKEN ONLY.
ARCHITECTS TO BE INFORMED IMMEDIATELY OF ANY DISCREPANCIES BEFORE
WORK PROCEEDS. THIS DRAWING IF NOT DENOTED FOR CONSTRUCTION MAY
BE SUBJECT TO ALTERATIONS FOR CONSTRUCTION. THIS DRAWING SHOULD
NOT BE REPRODUCED WITHOUT PRIOR WRITTEN PERMISSION OF THE
COPYRIGHT OWNERS. REVISION DESCRIPTION TO BE CHECKED FOR
DESCRIPTION OF CHANGES AND PROJECT STAGE. IF IN DOUBT, ASK!

Stage Abbreviations:
SU-Survey, SK-Sketch, PP-Preplanning, PA-Planning Application, FI-Further Information,
AP-Appeal, RC-Response To Conditions, TE-Tender, FC-Fire Cert/, LE-Contract / Legal,
CO-Construction, AB-As Built.

D M N A **Doyle McDonogh Nash**
Architects **Landscape Architects**
21 Patrick's Hill, Cork. T: 0214518371 E: info@dmnarchitects.ie

CLIENT:
CORK COUNTY GAA BOARD

JOB TITLE:
**RESIDENTIAL DEVELOPMENT AT
KILBARRY, CORK**

DRG. TITLE:
**HOUSE TYPE: E1
PLANS, SECTION & ELEVATIONS**

Drawn By:	Checked By:	Job No:	Drawing Number:	Revision:	Stage
MO'K	SD	19012	2009	1	PA

SCALE:
1:100@A3