

FINISHES SCHEDULE

ROOF:
FIBRE CEMENT SLATE, COLOUR BLUE/BLACK
ZINC ROOF, COLOUR GREY
FLAT ROOFS, SINGLE PLY MEMBRANE, COLOUR GREY


WALLS:
SMOOTH RENDER PAINTED
SELECTED BRICK (REFER TO CHARACTER AREAS)

FASCIA/ SOFFIT & BARGE:
uPVC - BLACK

RAINWATER GOODS:
uPVC BLACK

WINDOWS:
uPVC - GREY/WHITE (REFER TO CHARACTER AREAS)


FRONT DOOR:
HARDWOOD - PAINTED

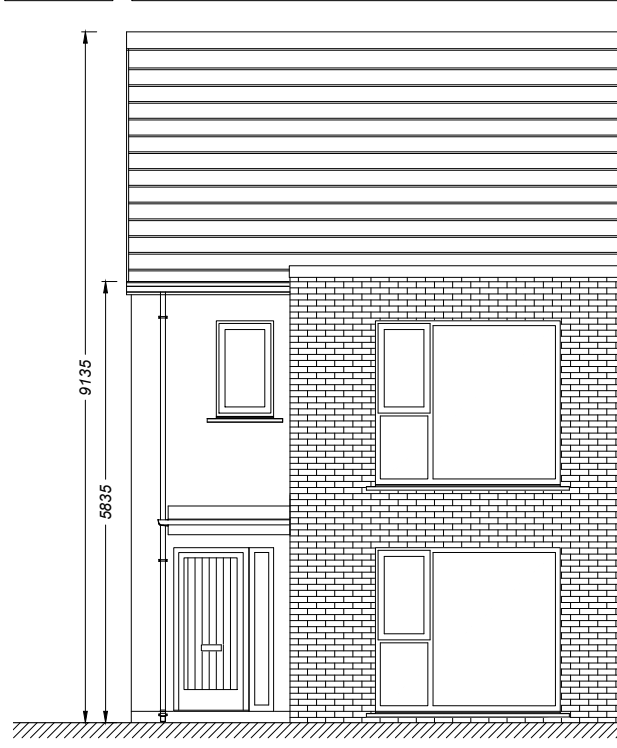

**HOUSE TYPE: F
FRONT ELEVATION**




**HOUSE TYPE: F
REAR ELEVATION**

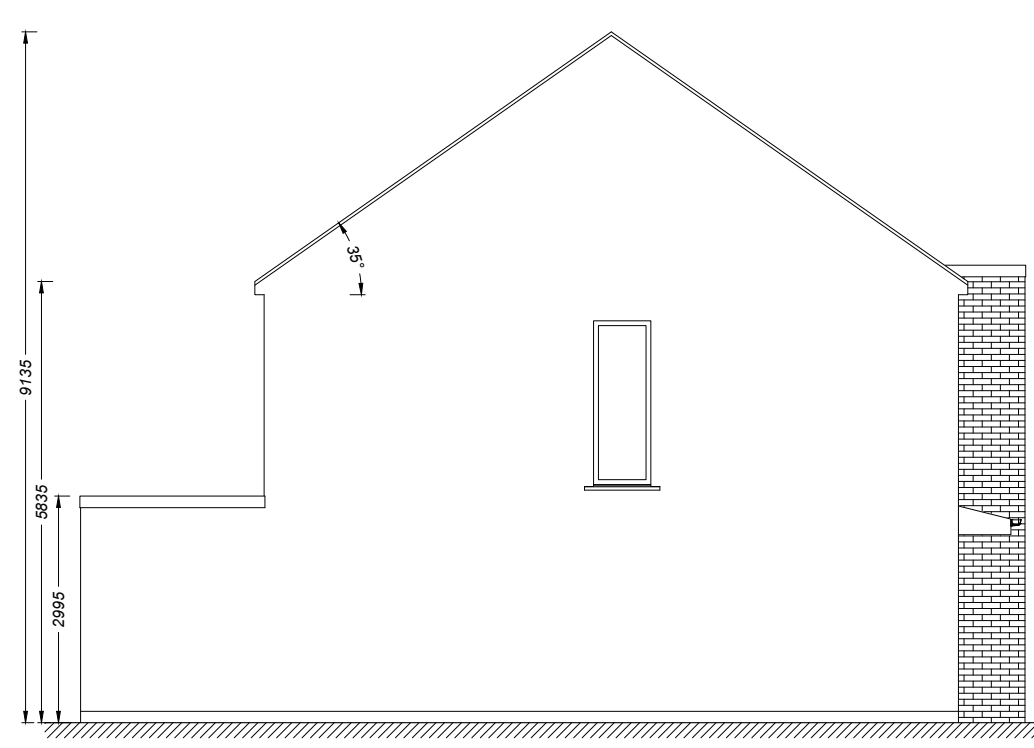


**HOUSE TYPE: F
SIDE ELEVATION**

**Quality Housing for Sustainable Communities
House Type F/F1/F2 - 3bed/5p House (2 Storey)**


	Area Requirements	Type F/F1/F2 Areas
Floor Area	92m ²	113.0
Main Living Room	13m ²	16.9
Agg. Living Area	34m ²	43.0
Agg. Bedroom Area	32m ²	35.5
Storage	5m ²	6
Single Bed	7.1m ²	7.1
Double Bed	11.4m ²	11.9
Master Bed	13m ²	16.5
Living Room Width	3.8m	3.8

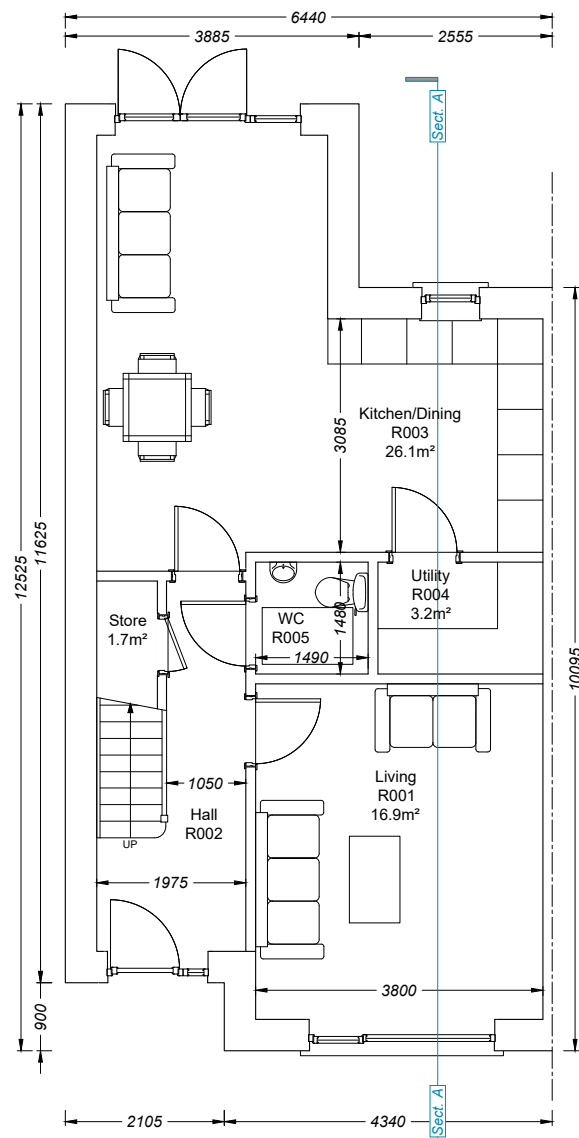

**HOUSE TYPE: F
FIRST FLOOR PLAN - 60.2M²**

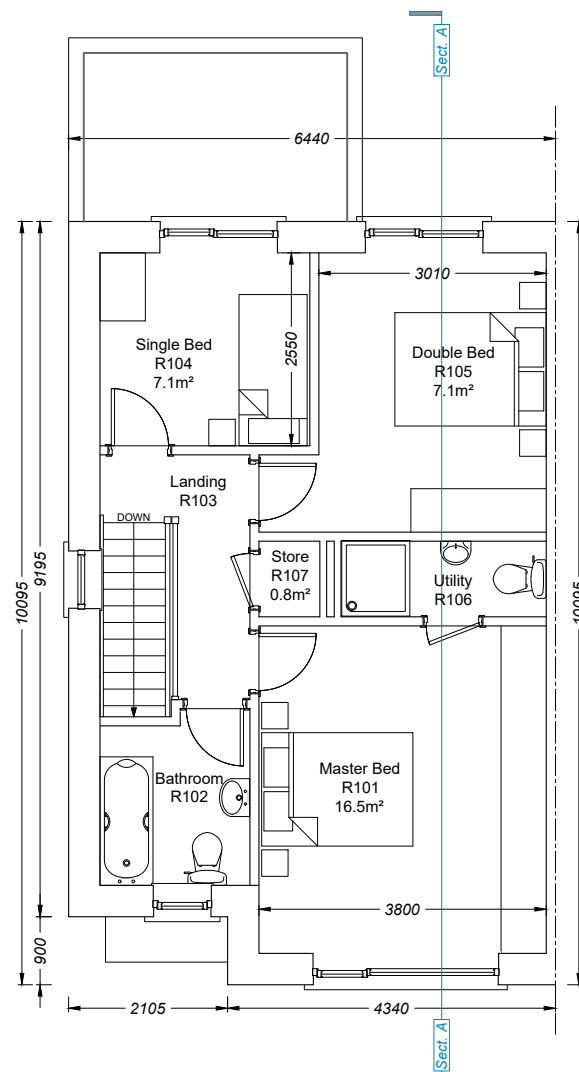

**HOUSE TYPE: F
FIRST FLOOR PLAN - 52.8M²**

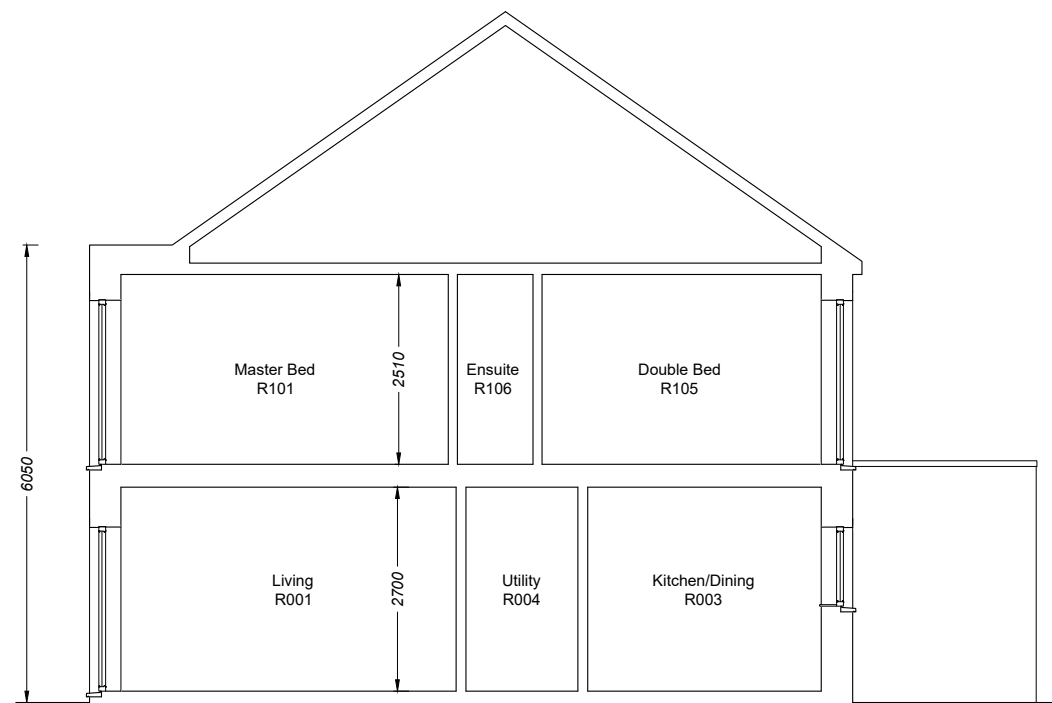

**HOUSE TYPE: F
SECTION AA**

Rev	DETAIL	DATE	BY
1	ISSUED FOR PLANNING APPLICATION	29.06.22	MO'K

IMPORTANT TO BE READ
© THIS DRAWING IS COPYRIGHT
THIS DRAWING OR ANY PART THEREOF SHALL ONLY BE USED FOR THE PURPOSES SPECIFIED IN THE STAGE BOX OF THE TITLE SHEET. ALL CONSTRUCTION METHODS, MATERIALS, SERVICES AND INSTALLATIONS TO BE IN ACCORDANCE WITH ALL BUILDING REGULATIONS AND CODES OF PRACTICE AT TIME OF CONSTRUCTION. ALL SUB-CONTRACTORS ARE ULTIMATELY RESPONSIBLE FOR ENSURING COMPLIANCE WITH REGULATIONS WITHIN THEIR OWN TRADE. ALL TRADES TO CHECK DIMENSIONS ON SITE PRIOR TO CONSTRUCTION OR FABRICATION. FIGURED DIMENSIONS TO BE TAKEN ONLY. ARCHITECTS TO BE INFORMED IMMEDIATELY OF ANY DISCREPANCIES BEFORE WORK PROCEEDS. THIS DRAWING IF NOT DENOTED FOR CONSTRUCTION MAY BE SUBJECT TO ALTERATIONS FOR CONSTRUCTION. THIS DRAWING SHOULD NOT BE REPRODUCED WITHOUT PRIOR WRITTEN PERMISSION OF THE COPYRIGHT OWNERS. REVISION DESCRIPTION TO BE CHECKED FOR DESCRIPTION OF CHANGES AND PROJECT STAGE. IF IN DOUBT, ASK!

Stage Abbreviations:
SU-Survey, SK-Sketch, PP-Preplanning, PA-Planning Application, FI-Further Information, AP-Appeal, RC-Response To Conditions, TE-Tender, FC-Fire Cert, LE-Contract / Legal, CO-Construction, AB-As Built.

D M N A Doyle McDonogh Nash
Architects Landscape Architects
21 Patrick's Hill, Cork. T: 0214518371 E: info@dmnarchitects.ie

CLIENT:
CORK COUNTY GAA BOARD

JOB TITLE:
**RESIDENTIAL DEVELOPMENT AT
KILBARRY, CORK**

DRG. TITLE:
**HOUSE TYPE: F
PLANS, SECTION & ELEVATIONS**

Drawn By:	Checked By:	Job No:	Drawing Number:	Revision:	Stage:
MO'K	SD	19012	2011	1	PA

SCALE:
1:100@A3