
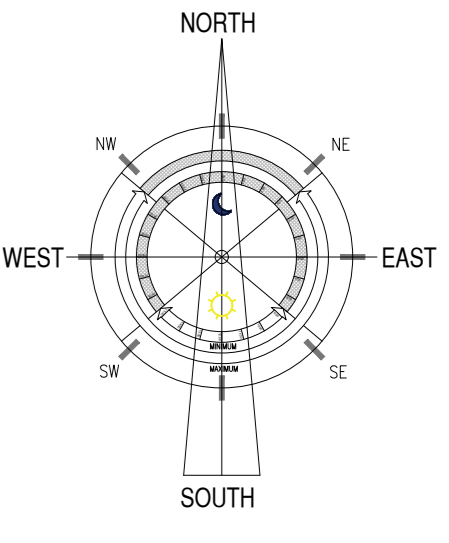
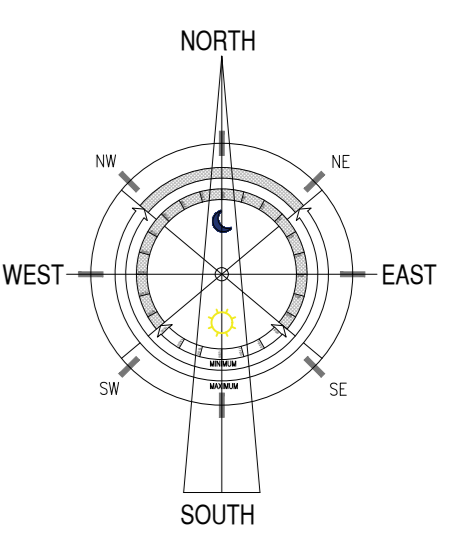


BOUNDARY TYPE KEY		
TYPE	TAG	CONSTRUCTION
Front Garden Dividing Wall	—	250mm wall with 600mm railing on top. Low wall plastered and capped, mild steel railing painted.
Rear Garden Side Dividing Fence	—	1800mm high concrete post with timber panel infill.
Rear Garden Walls	—	1800mm uncapped and unplastered blockwork wall.
Bin Store Walls	—	1200mm high blockwork wall plastered and capped.
Public Space Facing Rear Garden Side Wall	—	2000mm high capped wall, plastered to public side.
Dividing wall to duplex & apartment gardens	—	1800mm high blockwork wall plastered both sides.
Front Screen railing and hedge to duplex	—	250mm wall with 600mm railing on top. Low wall plastered and capped, mild steel railing painted with 1800mm hedge planted to front.
Existing Site Fence	—	2100mm High Palisade Fence.
Site Fence - Habitat	—	1200mm Palisade Fence, with Hawthorn Hedge.
Existing Boundary Retained	—	Various.

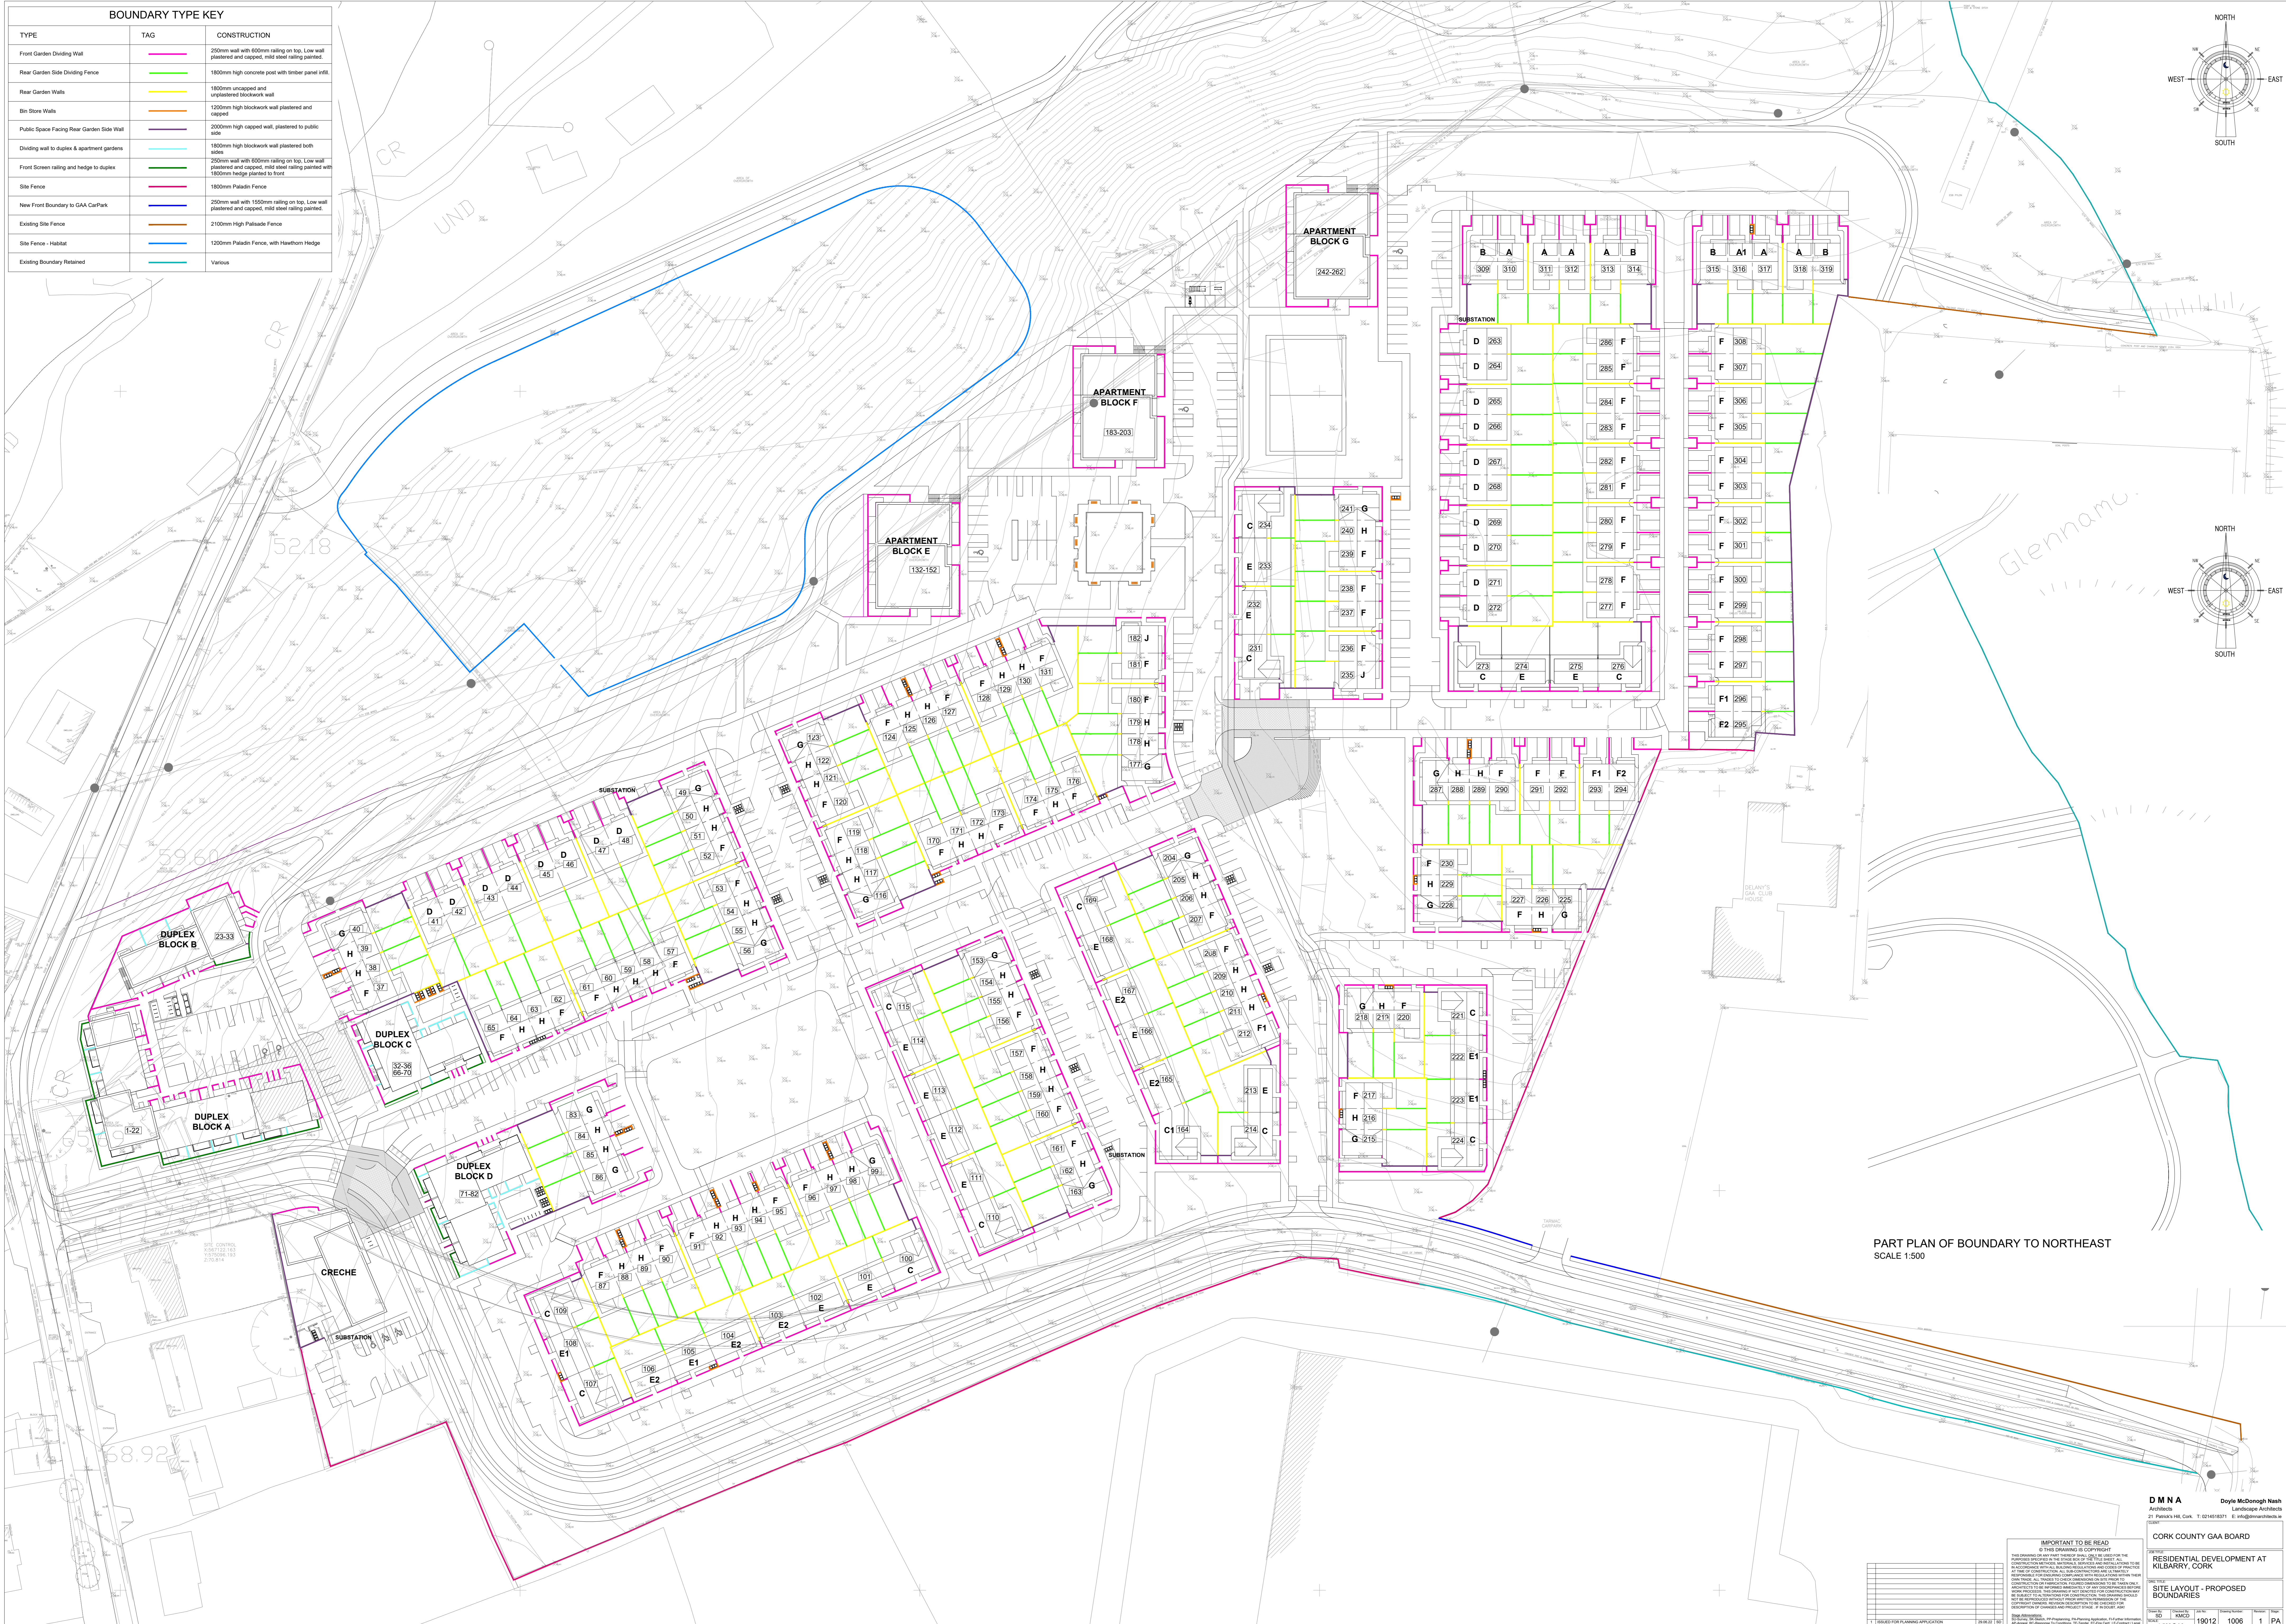

PART PLAN OF BOUNDARY TO NORTHEAST  
SCALE 1:500

**DMNA** Doyle McDonagh Nash  
Architects Landscape Architects  

**CORK COUNTY GAA BOARD**

**RESIDENTIAL DEVELOPMENT AT KILBARRY, CORK**

**SITE LAYOUT - PROPOSED BOUNDARIES**

**IMPORTANT TO BE READ**  


DATE	NO.	BY	REVISION

1:500@A0 19012 1006 1 PA