


File Name: \\cork03\Projects\Barry's Project Files\19 Projects\19215 - SHD Lands at Kilbarr\00_WPD\19215_BB-00-XX-DR-C-05001_Proposed Junction Sightlines.dwg

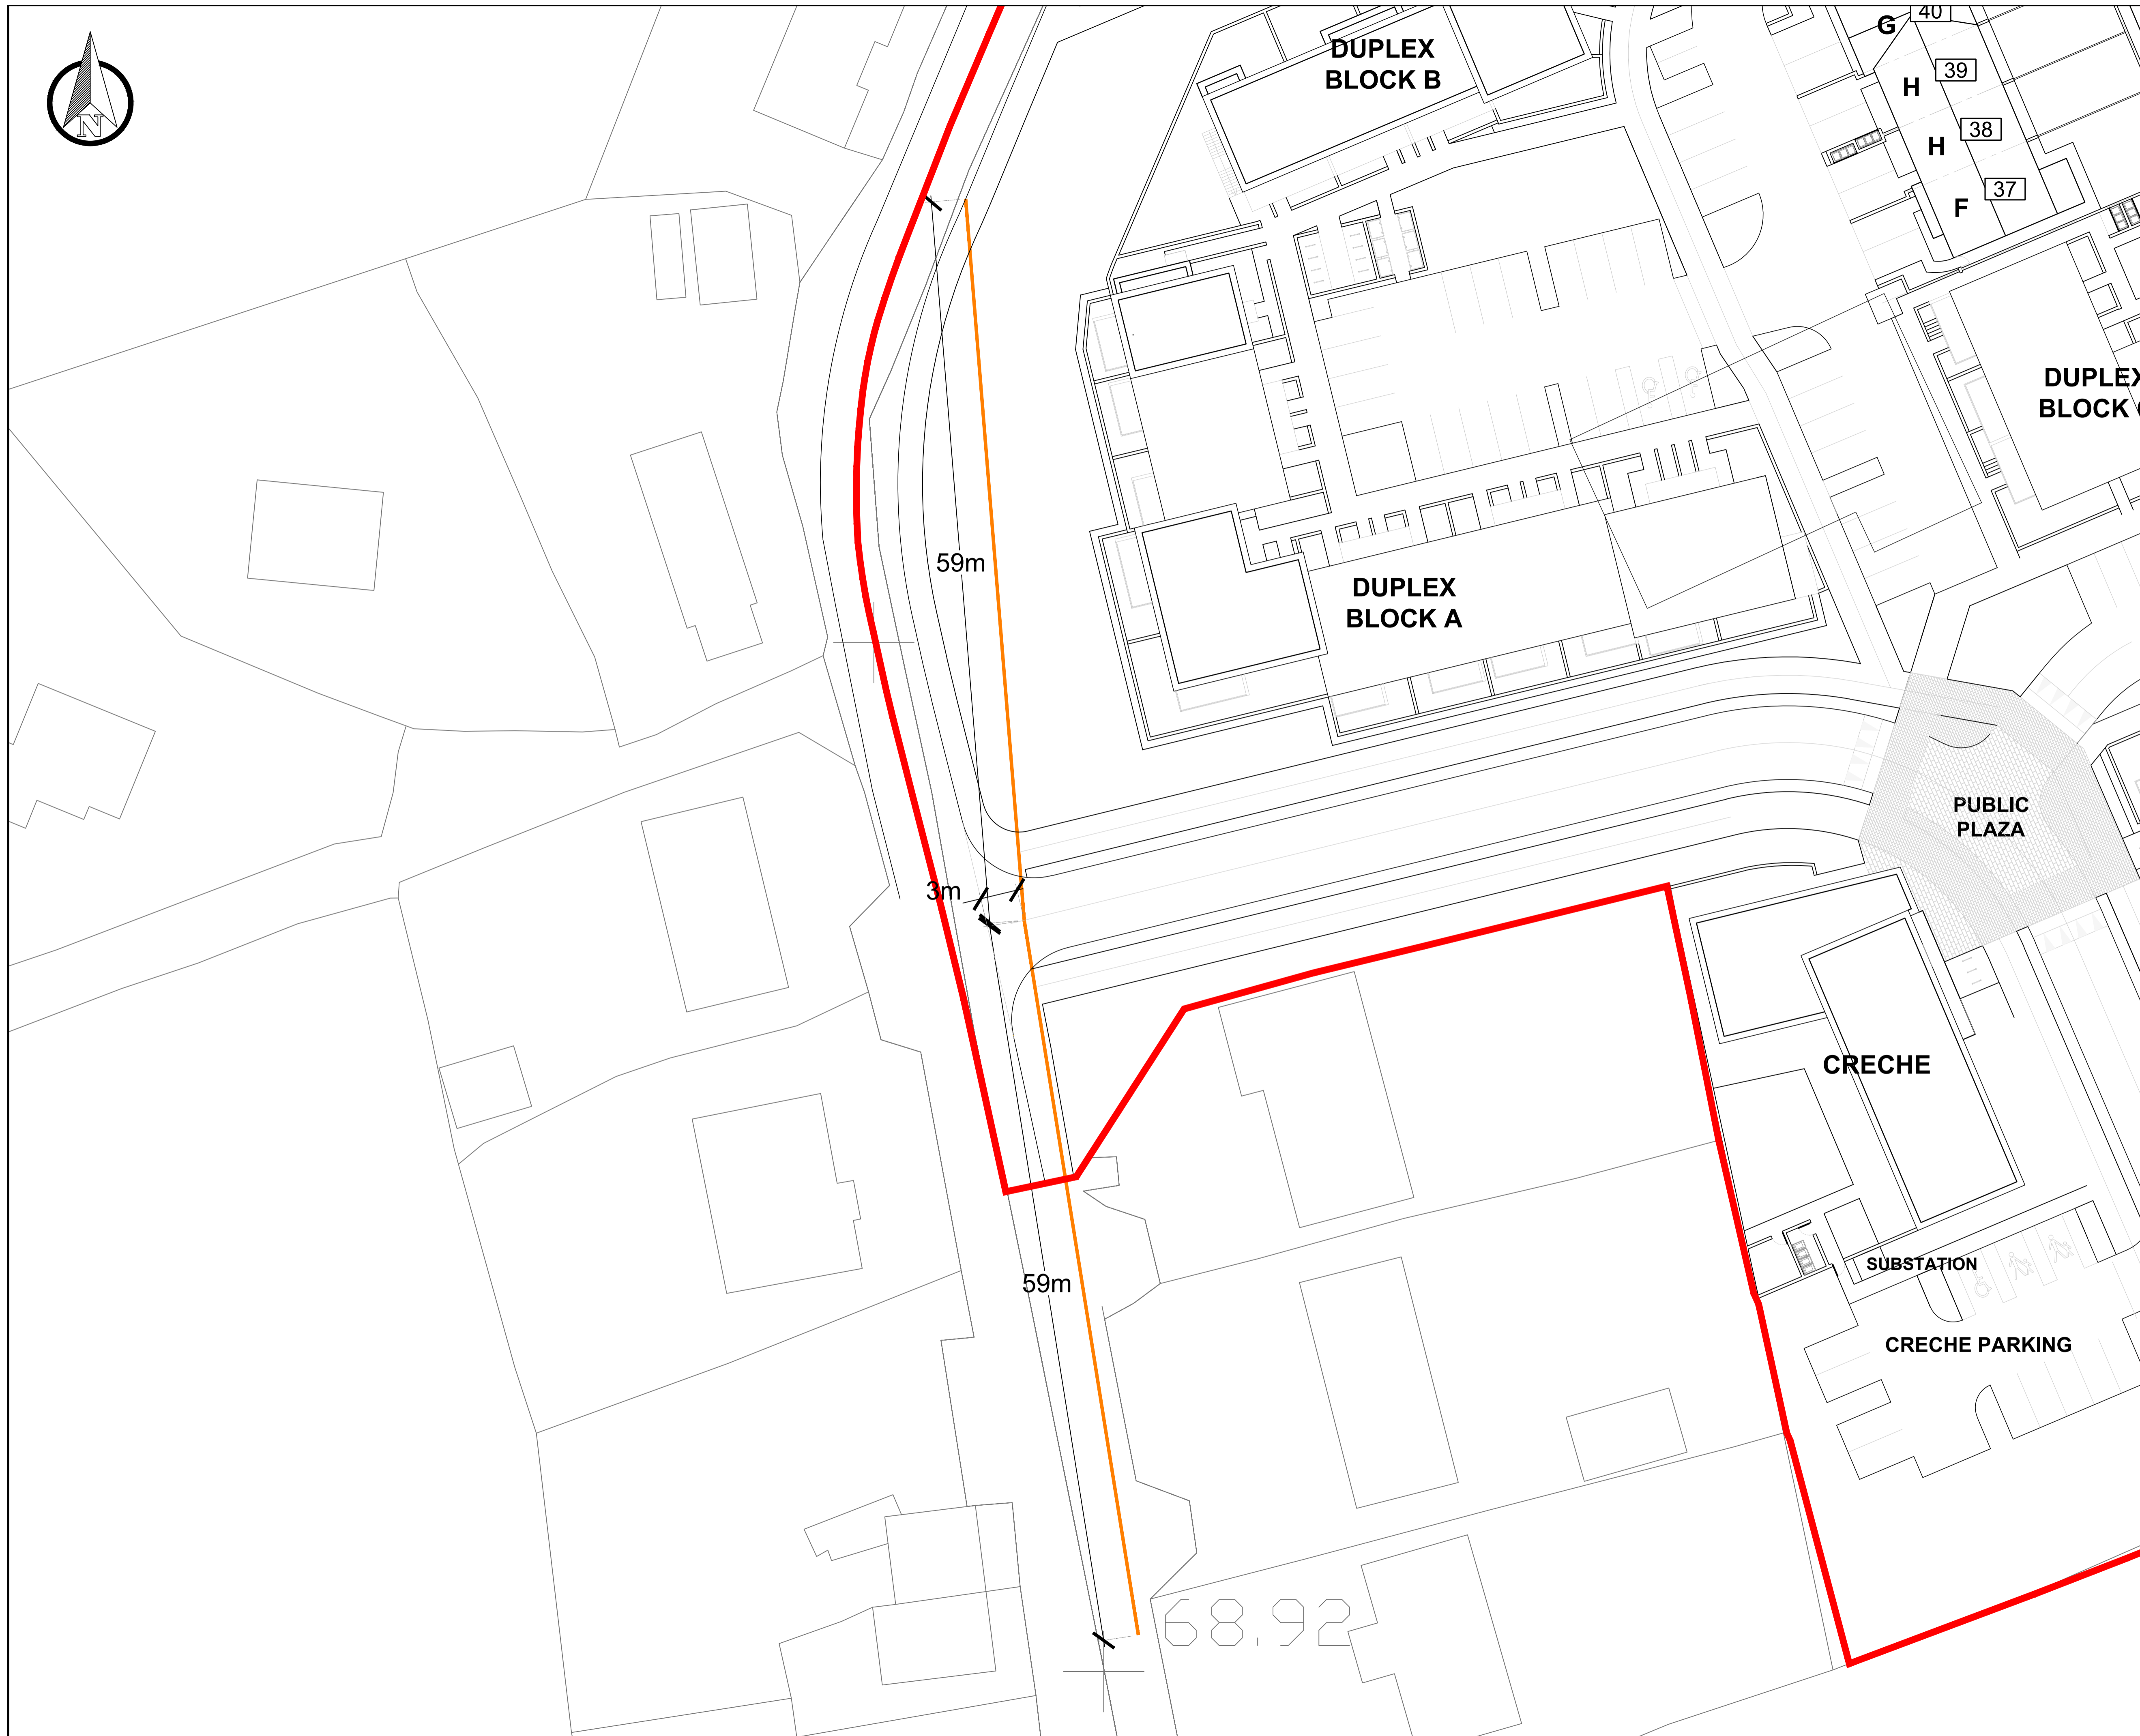

BIM QUALITY SHEET NO.: PIM-JBB-00-XX-TP-Z-0003

© Copyright
This drawing and any design herein is the copyright of the
Consultants and must not be reproduced without their written
consent.

All drawings remain the property of the Consultants.

Rev.	Suit.	Description	Drawn	Chkd	Date
P02	S3	Minor amendment at Old Whitechurch Road	RS	TF	30.06.22
P01	S3	Issued for Pre Planning	DOB	TF	28.06.22

Client

CORK COUNTY GAA BOARD

Clients Representative:

BARRY & PARTNERS
consulting engineers
3 Eastgate Road, Eastgate tel +353 21 475 7800
Business Park, Little Island, web www.jbbarry.ie
Co. Cork, Ireland email cork@jbbarry.ie

Project
STRATEGIC HOUSING
DEVELOPMENT AT KILBARRY

Drawing Title
PROPOSED JUNCTION SIGHTLINES

Drawn by:	DOB	Date:	28.06.22
Checked by:	RS	Date:	28.06.22
Approved by:	TF	Date:	28.06.22
Internal Project REF:	JBB: 19215		
Scales:	1:250 @ A1, 1:500 @ A3		
Stage:	PLANNING		
Drawing No.:	19215-JBB-00-XX-DR-C-05001	Revision	P02
Suitability Code	S3		