
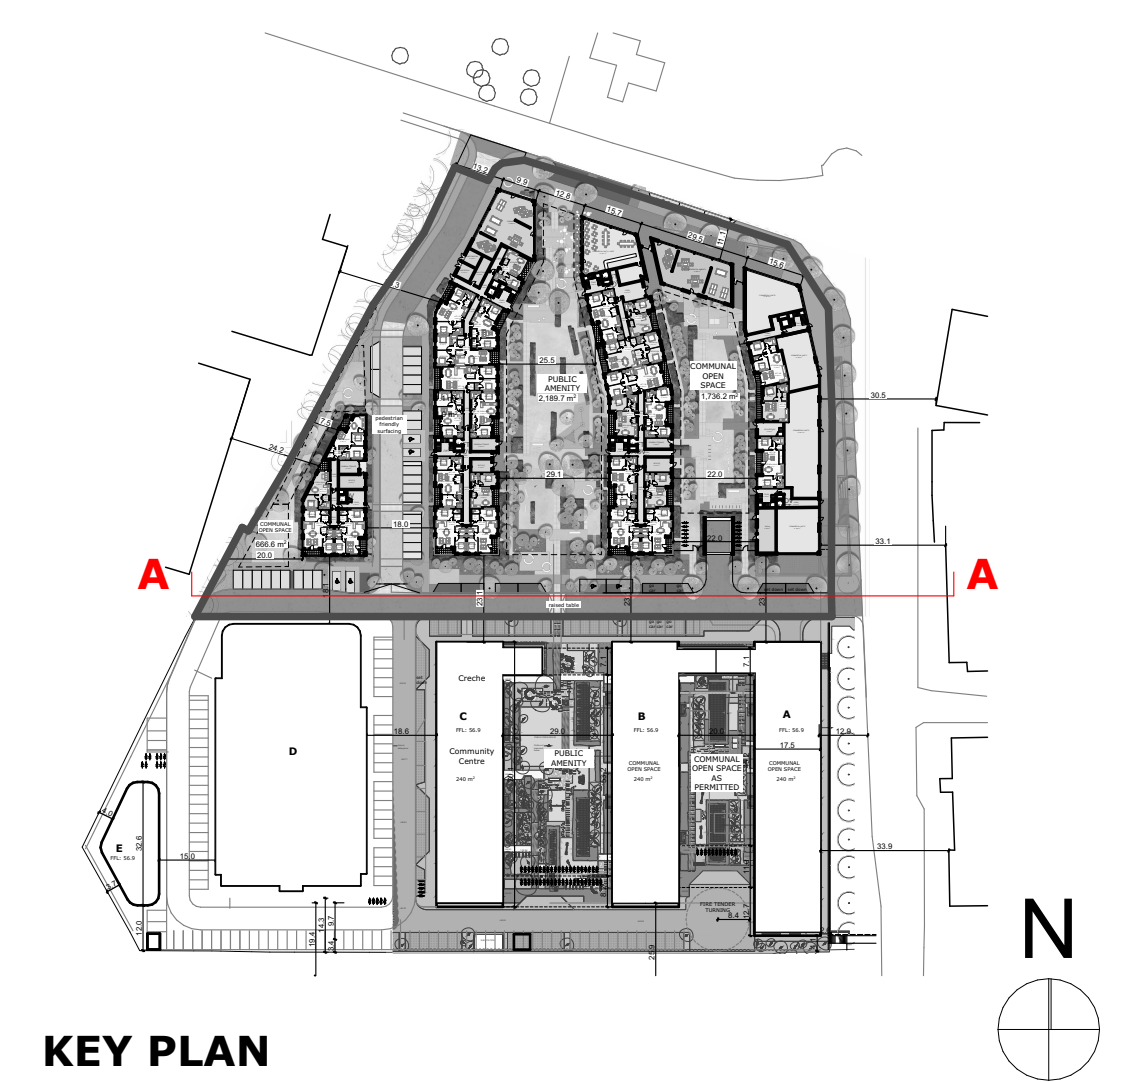
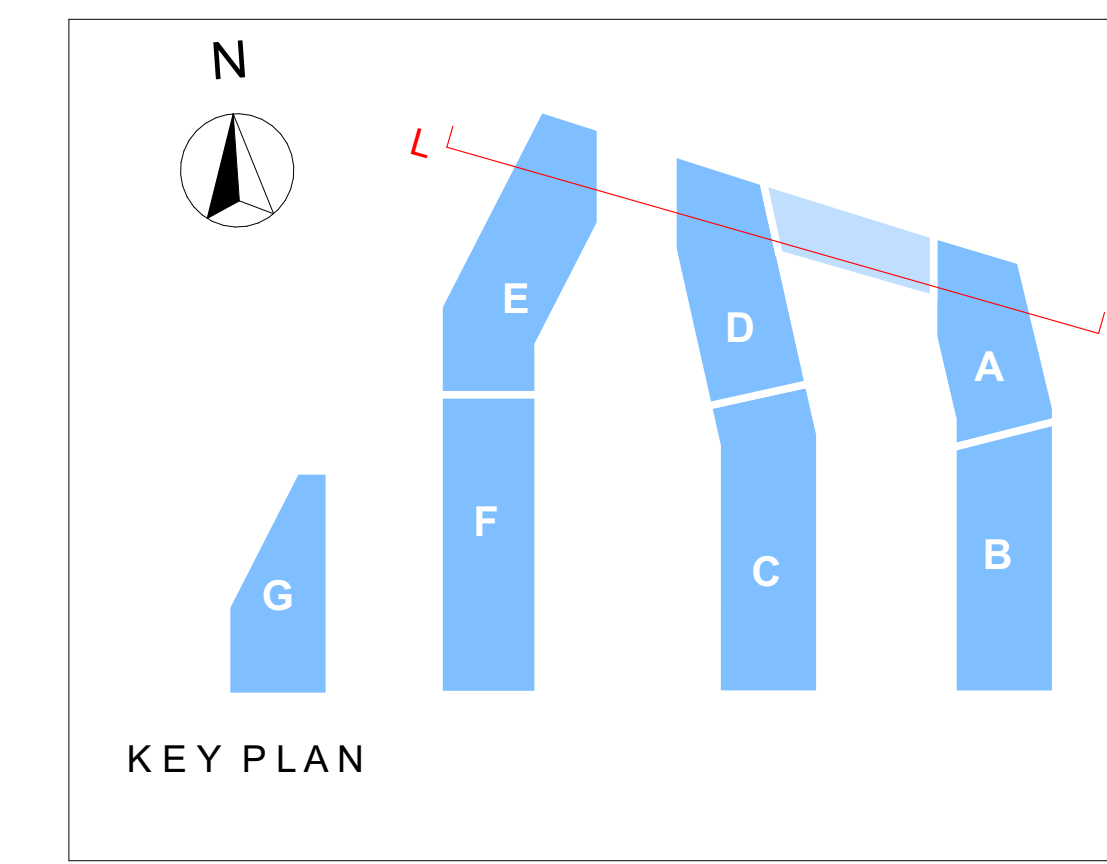


Section L-L
SCALE : 1:200

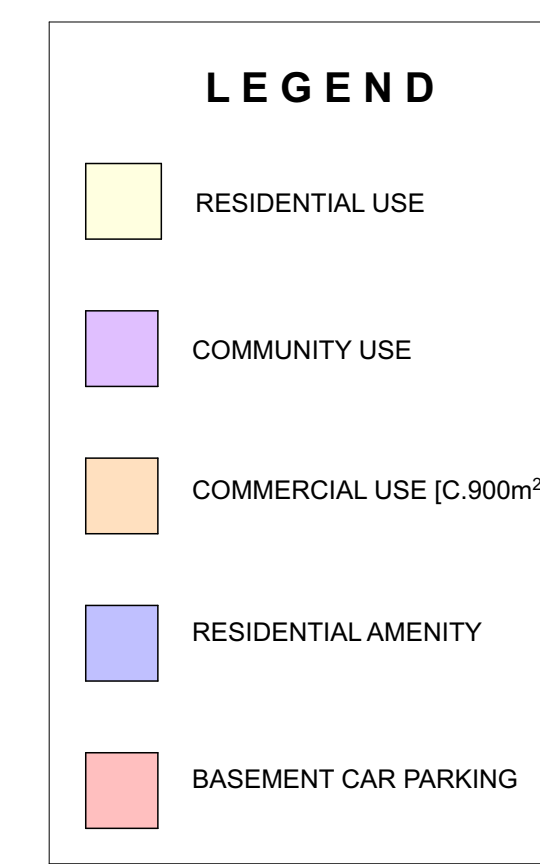

Elevation C-C
SCALE : 1:200