



This Drawing Must Be Read in Conjunction with the Associated Arboricultural Report

Santry Tree Constraints Plan 1/1 Scale 1:500 @ A1

This is a colour coded drawing that will be difficult or impossible to interpret if reproduced in black and white

This Drawing is Copyright - © The Tree File 2022

Ashgrove House
26 Foxrock Court
Dublin 18
D18 R2K1




Mob. 086-3819011
e-mail - thetreefile@eircom.net



Colour Coding of Tree Categories

- Category "A" Trees (Green Button) Excellent Trees
- Category "B" Trees (Blue Button) Good Trees
- Category "C" Trees (Grey Button) Moderate to Poor Trees
- Category "U" Trees (Red Button) Dead, Dying or Otherwise Compromised Trees that are Unstable.

Graphic Representation of Tree Form, Balance and Protection Zone

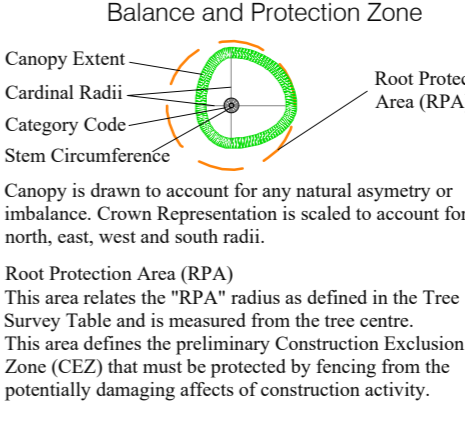

Client: Dwyer Nolan Developments Ltd
Scale: 1:500 Date: June 2022
Project: Tree Survey, Lands adjoining, Swords Road, Santry, Dublin 9
Description: Tree Constraints Plan
Drawing Title: Santry Tree Constraint Plan