





1:500 F Section

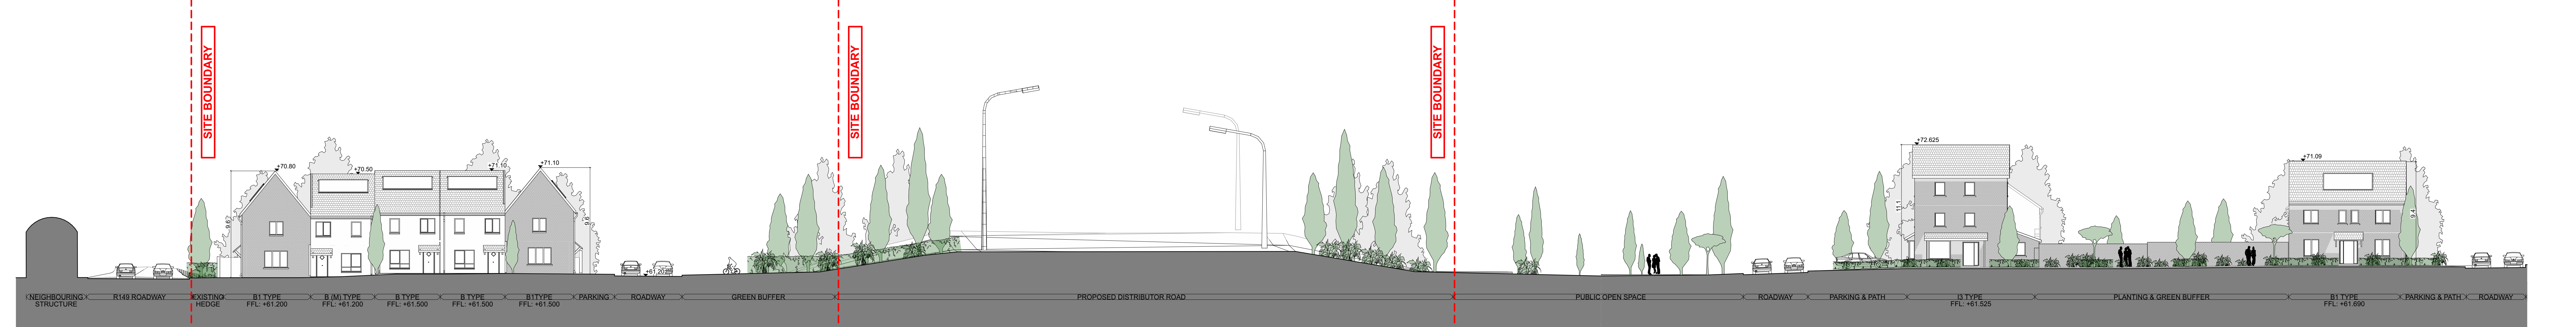


1:200 SECTION F - F - S01

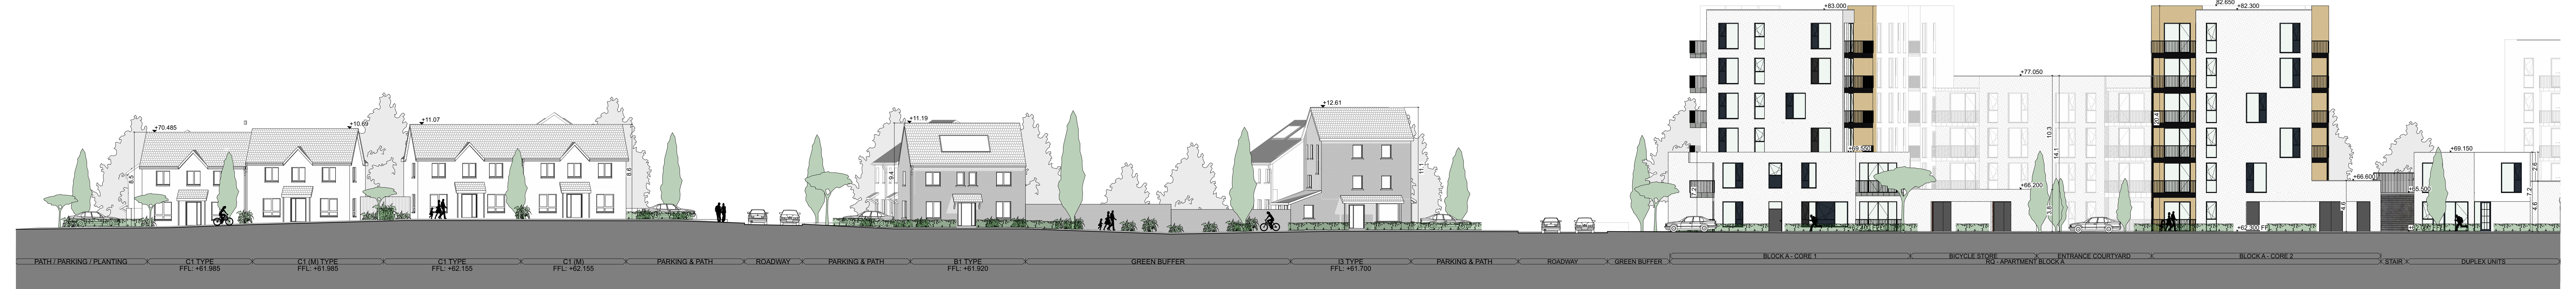

1:200 SECTION F - F - S02



1:200 SECTION F - F - S03

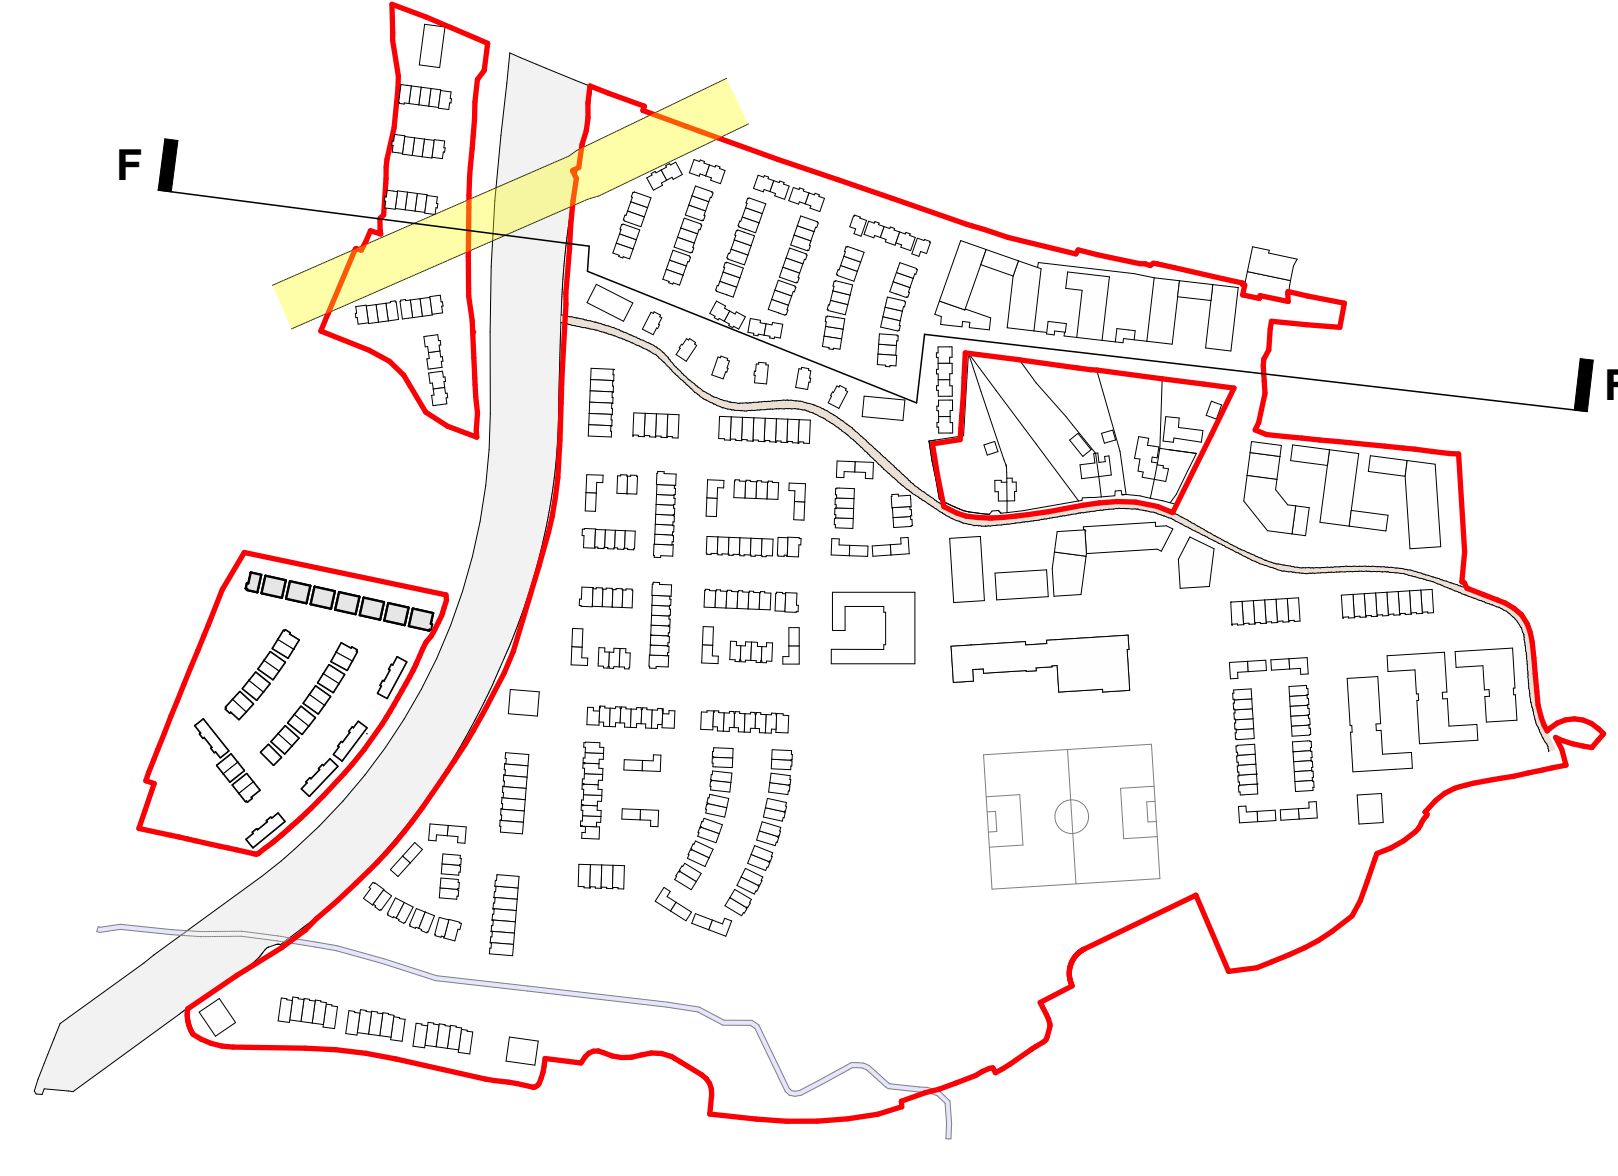

KEY PLAN (NTS)

DELPHI ARCHITECTS

RIAI Planning

DELPHI ARCHITECTS UNIT 13 THE SEAPONT BUILDING, 44-45 CLONTARF ROAD, CLONTARF, DUBLIN 3 | PH: 01 2447838 | EMAIL: info@delphymtb.com | WEB: www.delphymtb.com

Layout ID: **PLA-21**

Project: **Barnhill Residential Development**

Drawing Name: **Site Section F - F**

Scale:	1:200/500	THIS DRAWING TO BE READ IN CONJUNCTION WITH RELEVANT CONSULTANT'S DRAWINGS. NOTIFY ARCHITECTS OF ANY DISCREPANCIES. ONLY CHANGING DIMENSIONS. USE FOUR-DIGIT NUMBERING ONLY. COPYRIGHT RESERVED FOR DELPHI ARCHITECTS LTD.
Job No:	<Project info>	
Date:	15/07/2022	
Revision:		