





1:700 Section H - H

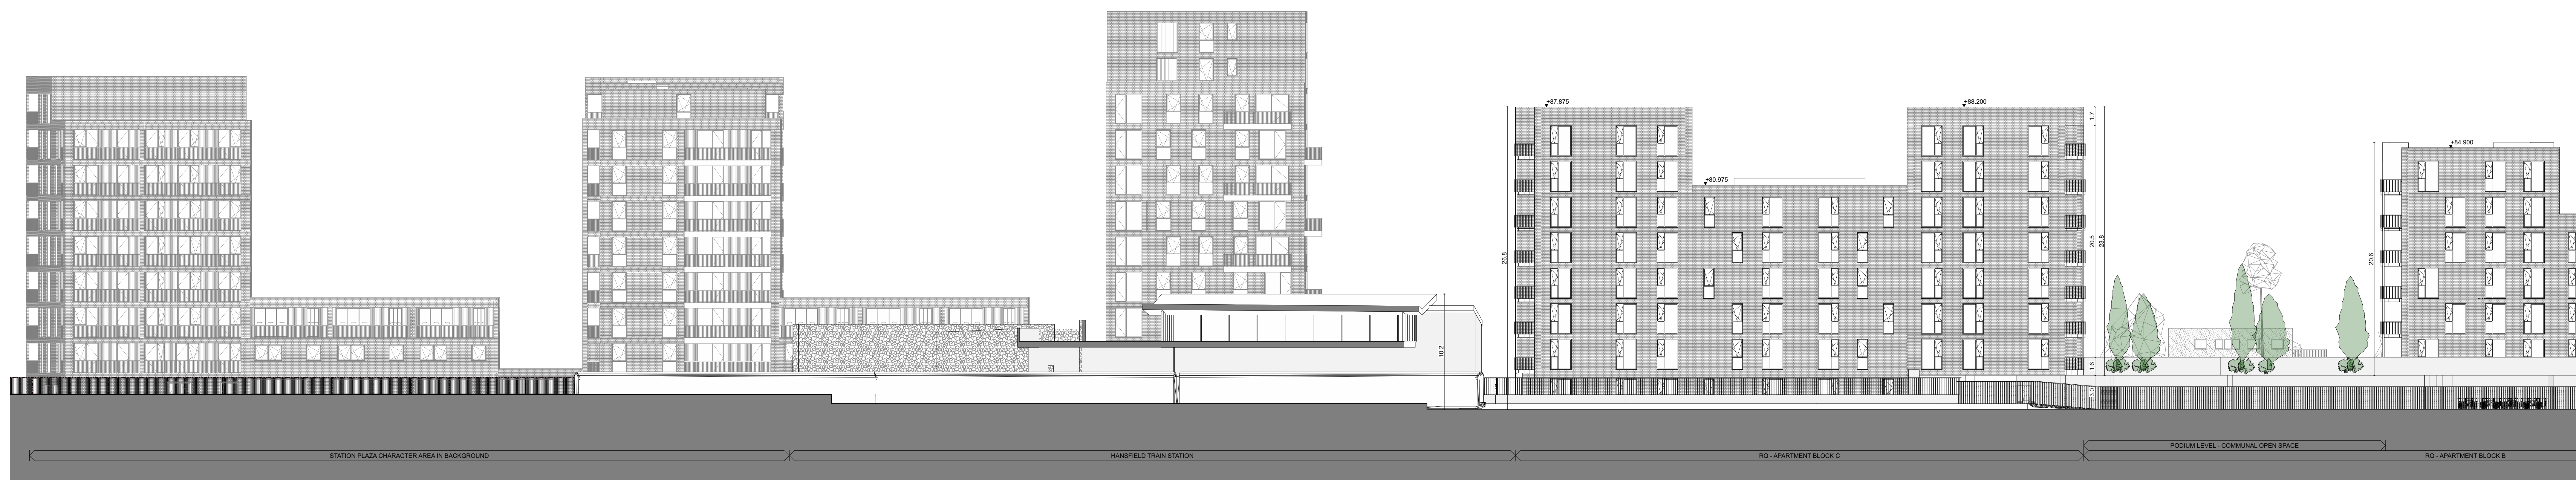


1:200 Section H - H S-01



1:200 Section H - H S-02

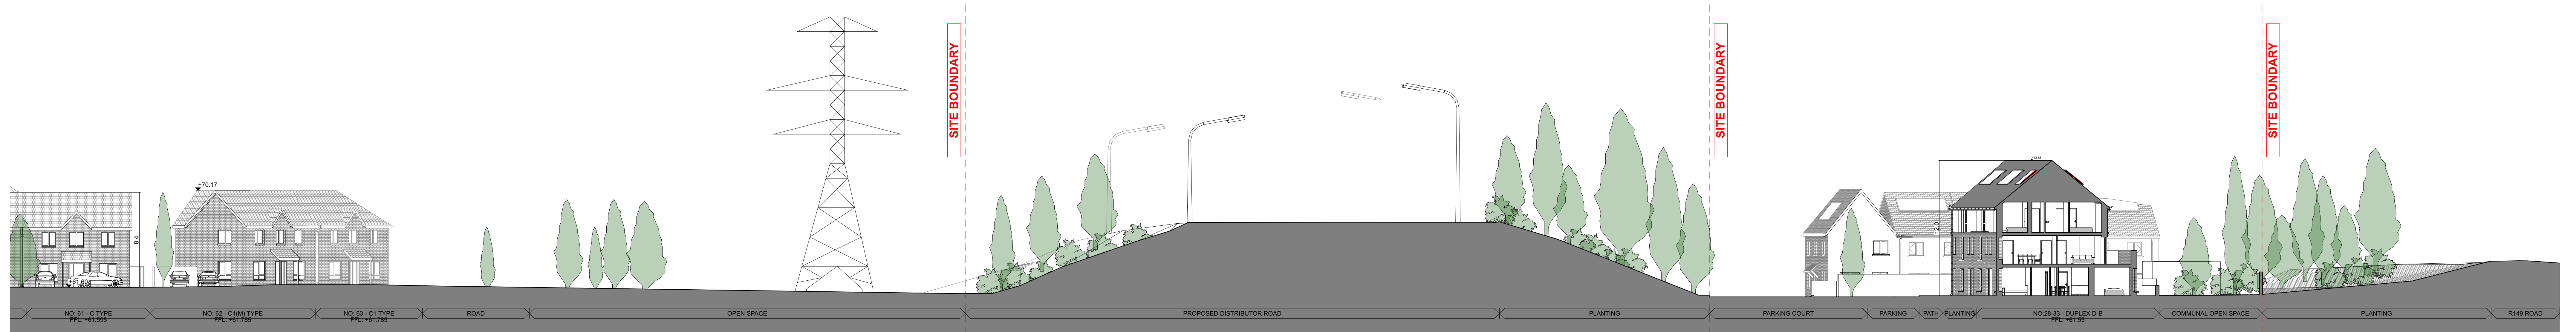

1:200 Section H - H S-03

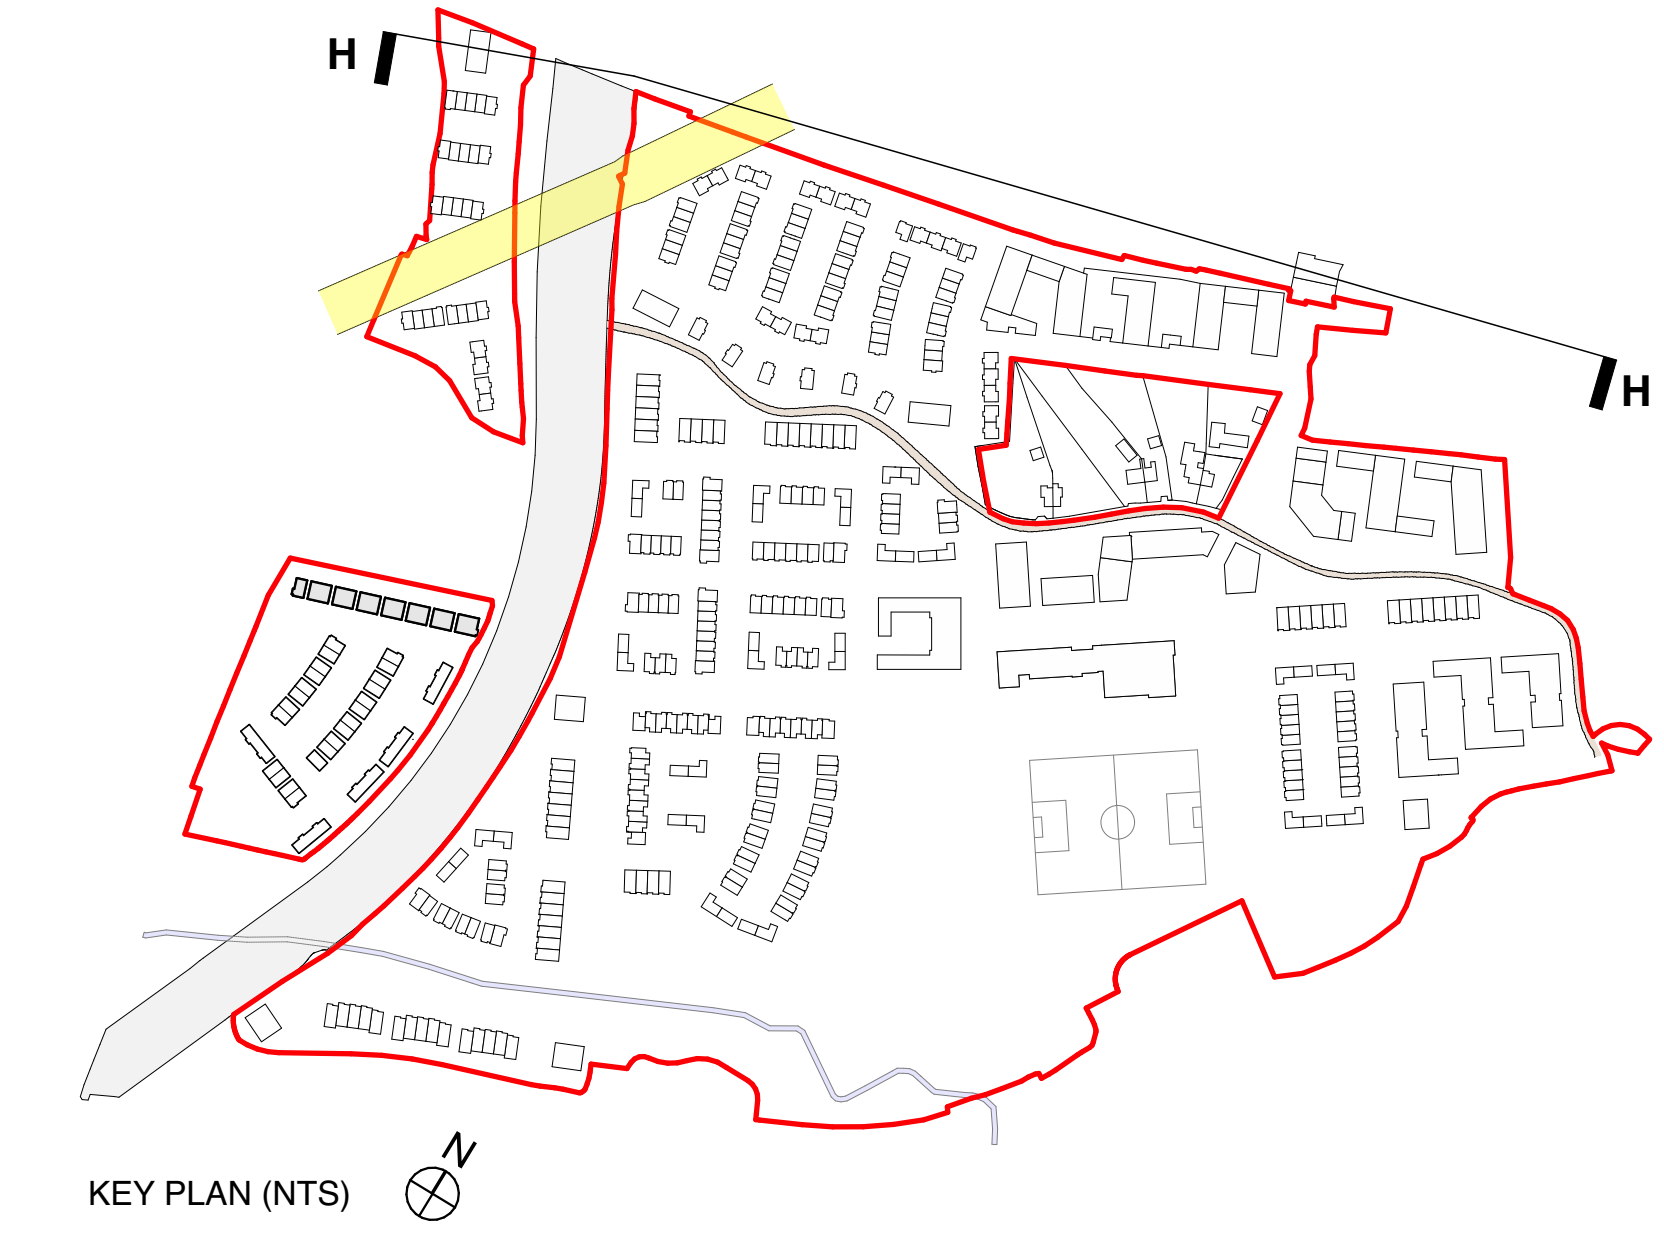

DELPHI ARCHITECTS

RIAI Planning

DELPHI ARCHITECTS UNIT 15, THE SEAPONT BUILDING, 44-45 CLONTARF ROAD, CLONTARF DUBLIN 3 | PH: 01 2447838 | EMAIL: info@delphiarch.com | WEB: www.delphiarch.com

Layout ID: **PLA-23**

Project: **Barnhill Residential Development**

Drawing Name: **Site Section H - H**

Scale: 1:200/500

Job No: <Project info>

Series: <Project info>

Date: 15/07/2022

Revision:

THIS DRAWING TO BE READ IN CONJUNCTION WITH RELEVANT CONSULTANT'S DRAWINGS. NOTIFY ARCHITECTS OF ANY DISCREPANCIES. ONLY DIMENSIONS SHOWN. USE FOUR DECIMALS ONLY. COPYRIGHT RESERVED FOR DELPHI ARCHITECTS LTD.