




1:200 SECTION A-A SECTION



1:200 Section B - B SECTION

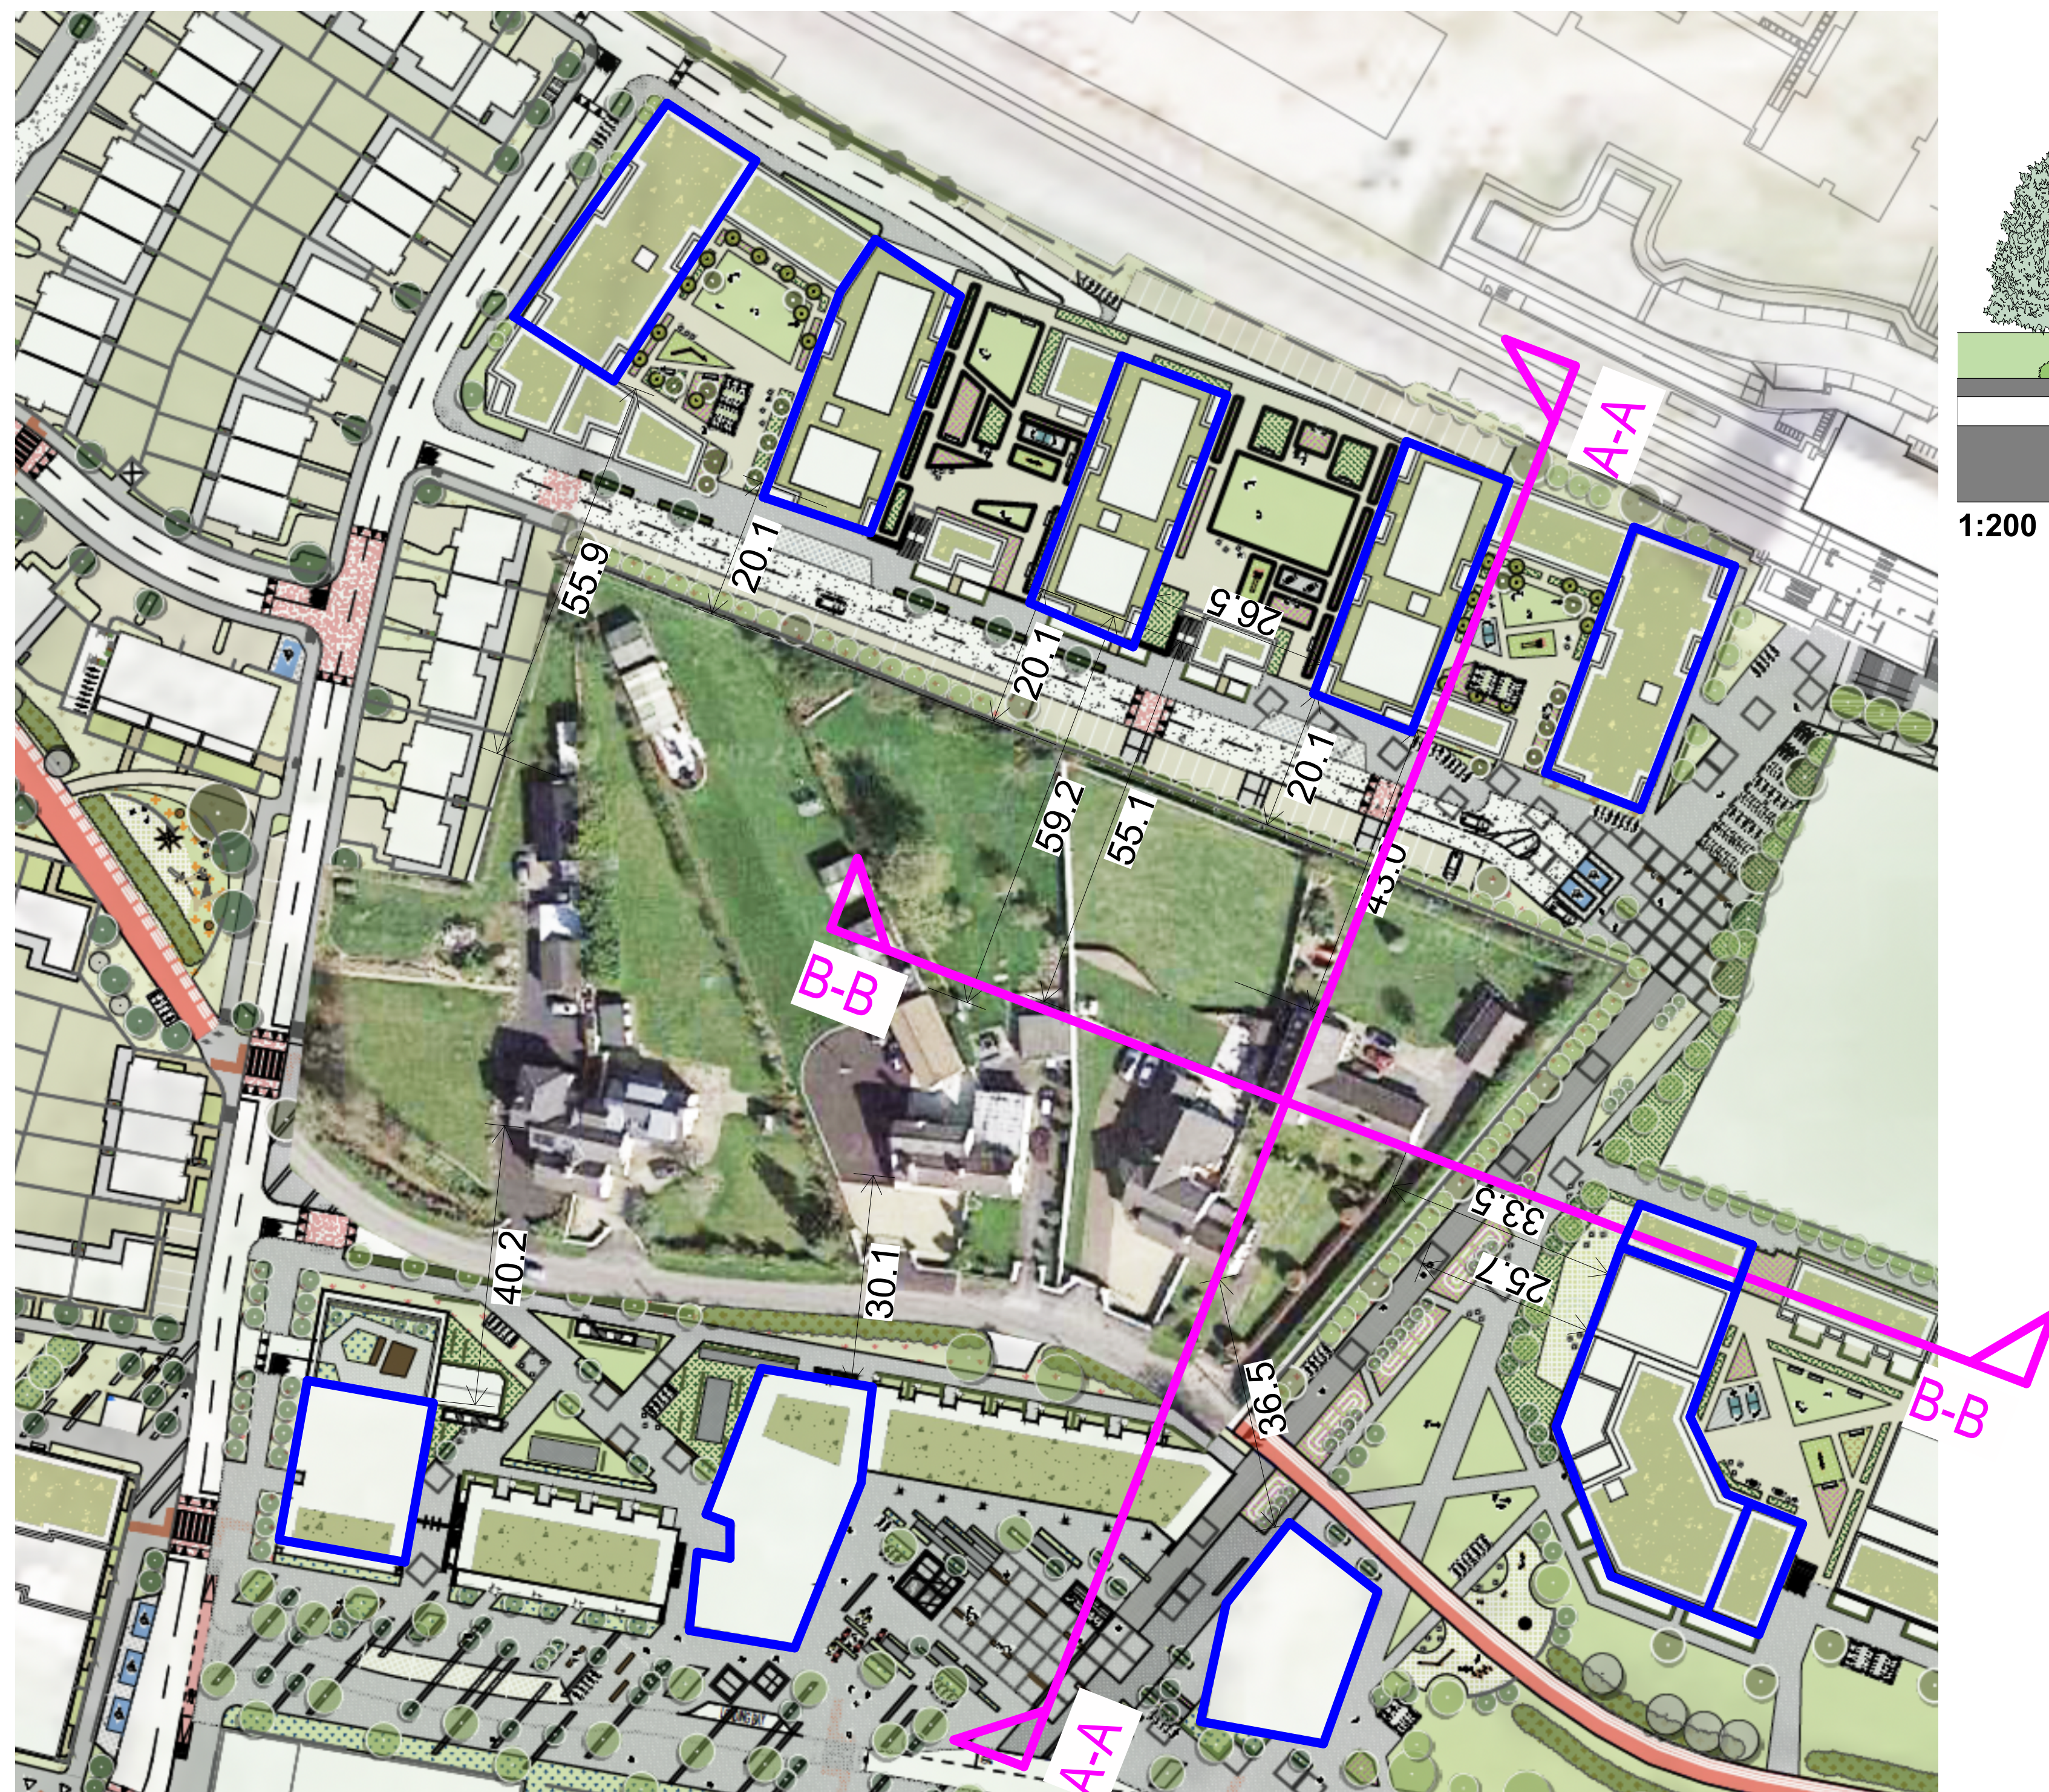

**Keyplan**  
SCALE: N.T.S.

DELPHI ARCHITECTS

**RIAI Planning**

DELPHI ARCHITECTS UNIT 13 THE SEAPONT BUILDING, 44-45 CLONTARF ROAD, CLONTARF, DUBLIN 3 | PH: 01 2447638 | EMAIL: info@delphiarch.com | WEB: www.delphiarch.com

Layout ID: **PLA-24**

Project: **Barnhill Residential Development**

Drawing Name: **Site Sections - Existing Residences**

Scale: 1:200/500

Job No: <Project info>

Series: <Project info>

Date: 15/07/2022

Revision: <Project info>

THIS DRAWING TO BE READ IN CONJUNCTION WITH RELEVANT CONSULTANT DRAWINGS. NOTIFY ARCHITECTS OF ANY DISCREPANCIES. CHECK DIMENSIONS ON SITE. USE FOUR DECIMALS ONLY. COPYRIGHT RESERVED FOR DELPHI ARCHITECTS LTD.