


**00 KEY PLAN (CROSS AREA-B)**  
1 : 2500

SUBJECT HOUSE TYPE SHOWN IN COLOUR

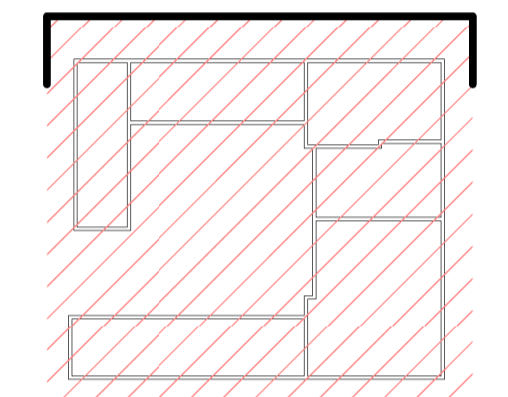

**Block A2 North Elevation Key Plan**  
1 : 1000

**Floor Plan Key**

- ES - En suite
- ST - Storage
- KLD - Kitchen/Living/Dining
- AOV - Automatic Opening Vent
- HP - Hot Press

**GENERAL NOTES**

THIS DRAWING TO BE READ IN CONJUNCTION WITH ARCHITECT'S DRAWINGS, CONSULTANT ENGINEER'S DRAWINGS AND SPECIFICATIONS & LANDSCAPE ARCHITECT'S DRAWINGS

SOLAR PANEL POSITION DEPENDS ON HOUSE ORIENTATION THE EXACT LOCATION & ORIENTATION WILL BE DEPENDENT ON FINAL BER RATING. SOLAR PANELS MAY BE OMITTED IN FAVOUR OF ALTERNATIVE RENEWABLE ENERGY SOURCE.

**CHARACTER AREAS:**

- A- BARNHILL STREAM
- B- BARNHILL CROSS
- C- BARNHILL CRESCENT
- D- STATION Q SOUTH

P03	Planning Application	27/06/22	CS	DT
P02	Pre App to An Bord Pleanála	15/10/21	CS	DT
P01	First Issue	01/09/21	CS	DT
Rev	Description	Date	Dr	App by

Project Stage

**PLANNING**

Client:

Alanna Homes and Alcove Ireland Four Ltd.

Project:

Barnhill Garden Village SHD  
Barberstown, Barnhill and Passyfoycan,  
Clonsilla, Dublin 15.

Drawing Title:

APARTMENT-2-NORTH ELEVATION

Drawn	Checked	Paper Size	Scale	Date
CS	AM	A1	As indicated @A1	27/06/22

Project No.	Drawing No.	Revision
PE18119	02331	P03

File Name  
PE18119-CWO-A2-ZZ-DR-A-02331

Status:  
PLANNING STAGE



No.1 Sarsfield Quay, Dublin 7, D07 R9FH  
t: 01 518 0170 e: admin@cwoarchitects.ie  
Dublin | Cork | Galway | London | UK & Europe +  
www.cwoarchitects.ie

Please consider the environment before printing this sheet



**1 North Elevation**  
1 : 100

**Materials Legend**

1. Selected Brick Work
2. Dark Toned Metal Cladding or Similar
3. Light Colour Render
4. Pressed Metal Capping to the edge of the parapet wall
5. Toughened Glass Balustrade with steel fixing and rails
6. Windows / Doors to be selected subject to DEAP Analysis
7. Side Mounted Steel Balustrade with steel fixing and rails