




3 BED, 5 PERSON APARTMENT - NET INTERNAL AREA (NIA) Areas Shown In Plan - GROSS INTERNAL AREA (GIA) - 102.1m<sup>2</sup>



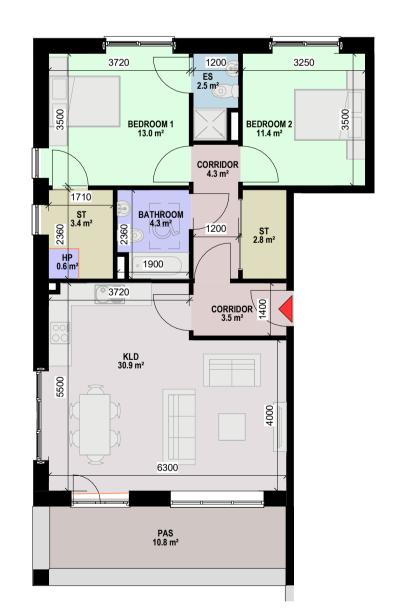

2 BED, 4 PERSON APARTMENT - NET INTERNAL AREA (NIA) Areas Shown In Plan - GROSS INTERNAL AREA (GIA) - 80.2m<sup>2</sup>

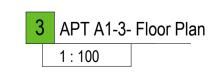


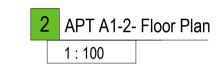


1 BED, 2 PERSON APARTMENT - NET INTERNAL AREA (NIA) Areas Shown In Plan - GROSS INTERNAL AREA (GIA) - 50.6m<sup>2</sup>

## Room Name Legend BATHROOM BEDROOM 1 BEDROOM 2 BEDROOM 3 CORRIDOR ES

HP KLD PAS ST

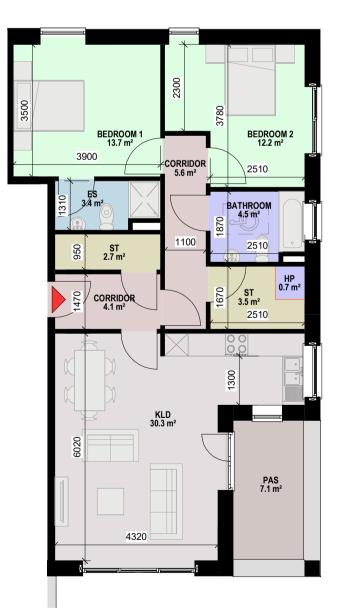

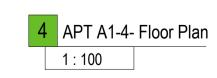

2 BED, 4 PERSON APARTMENT - NET INTERNAL AREA (NIA) Areas Shown In Plan - GROSS INTERNAL AREA (GIA) - 84.7m<sup>2</sup>

## **GENERAL NOTES**

THIS DRAWING TO BE READ IN CONJUNCTION WITH ARCHITECT'S DRAWINGS, CONSULTANT ENGINEER'S DRAWINGS AND SPECIFICATIONS & LANDSCAPE ARCHITECTS DRAWINGS

THE COPYRIGHT OF THIS DRAWING IS VESTED WITH C+W O'BRIEN LTD AND MUST NOT BE COPIED OR REPRODUCED WITHOUT THE CONSENT OF THE COMPANY.

FIGURED DIMENSIONS ONLY TO BE TAKEN FROM THIS DRAWING. DO NOT SCALE.
ALL CONTRACTORS MUST VISIT THE SITE AND BE RESPONSIBLE FOR CHECKING ALL SETTING OUT DIMENSIONS AND NOTIFYING

ALL C+W O'BRIEN LTD DRAWINGS TO BE READ IN CONJUNCTION WITH THE ARCHITECTURAL NATIONAL BUILDING SPECIFICATION (NBS) PROVIDED FOR THIS PROJECT

THE ARCHITECT OF ANY DISCREPANCIES PRIOR TO ANY

MANUFACTURE OR CONSTRUCTION WORK.

ALL UNIT TYPE DRAWINGS - NORTH POINTS AND FFLS VARY FOR EACH UNIT, PLEASE REFER TO THE SITE LAYOUT PLAN FOR ORIENTATION AND LOCATION. LEVELS GIVEN ON UNIT TYPE DRAWINGS ARE GIVEN TO A LOCAL ABSOLUTE ZERO LEVEL, FOR SPECIFIC LEVELS DEPENDING ON INDIVIDUAL UNIT LOCATION, REFER TO ARCHITECT'S CONTEXT SECTIONS AND ENGINEER'S DRAWINGS WHERE LEVELS ARE ALL GIVEN.

FINAL SOLAR PANEL POSITION DEPENDS ON HOUSE ORIENTATION THE

EXACT LOCATION & ORIENTATION WILL BE DEPENDENT ON FINAL BER RATING. SOLAR PANELS MAY BE OMITTED IN FAVOUR OF ALTERNATIVE RENEWABLE ENERGY SOURCE.

REFER TO DRAWING NO. 02201 & 02202 FOR DETAILS REGARDING DIMENSIONS, AREAS & GENERAL NOTES.

CHARACTER AREAS: A- BARNHILL STREAM C- BARNHILL CRESCENT D- STATION Q SOUTH

Floor Plan Key HP - Hot Press ST - Storage ES- En Suite KLD - Kitchen/Living/Dining
PAS - Private Amenity Space
AOV - Automatic Opening Vent

P03	Planning Application	27/06/22	CS	DT
P02	Pre App to An Bord Pleanála	15/10/21	CS	DT
P01	First Issue	01/09/21	CS	DT
Rev	Description	Date	Dr	App by
			by	

Project Stage

## PLANNING

Alanna Homes and Alcove Ireland Four Ltd

Barnhill Garden Village SHD Barberstown, Barnhill and Passifyoucan, Clonsilla, Dublin 15

Drawing Title:

APARTMENT-1-APARTMENT TYPES

Drawn	awn Checked Paper Size		Scale		Date	
CS	AM	A1	As indicated	@A1	01/09/21	
Project No. PE18119			Drawing No. 03001			Revision
						P03

PE18119-CWO-A1-ZZ-DR-A-03001

PLANNING STAGE



No.1 Sarsfield Quay, Dublin 7, D07 R9FH t: 01 518 0170 e: admin@cwoarchitects.ie Dublin I Cork I Galway I London I UK & Europe + www.cwoarchitects.ie

Please consider the environment before printing this sheet