

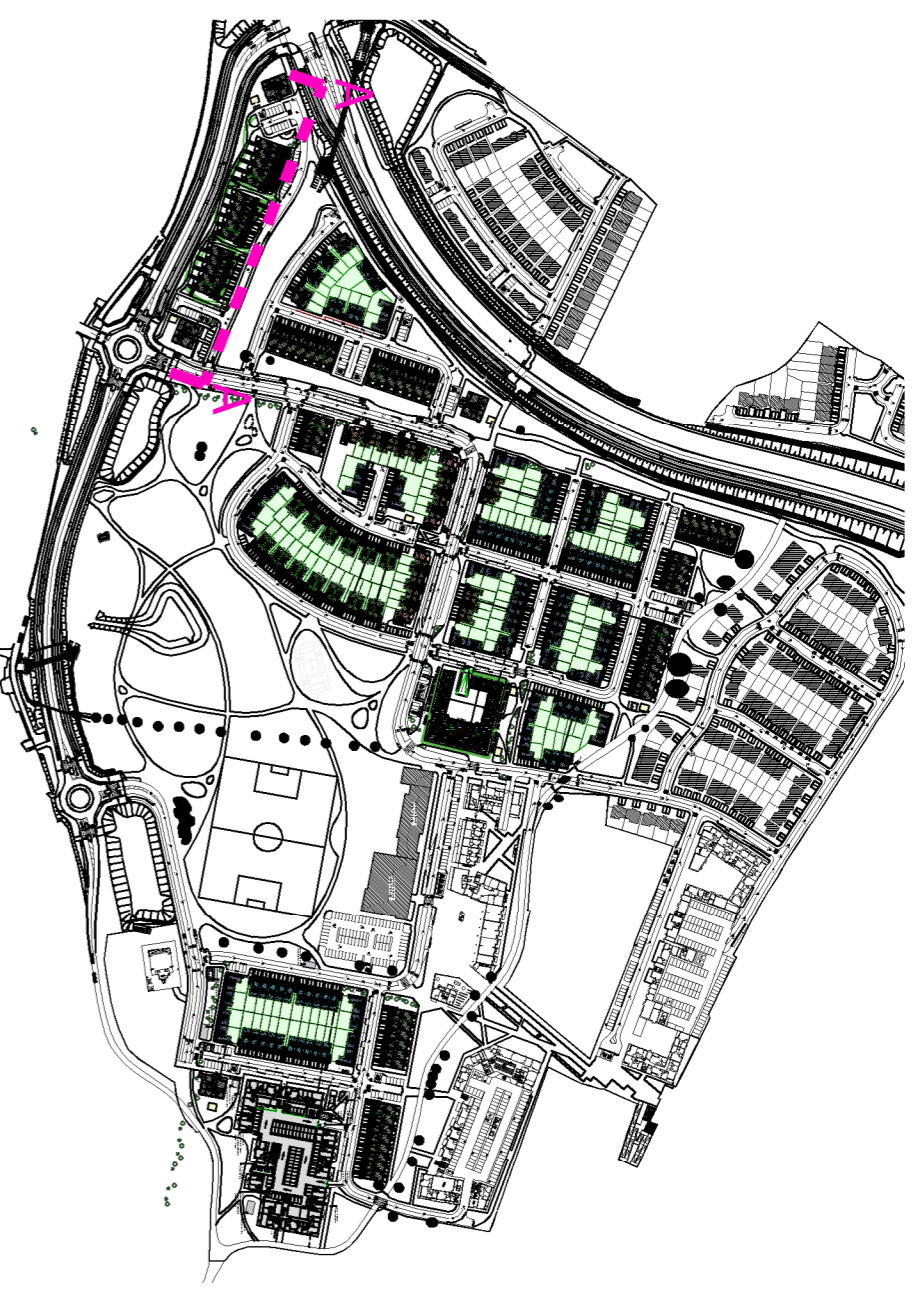


The copyright of this drawings vested with Conspirare & Weygal Ltd and must not be copied or reproduced without the consent of the company.  
 All dimensions must state the tie and be responsible for checking all setting out and construction work. The architect is not responsible for any discrepancies prior to any manufacture or construction work.

NOTES

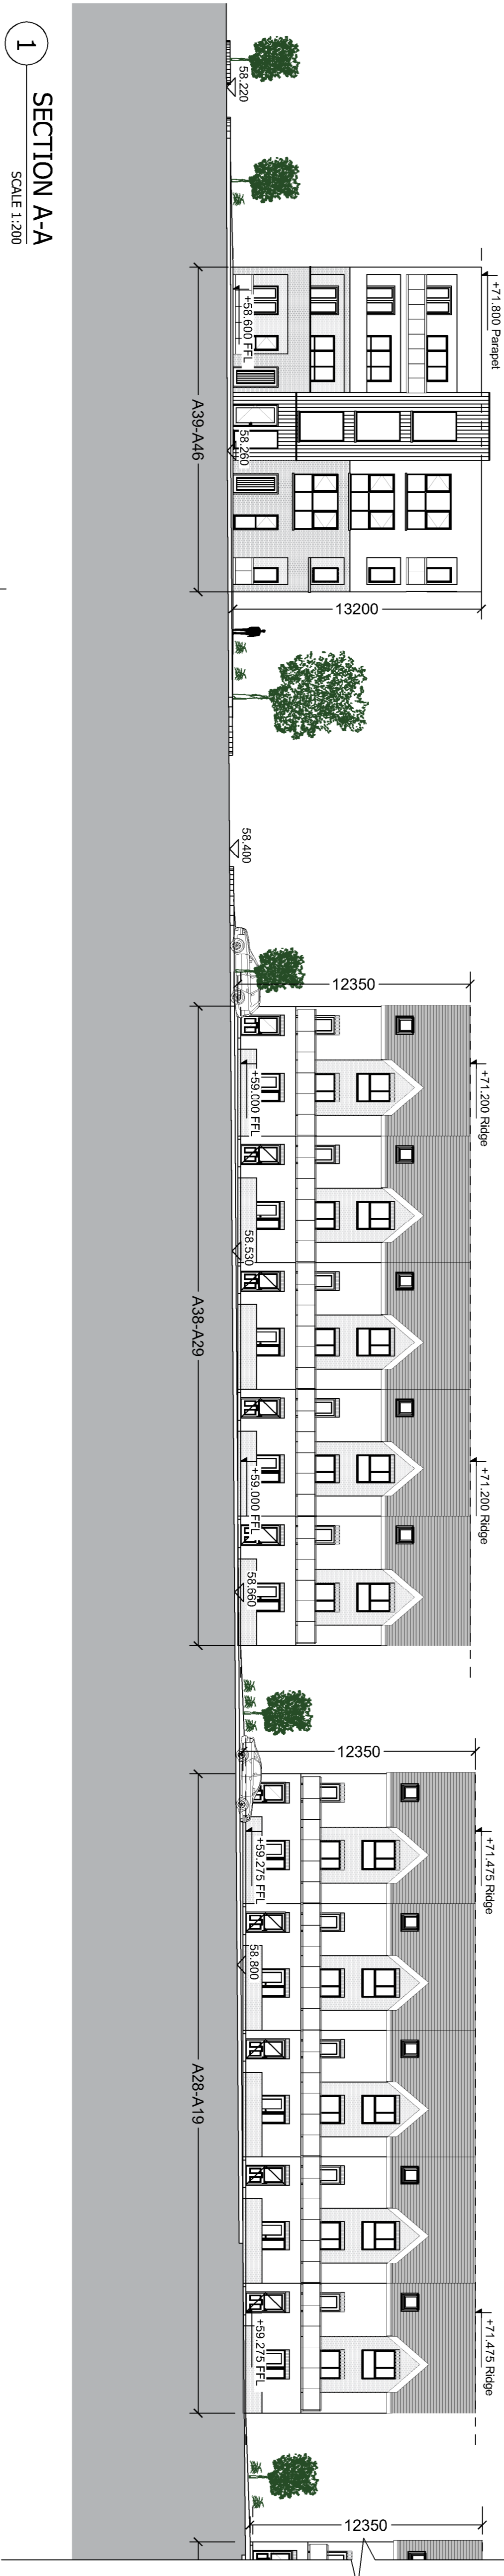


3 KEY PLAN  
SCALE NTS

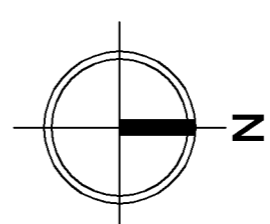

1 SECTION A-A  
SCALE 1:200



2 SECTION A-A - CONTINUED  
SCALE 1:200

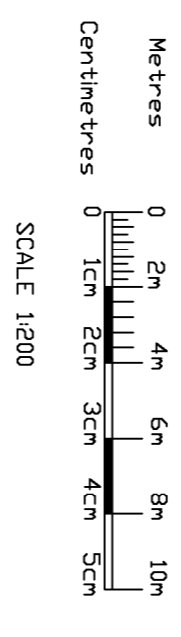

LEGEND  
 +0.000 FFL Finished Ground Floor Level  
 -0.000 Section Cut Level

PLANNING

Client: Alama Homes and Alcove Ireland Four Ltd  
 Project: Barmhill Garden Village SHD  
 Barmhill and Fassifoucan, Clonsilla, Dublin 15  
 Drawing Title: Proposed Site Section 01  
 Contextual Elevation

Drawn	Checked	Project Size	Scale	Date
PT	AM	A1	1:200	15 OCT 2021
Project No.	PE18119	Drawing No.	0201	
Drawing Title:	PE18119-CWO-ZZ-ZZ-DR-A-0201			
CDE Area	Statutory Code	BM Revision	P03	

**C+W O'BRIEN**  
 ARCHITECTS  
 No.1 Sarsfield Quay, Dublin 7,  
 t: 01 518 0170 e: admin@cwobrien.ie  
 Dublin | London | Warwick | Manchester  
 www.cwobrien.ie