

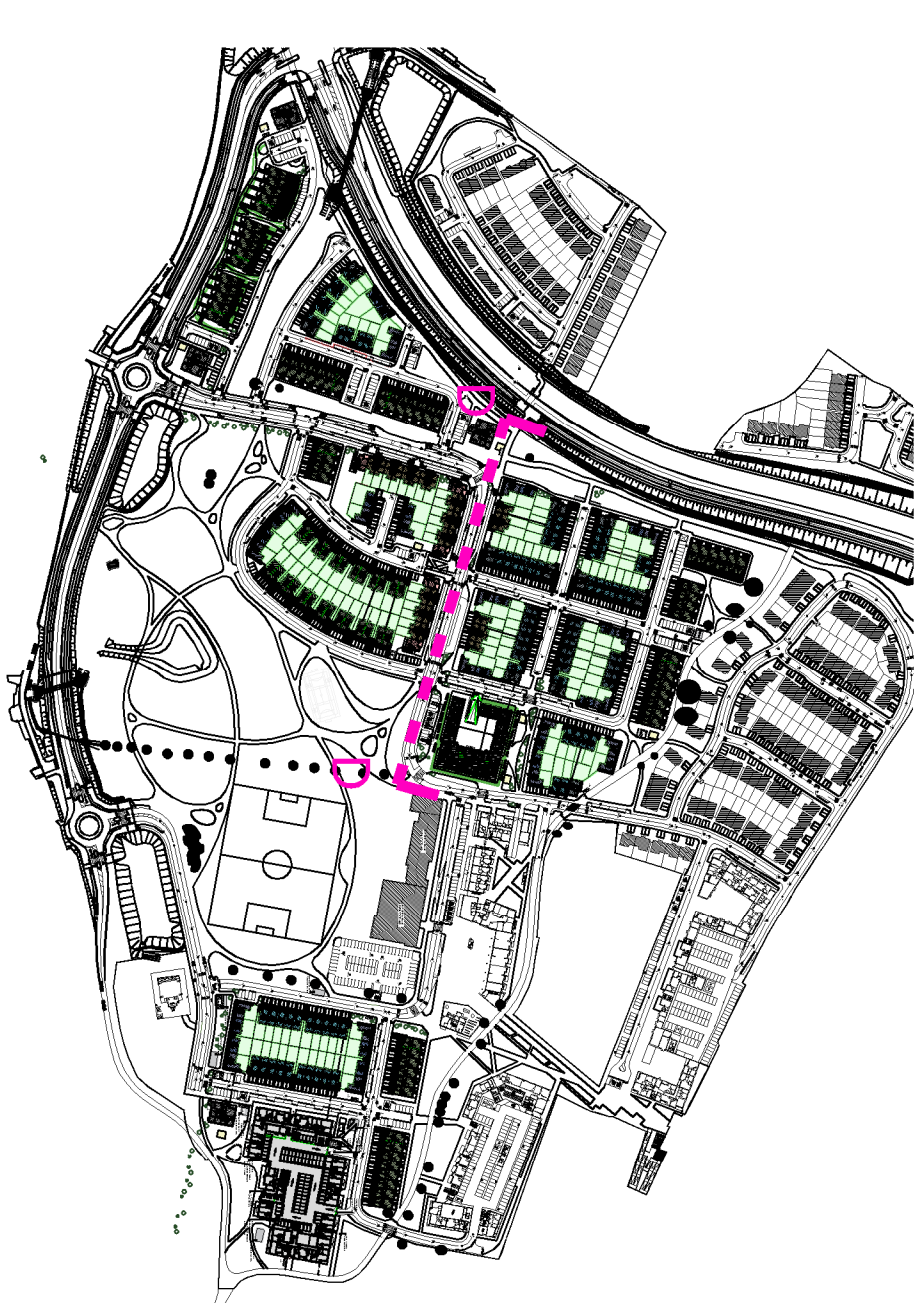


The copyright of this drawing is vested with Corcoran & Wright Ltd and must not be copied or reproduced without the consent of the company.
 Figured dimensions only & be taken from this drawing. DO NOT SCALE.
 All contractors must visit the site and be responsible for checking all existing conditions and the accuracy of any dimensions prior to any manufacture of construction work.
 NOTES

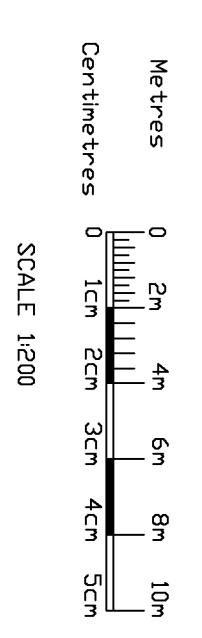


3 KEY PLAN
SCALE NTS

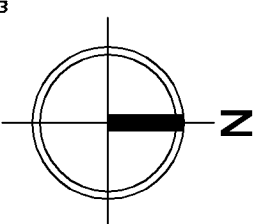

LEGEND

- ↑+0.000 FFL Finished Ground Floor Level
- ↓-0.000 Section Cut Level

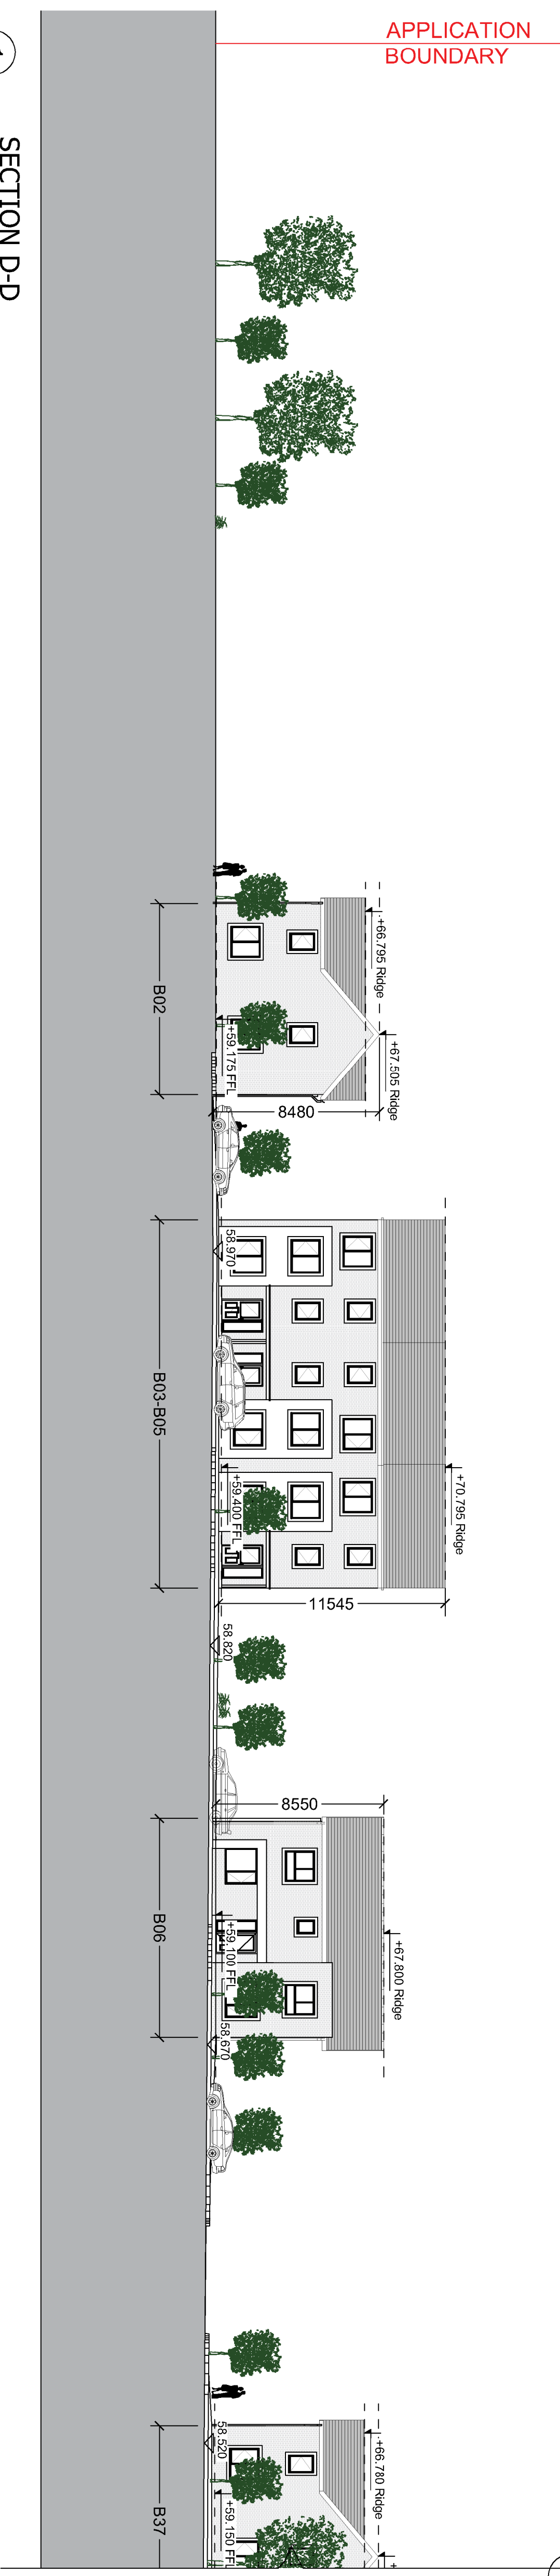

1 SECTION D-D
SCALE 1:200



2 SECTION D-D - CONTINUED
SCALE 1:200

PLANNING

Client			
Ailanna Homes and Alcove Ireland Four Ltd			
Project			
Barnhill Garden Village SHD			
Barlonslowth, Barnhill and Fasslyoucan,			
Clonsilla, Dublin 15			
Drawing Title			
Proposed Site Section 04			
Contextual Elevation			
Date	Checked	Page Size	Scale
PT	AM	A1	1:200
Project No.	PE18119	Drawing No.	0204
Date	15 OCT 2021		
Drawing BIM Name			
PE18119-CWO-ZZ-ZZ-DR-A-0204			
CWO Name		BIM Revision	
Stability Code		P03	

C+W O'BRIEN
 ARCHITECTS
 No.1 Sarsfield Quay, Dublin 7
 T: 01 518 0170 e: admin@cwoarchitects.ie
 Dublin | London | Warsaw | Manchester
 www.cwoarchitects.ie