


LEGEND:	
RED ROUTE - 892m	
ORANGE ROUTE - 594m	
YELLOW ROUTE - 528m	
GREEN ROUTE - 245m	
BLUE ROUTE - 373m	
PURPLE ROUTE - 443m	
PINK ROUTE - 477m	

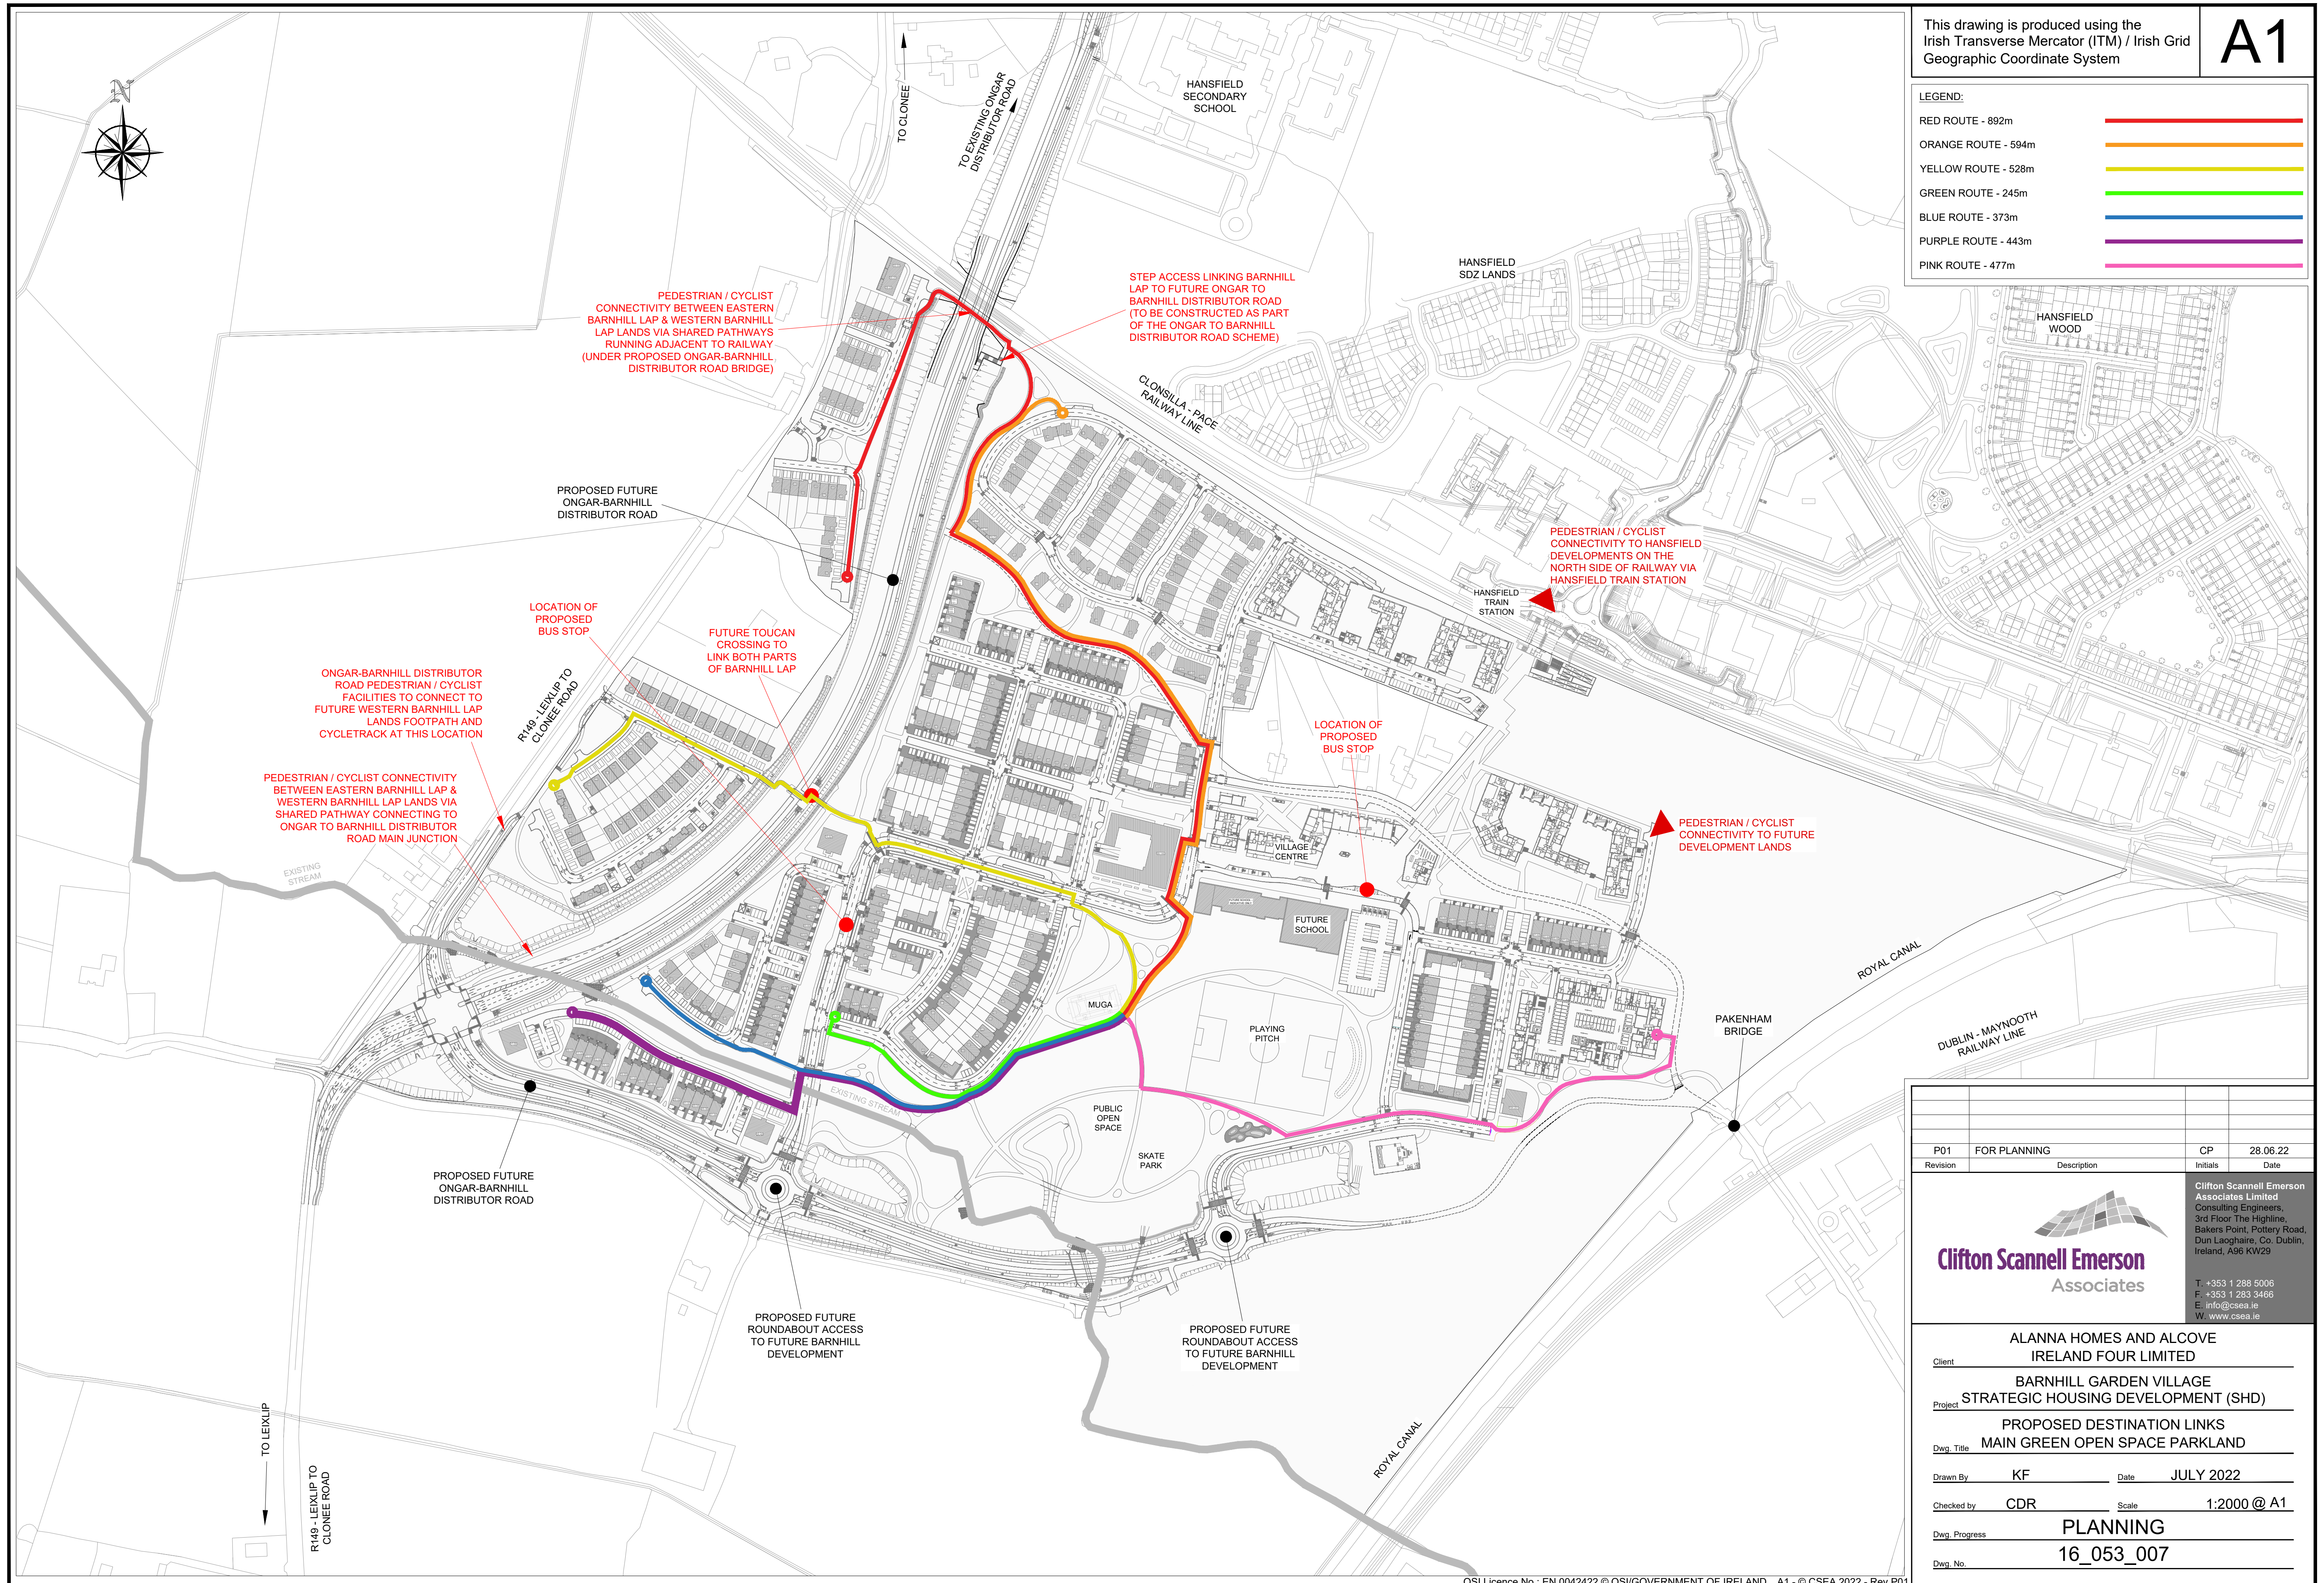

PEDESTRIAN / CYCLIST CONNECTIVITY BETWEEN EASTERN BARNHILL LAP LANDS VIA SHARED PATHWAYS RUNNING ADJACENT TO RAILWAY (UNDER PROPOSED ONGAR-BARNHILL DISTRIBUTOR ROAD BRIDGE)

STEP ACCESS LINKING BARNHILL LAP TO FUTURE ONGAR TO BARNHILL DISTRIBUTOR ROAD (TO BE CONSTRUCTED AS PART OF THE ONGAR TO BARNHILL DISTRIBUTOR ROAD SCHEME)

PROPOSED FUTURE ONGAR-BARNHILL DISTRIBUTOR ROAD

LOCATION OF PROPOSED BUS STOP

FUTURE TOUCAN CROSSING TO LINK BOTH PARTS OF BARNHILL LAP

ONGAR-BARNHILL DISTRIBUTOR ROAD PEDESTRIAN / CYCLIST FACILITIES TO CONNECT TO FUTURE WESTERN BARNHILL LAP LANDS FOOTPATH AND CYCLETRACK AT THIS LOCATION

R149 - LEIXLIP TO CLONEE ROAD

PEDESTRIAN / CYCLIST CONNECTIVITY BETWEEN EASTERN BARNHILL LAP & WESTERN BARNHILL LAP LANDS VIA SHARED PATHWAY CONNECTING TO ONGAR TO BARNHILL DISTRIBUTOR ROAD MAIN JUNCTION

PEDESTRIAN / CYCLIST CONNECTIVITY TO HANSFIELD DEVELOPMENTS ON THE NORTH SIDE OF RAILWAY VIA HANSFIELD TRAIN STATION

LOCATION OF PROPOSED BUS STOP

PEDESTRIAN / CYCLIST CONNECTIVITY TO FUTURE DEVELOPMENT LANDS

PROPOSED FUTURE ONGAR-BARNHILL DISTRIBUTOR ROAD

PROPOSED FUTURE ROUNDABOUT ACCESS TO FUTURE BARNHILL DEVELOPMENT

PROPOSED FUTURE ROUNDABOUT ACCESS TO FUTURE BARNHILL DEVELOPMENT

P01	FOR PLANNING	CP	28.06.22
Revision	Description	Initials	Date
<p><b>Clifton Scannell Emerson Associates</b></p>		<p>Clifton Scannell Emerson Associates Limited Consulting Engineers, 3rd Floor The Highline, Bakers Point, Pottery Road, Dun Laoghaire, Co. Dublin, Ireland, A96 KW29</p> <p>T: +353 1 288 5006 F: +353 1 283 3466 E: info@csea.ie W: www.csea.ie</p>	
		<p>Client <b>ALANNA HOMES AND ALCOVE IRELAND FOUR LIMITED</b></p>	
		<p>Project <b>BARNHILL GARDEN VILLAGE STRATEGIC HOUSING DEVELOPMENT (SHD)</b></p>	
		<p>Dwg. Title <b>PROPOSED DESTINATION LINKS MAIN GREEN OPEN SPACE PARKLAND</b></p>	
Drawn By	KF	Date	JULY 2022
Checked by	CDR	Scale	1:2000 @ A1
<p>Dwg. Progress</p>		<p><b>PLANNING</b></p>	
<p>Dwg. No.</p>		<p><b>16_053_007</b></p>	