


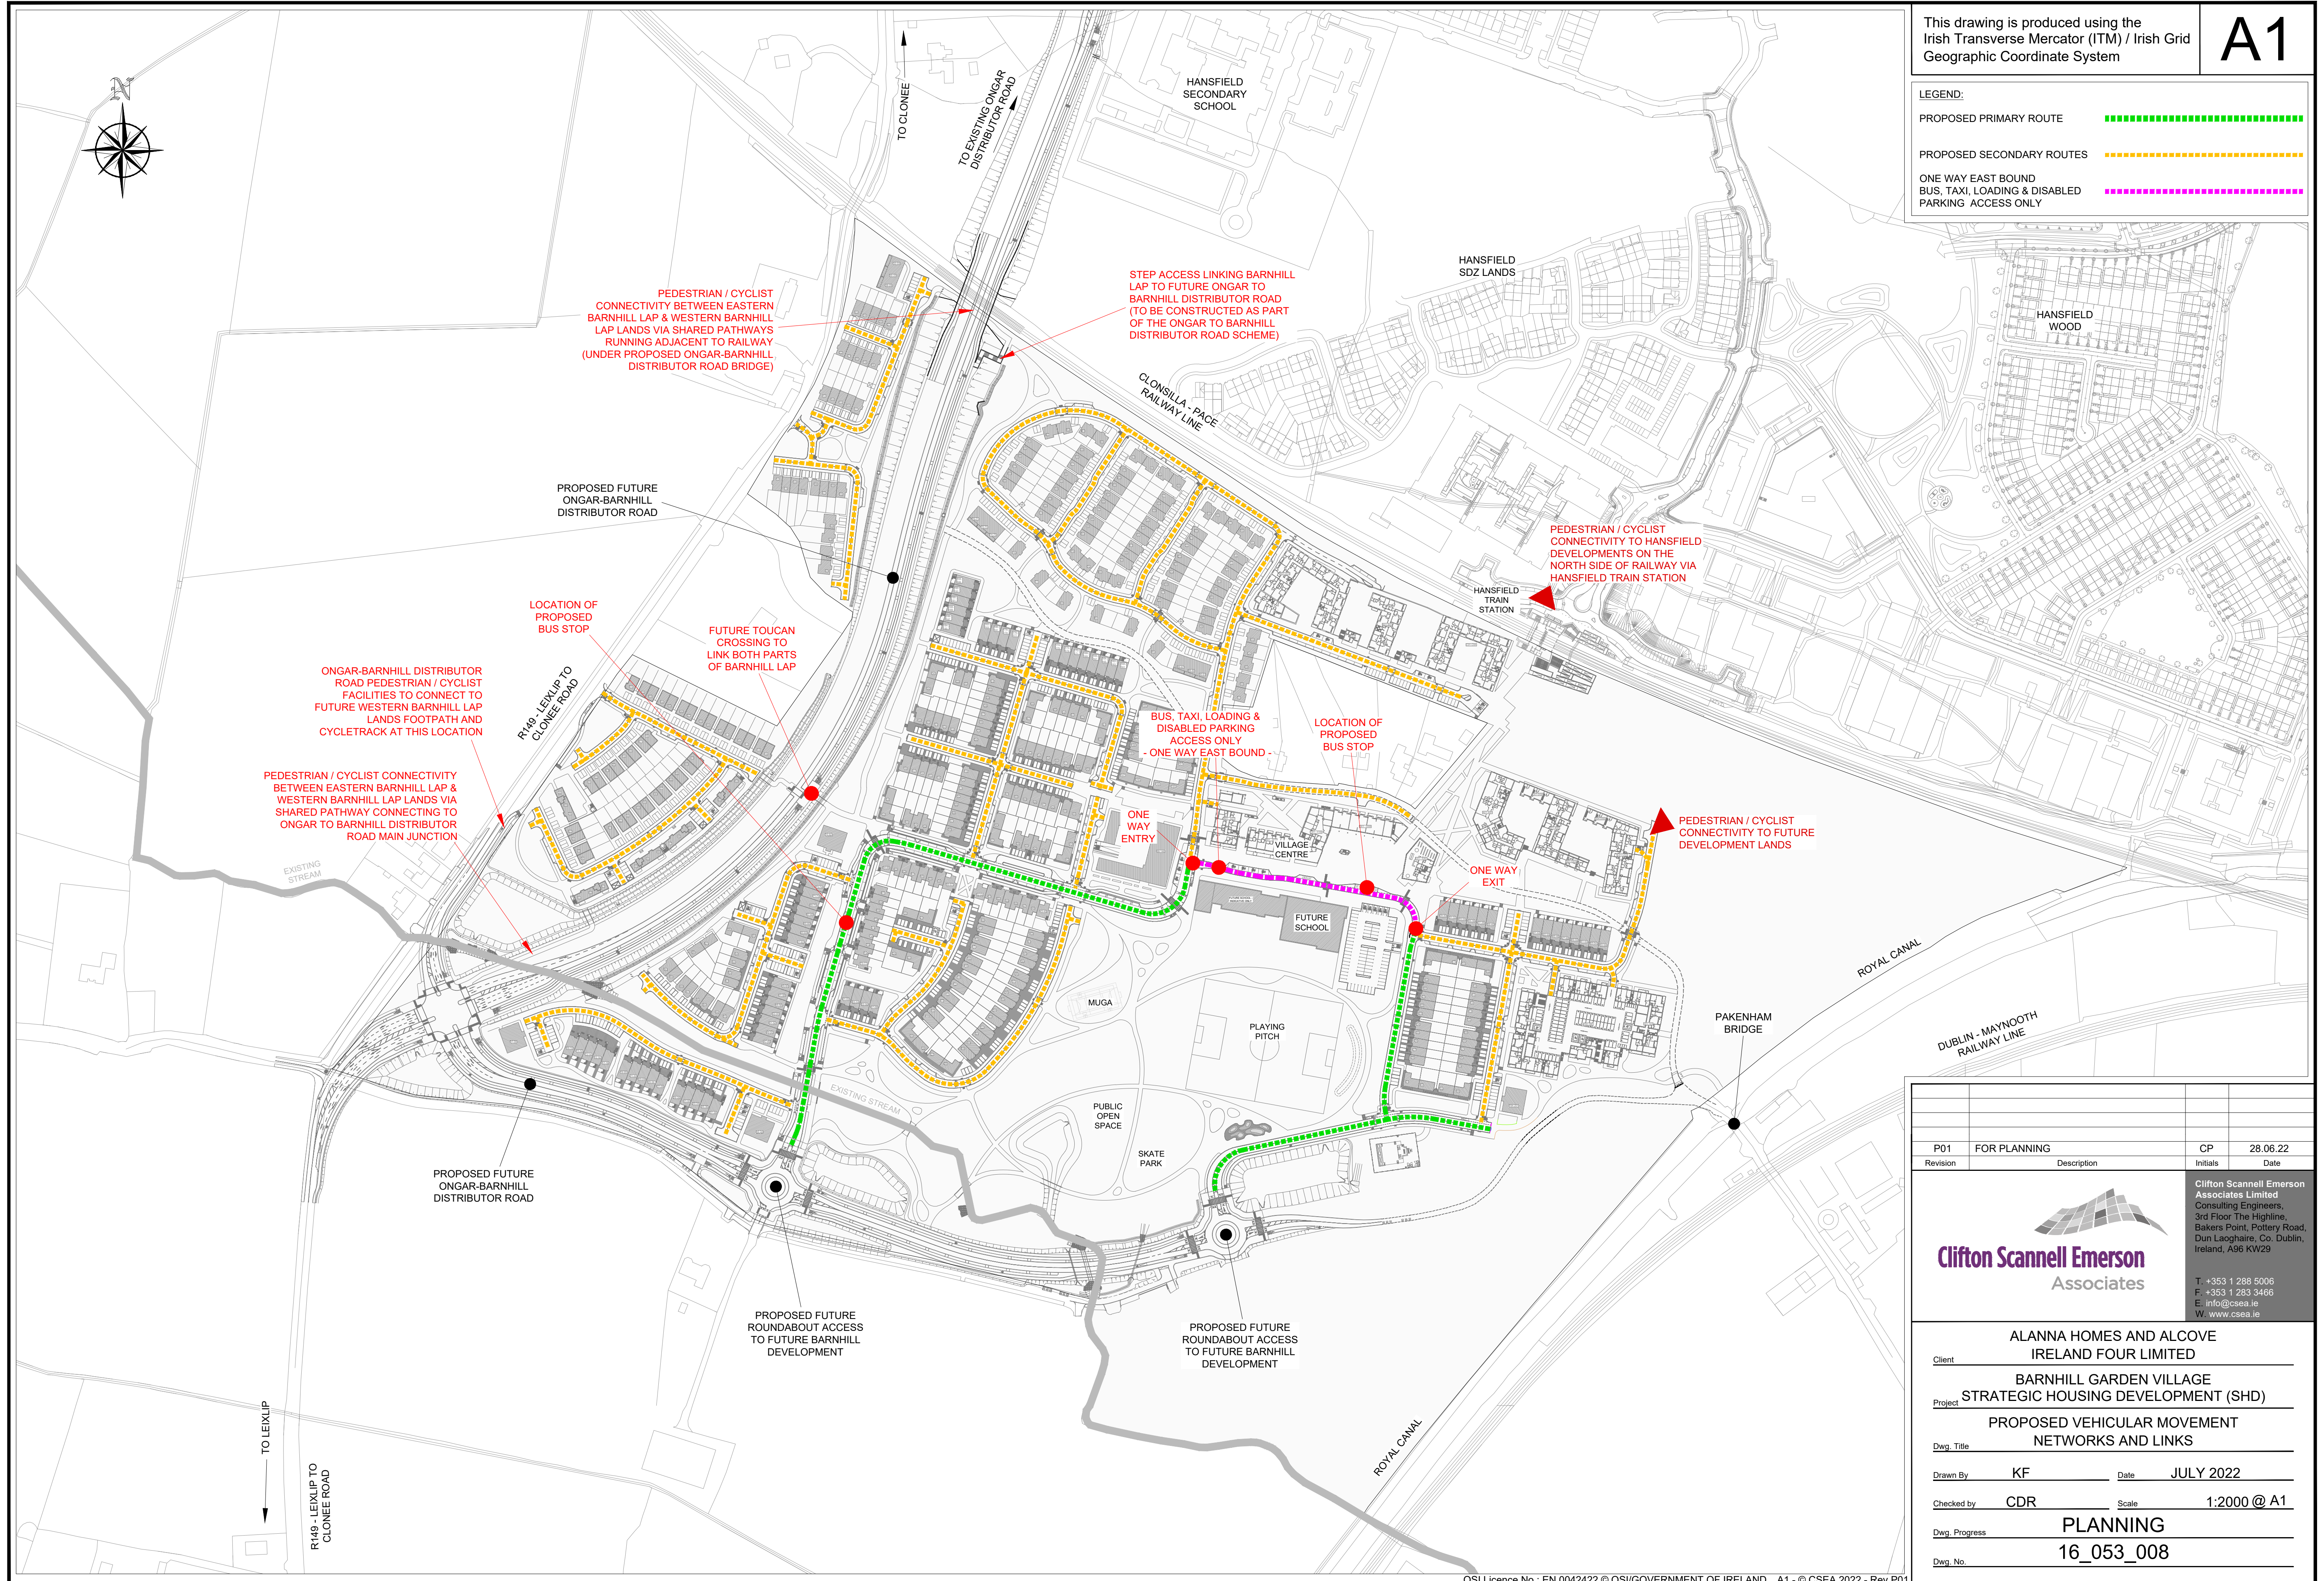
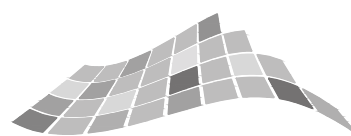


LEGEND:

PROPOSED PRIMARY ROUTE	
PROPOSED SECONDARY ROUTES	
ONE WAY EAST BOUND BUS, TAXI, LOADING & DISABLED PARKING ACCESS ONLY	



P01	FOR PLANNING	CP	28.06.22
Revision	Description	Initials	Date
 Clifton Scannell Emerson Associates		Clifton Scannell Emerson Associates Limited Consulting Engineers, 3rd Floor, The Highline, Bakers Point, Pottary Road, Dun Laoghaire, Co. Dublin, Ireland, A96 KW29	
		T: +353 1 288 5006 F: +353 1 283 3466 E: info@csea.ie W: www.csea.ie	
Client	ALANNA HOMES AND ALCOVE IRELAND FOUR LIMITED		
Project	BARNHILL GARDEN VILLAGE STRATEGIC HOUSING DEVELOPMENT (SHD)		
Dwg. Title	PROPOSED VEHICULAR MOVEMENT NETWORKS AND LINKS		
Drawn By	KF	Date	JULY 2022
Checked by	CDR	Scale	1:2000 @ A1
Dwg. Progress	PLANNING		
Dwg. No.	16_053_008		