


LEGEND:

PROPOSED ON STREET PARKING	
PROPOSED PRIVATE PARKING	
PROPOSED DISABLED PARKING	
PROPOSED BUS STOP	
PROPOSED LOADING BAY	
PROPOSED EV CHARGING STATION	
PROPOSED E-BIKE CHARGING STATION	

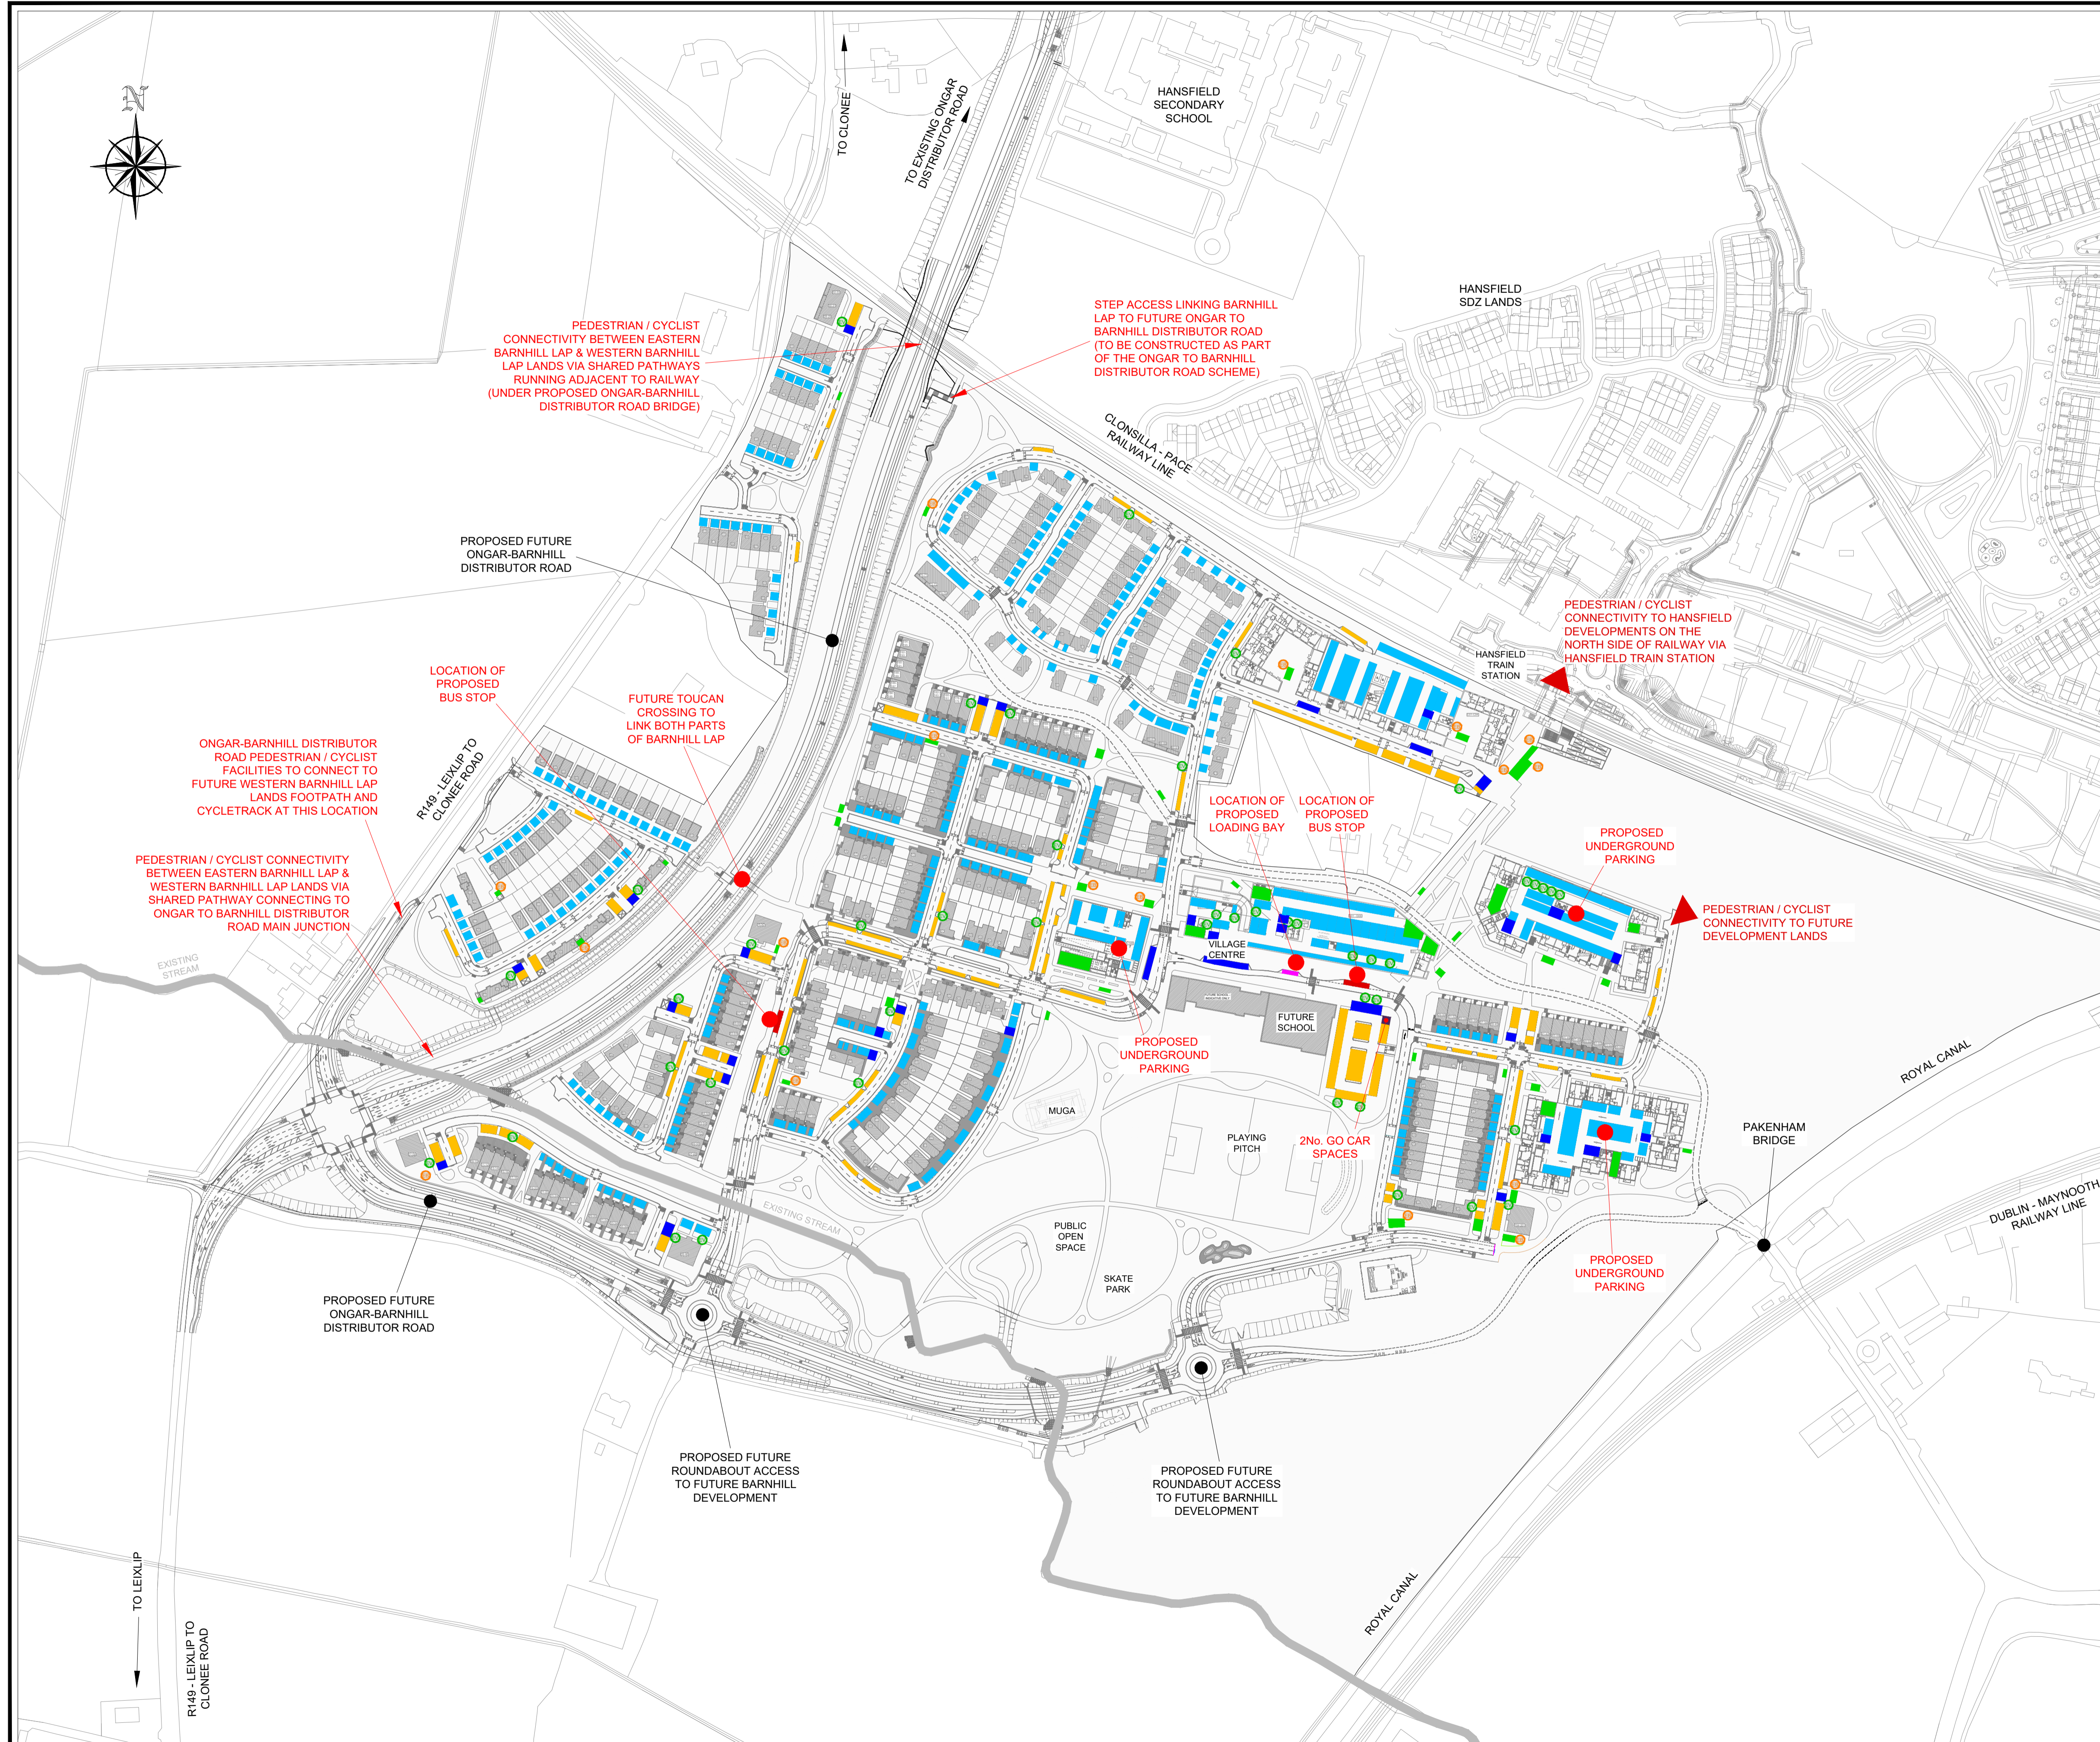

P01	FOR PLANNING	CP	28.06.22
Revision	Description	Initials	Date

Clifton Scannell Emerson Associates

Clifton Scannell Emerson Associates Limited
Consulting Engineers,
3rd Floor The Highline,
Bakers Point, Pottery Road,
Dun Laoghaire, Co. Dublin,
Ireland, A96 KW29

T: +353 1 288 5006
F: +353 1 283 3466
E: info@csea.ie
W: www.csea.ie

Client	ALANNA HOMES AND ALCOVE IRELAND FOUR LIMITED		
Project	BARNHILL GARDEN VILLAGE STRATEGIC HOUSING DEVELOPMENT (SHD)		
Dwg. Title	PROPOSED PARKING, EV, BUS STOP AND LOADING BAY LOCATIONS		
Drawn By	KF	Date	JULY 2022
Checked by	CDR	Scale	1:2000 @ A1
Dwg. Progress	PLANNING		
Dwg. No.	16_053_009		