


LEGEND:

PROPOSED CARRIAGEWAY	[Grey Box]
PROPOSED PEDESTRIAN FOOTPATH	[Dark Grey Box]
PROPOSED CYCLETRACK / CYCLE LANE	[Pink Box]
PROPOSED SHARED PEDESTRIAN AND CYCLIST PATH	[Light Blue Box]
PROPOSED RAISED TABLE	[Dark Red Box]
PROPOSED GRASS VERGE / LANDSCAPED AREA	[Light Green Box]
PROPOSED ON CURTLAGE CAR PARKING SPACES	[Orange Box]
PROPOSED ON STREET CAR PARKING SPACES	[Blue Box]
PROPOSED BUS STOP	[Yellow Box]

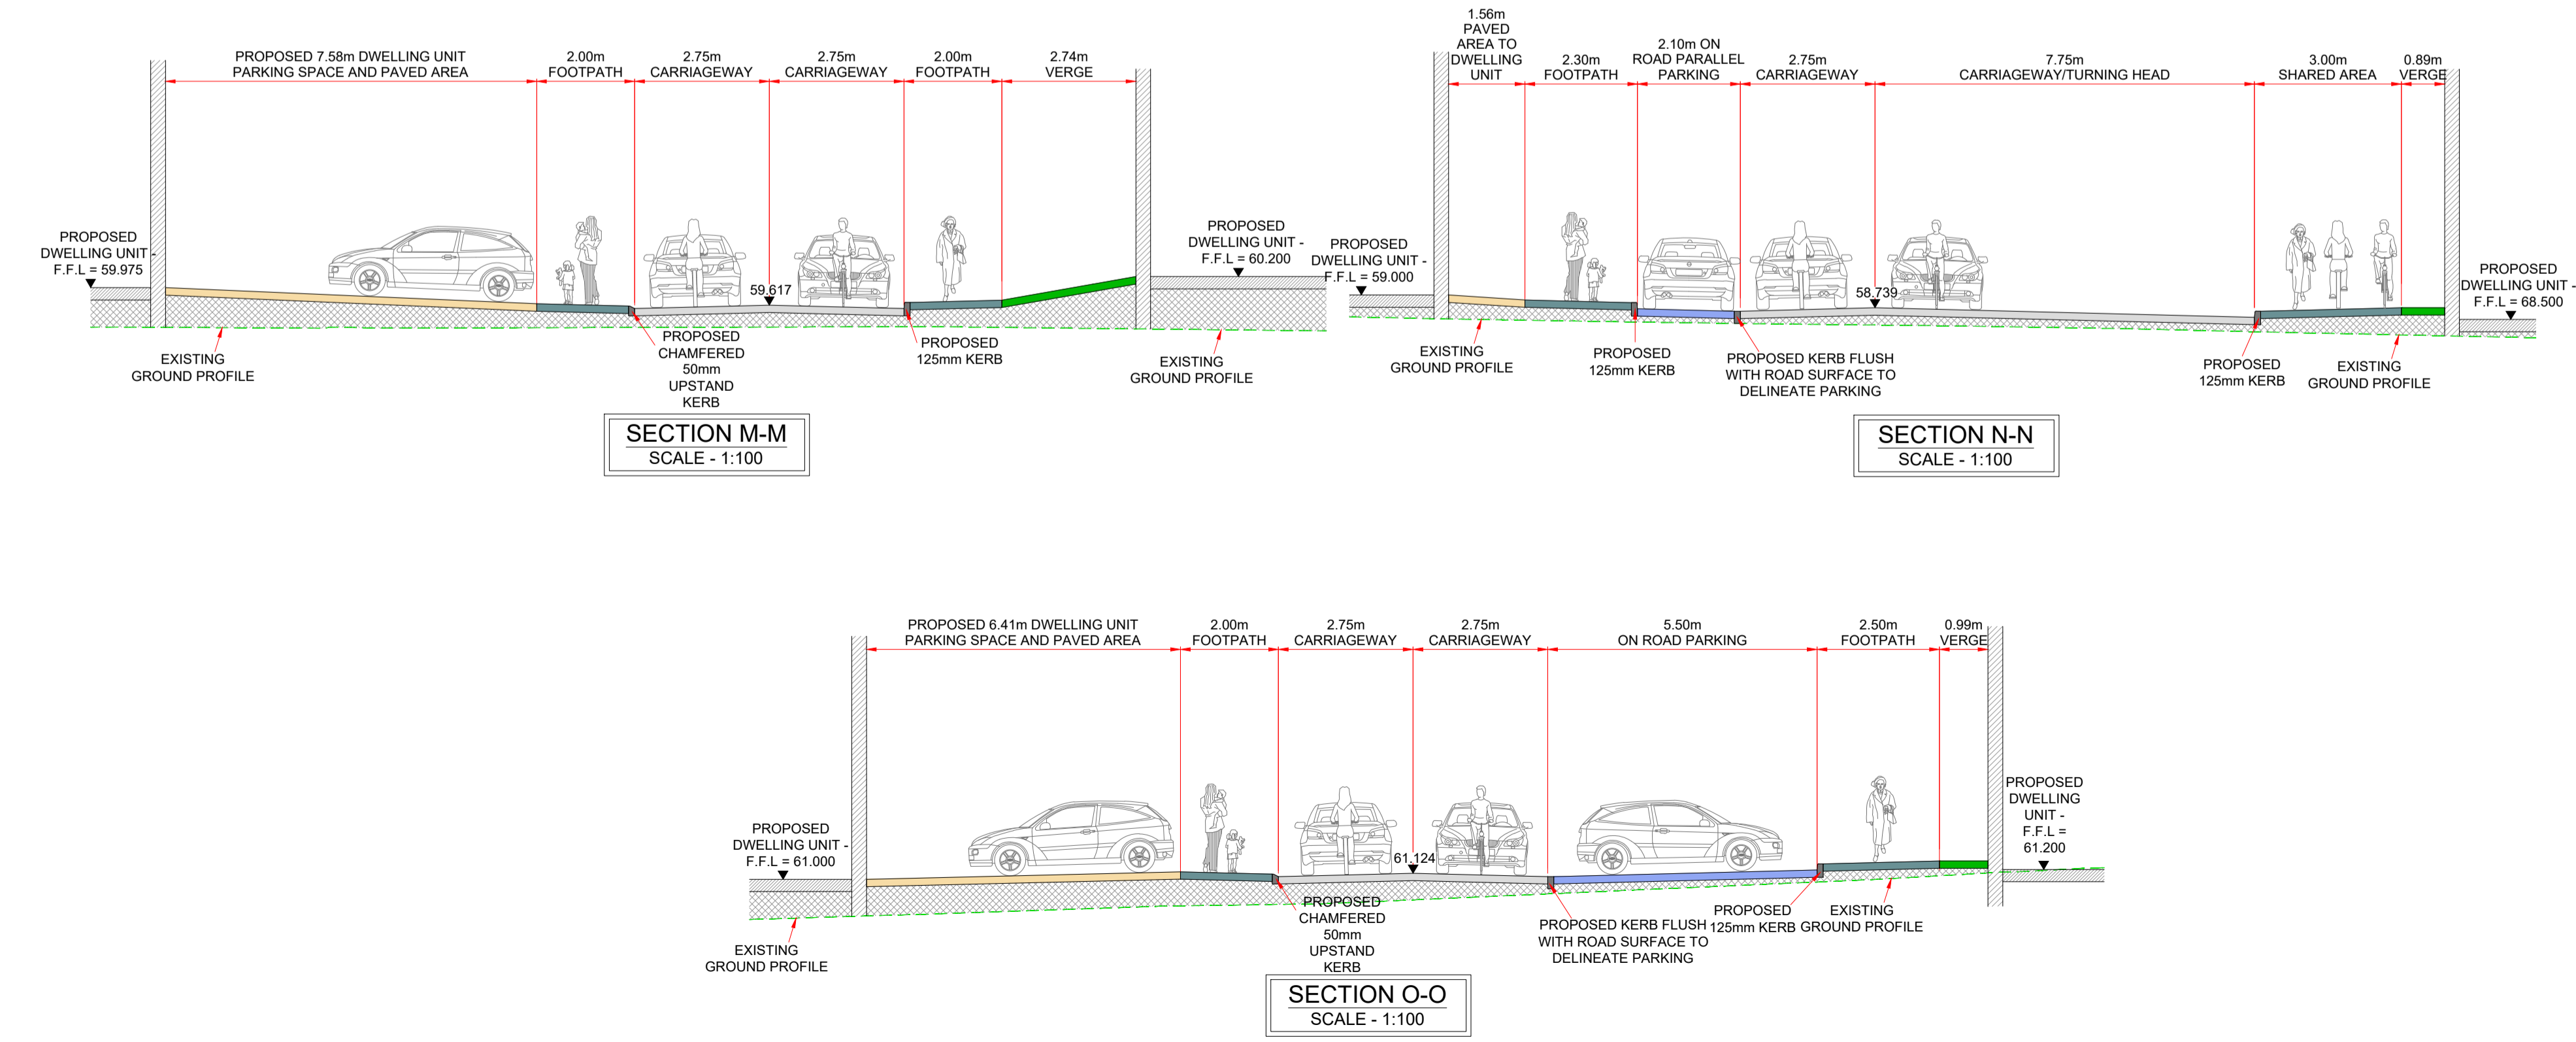

P01	FOR PLANNING	CP	28.06.22
Revision	Description	Initials	Date

**Clifton Scannell Emerson Associates**

Clifton Scannell Emerson Associates Limited  
Consulting Engineers,  
3rd Floor The Highline,  
Bakers Point, Pottory Road,  
Dun Laoghaire, Co. Dublin,  
Ireland, A96 KW29

T: +353 1 288 5006  
F: +353 1 283 3466  
E: info@csea.ie  
W: www.csea.ie

Client: ALANNA HOMES AND ALCOVE IRELAND FOUR LIMITED

Project: BARNHILL GARDEN VILLAGE STRATEGIC HOUSING DEVELOPMENT (SHD)

Dwg. Title: INTERNAL ROAD LAYOUT & SECTIONS - SHEET 4 OF 8 THE CROSS AREA

Drawn By: AW Date: JULY 2022

Checked by: CP Scale: PLAN = 1:500 @ A1

Dwg. Progress: **PLANNING**

Dwg. No: 16\_053\_013