

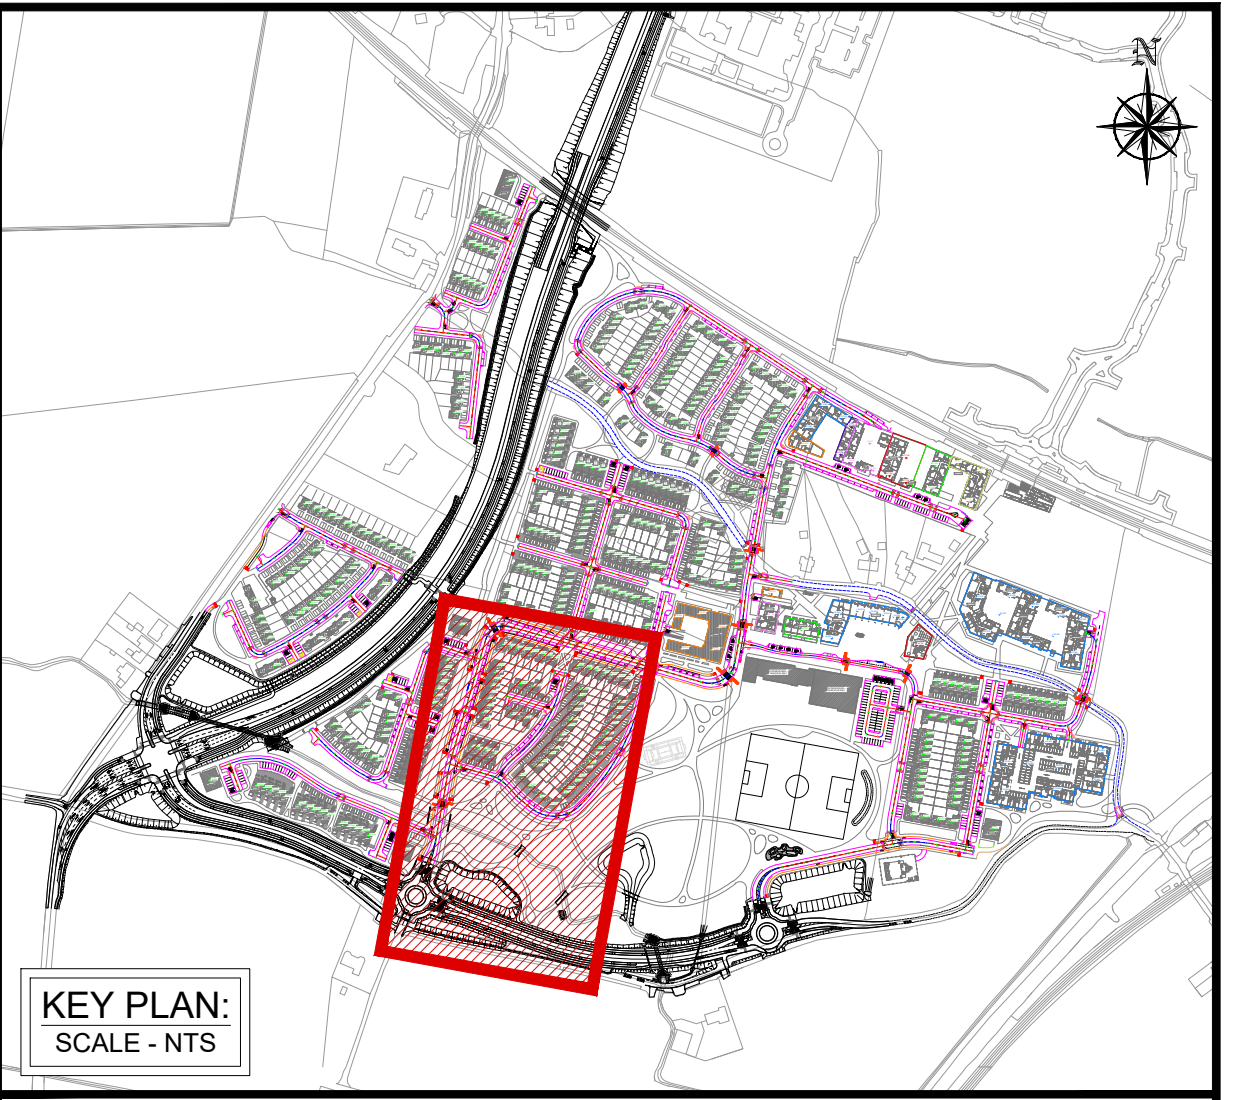


FUTURE ROUNDABOUT ACCESS 1 TO BARNHILL LAP DEVELOPMENT (CONSTRUCTED AS PART OF THE ONGAR TO BARNHILL DISTRIBUTOR ROAD SCHEME BY FINGAL COUNTY COUNCIL)

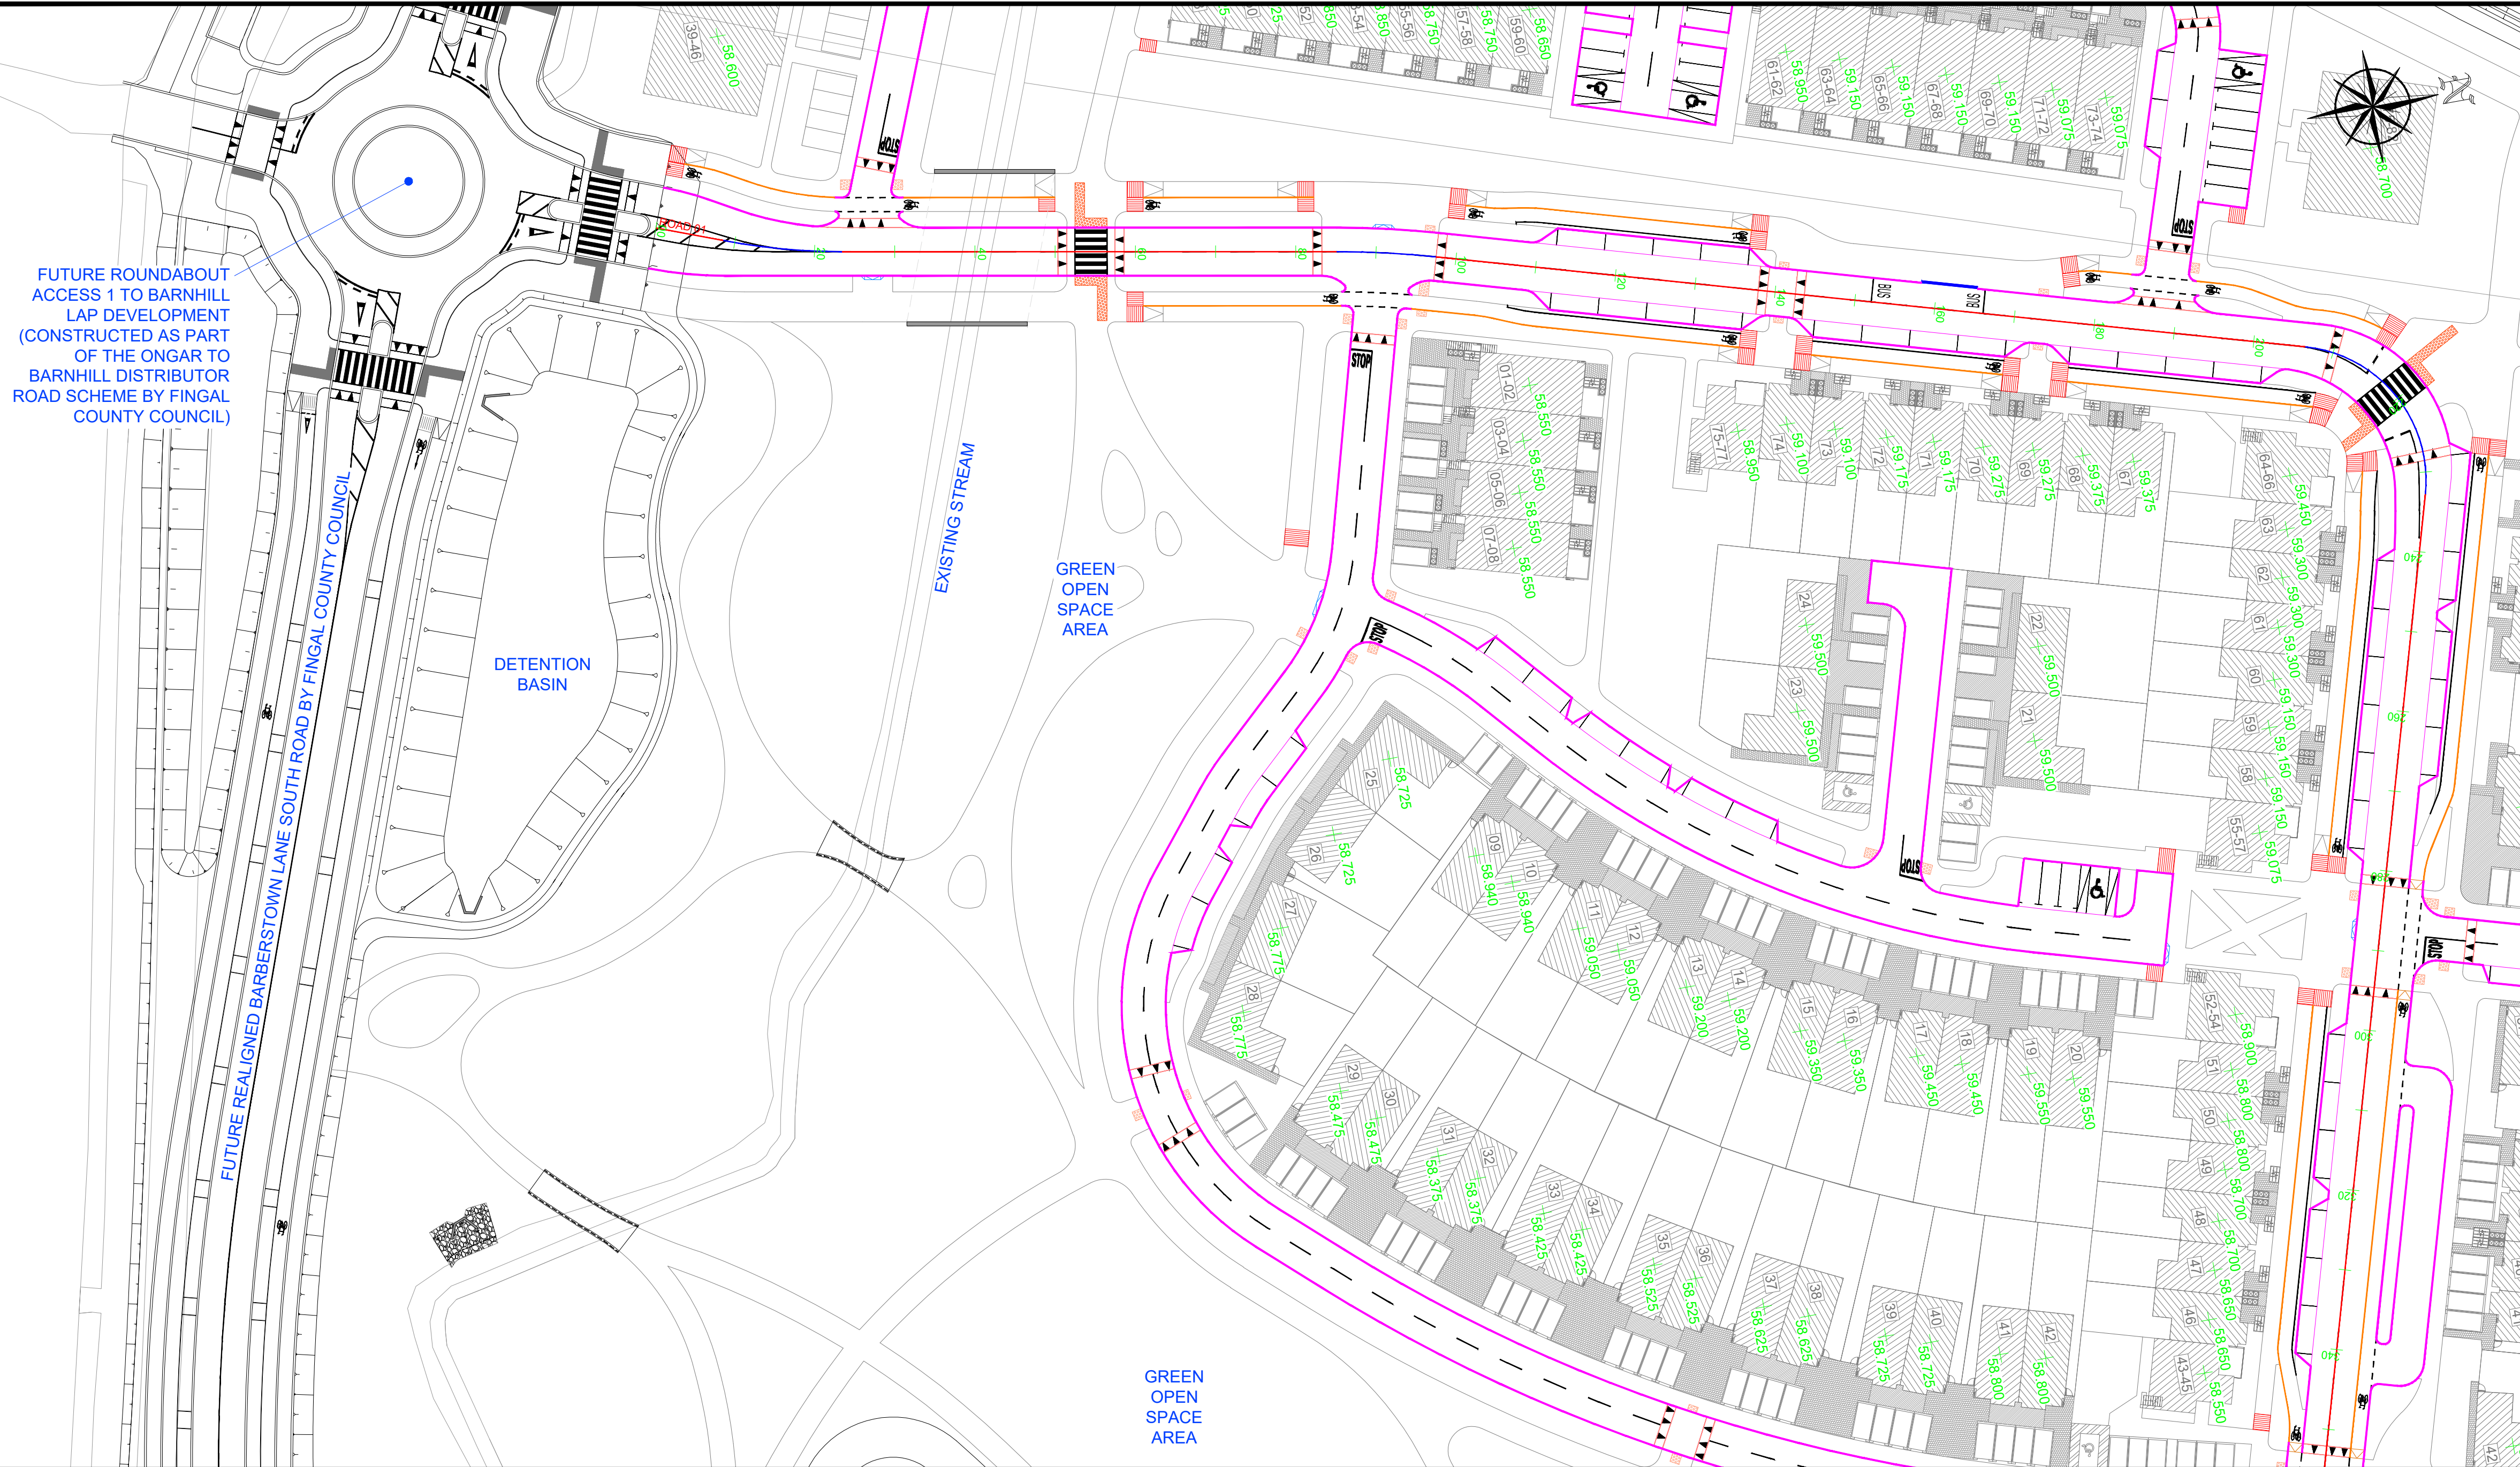

LONGSECTIONS LEGEND  
 EXISTING GROUND PROFILE ———  
 PROPOSED GROUND PROFILE ———  
 VERTICAL CURVATURE ———

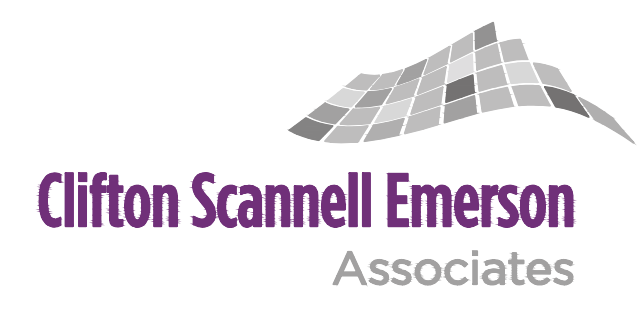

16\_053\_018 - BARNHILL GARDEN VILLAGE SHD - PROPOSED INTERNAL ROADS AND LONGSECTIONS  
 ROAD 01 - SHEET 1 OF 15  
 PLAN VIEW SCALE - 1:500 @ A1

