



KEY PLAN:  
SCALE - NTS

LONGSECTIONS LEGEND

EXISTING GROUND PROFILE	---
PROPOSED GROUND PROFILE	—
VERTICAL CURVATURE	—

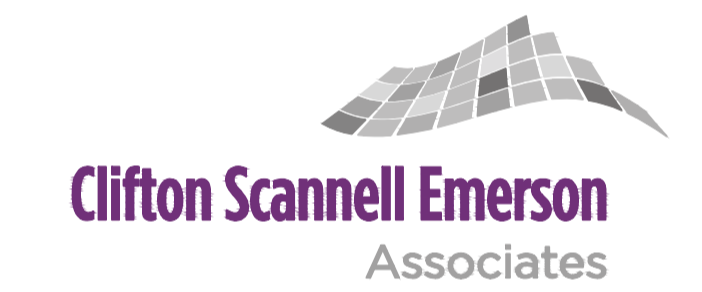

16\_053\_019 - BARNHILL GARDEN VILLAGE SHD -  
PROPOSED INTERNAL ROADS AND LONGSECTIONS  
ROAD 01 - SHEET 2 OF 15  
PLAN VIEW SCALE - 1:500 @ A1

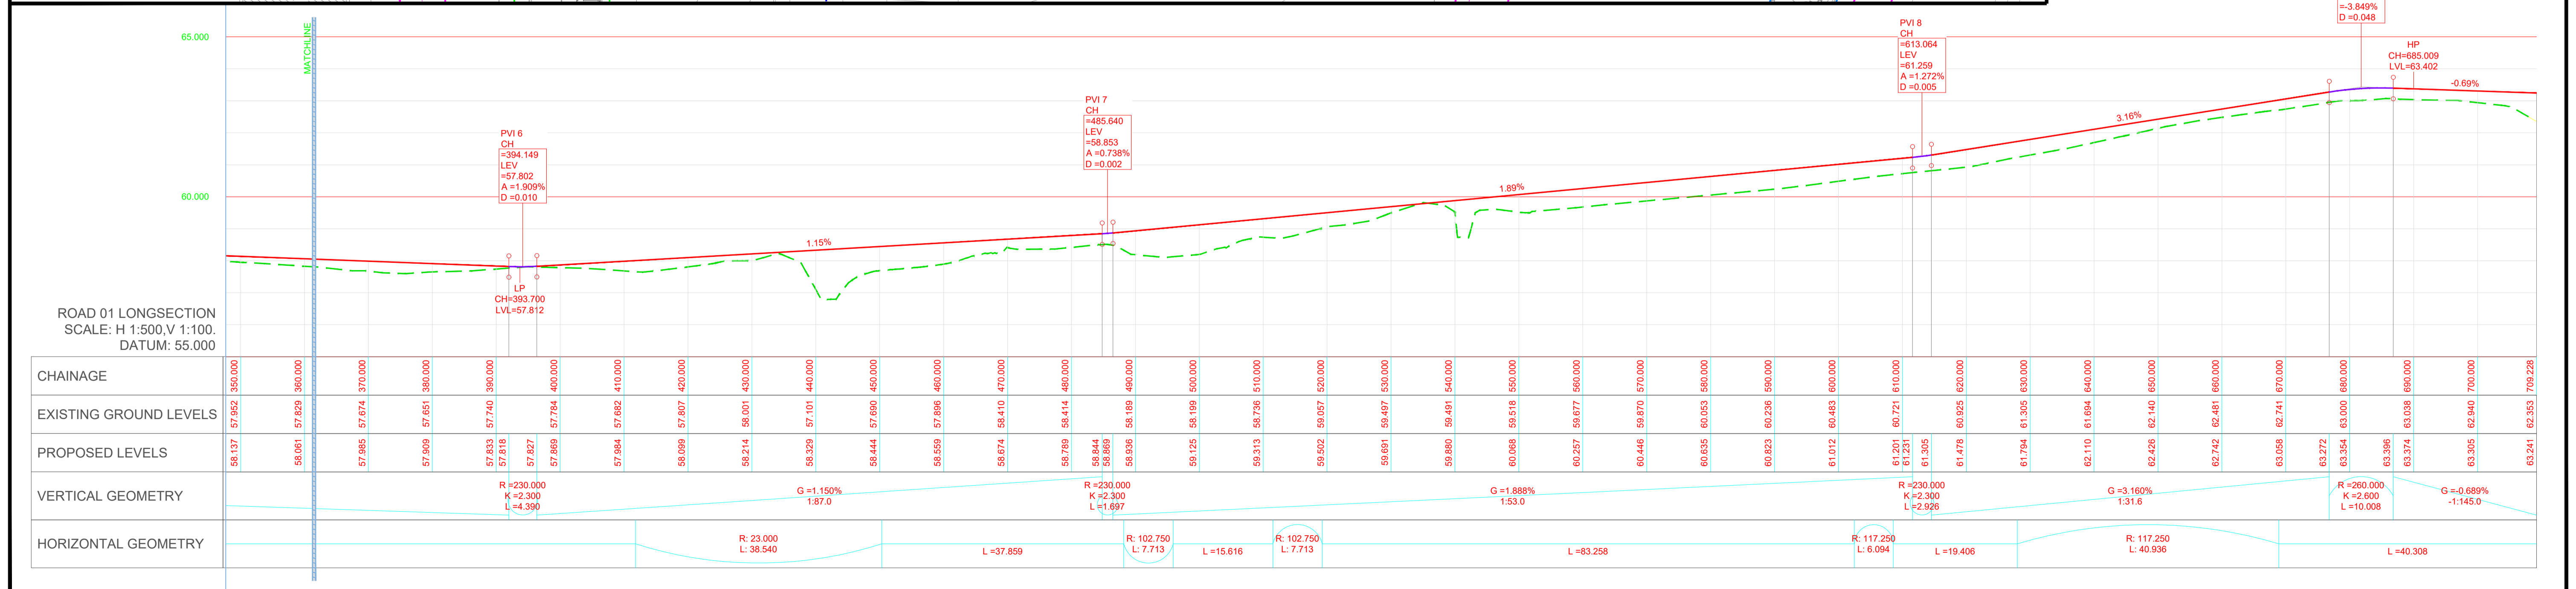

ROAD 01 LONGSECTION  
SCALE: H 1:500, V 1:100.  
DATUM: 55,000

PVI 9  
CH=681.797  
LEV=63.430  
A=-3.849%  
D=0.048

HP  
CH=685.009  
LVL=63.402