
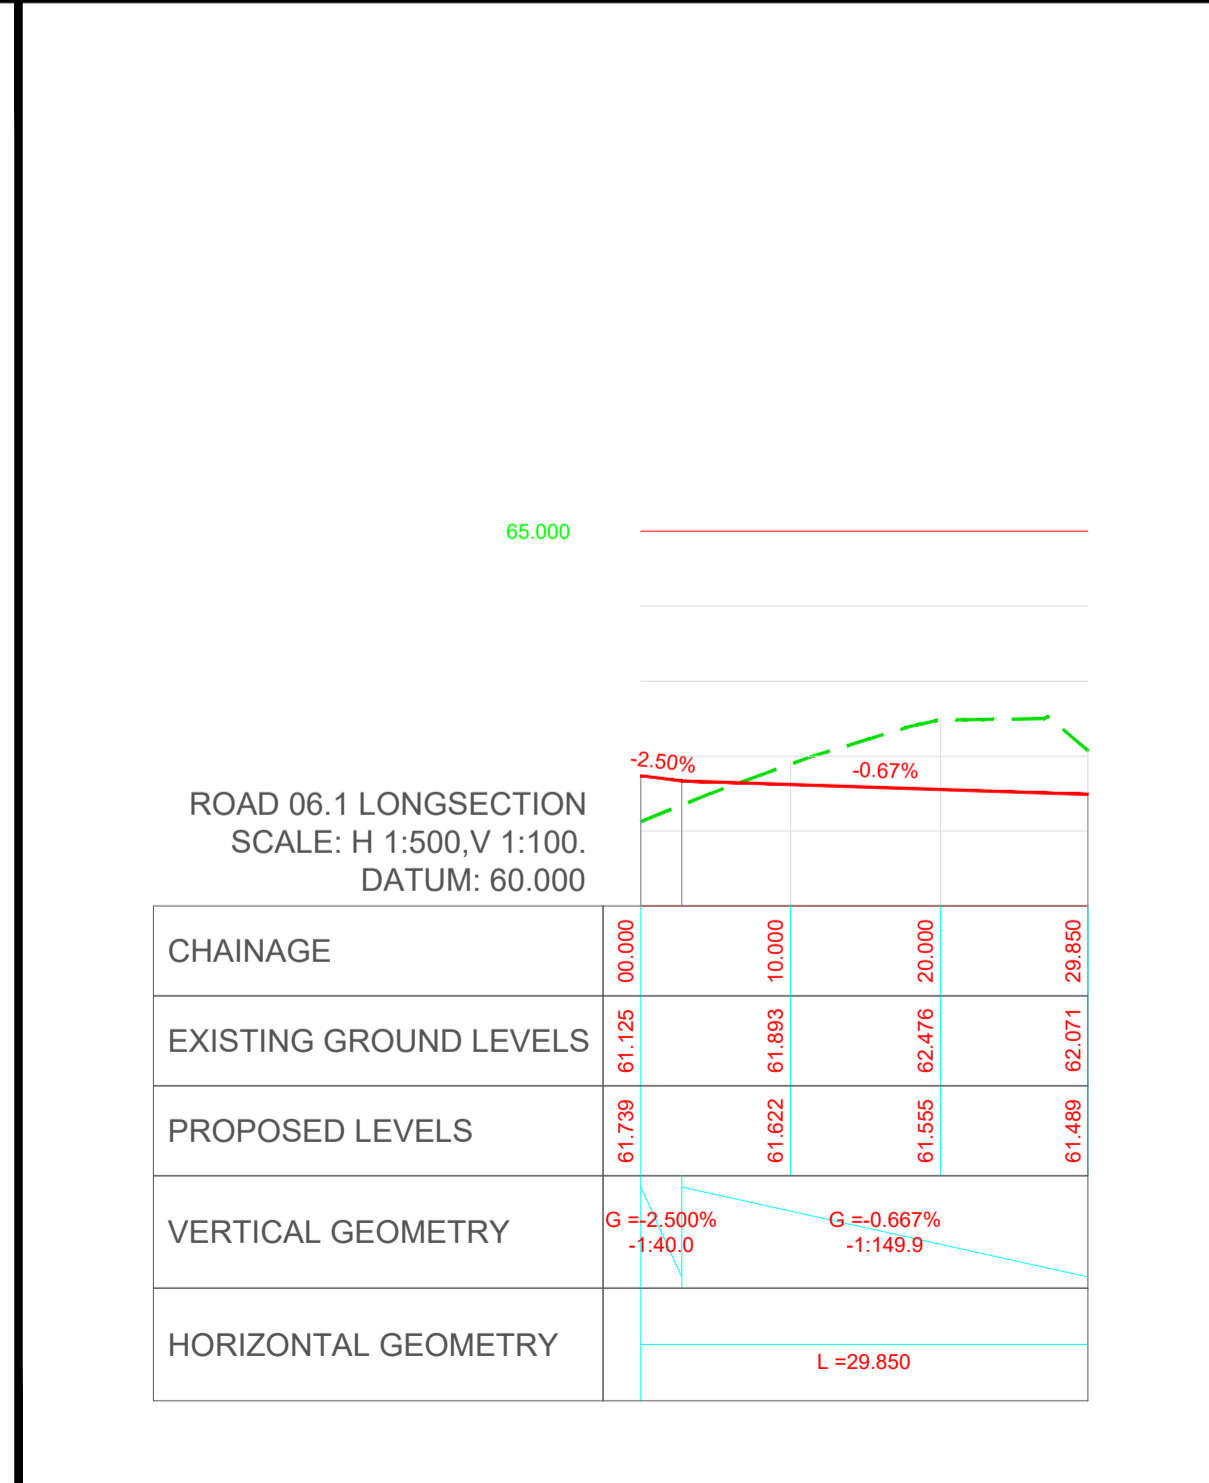
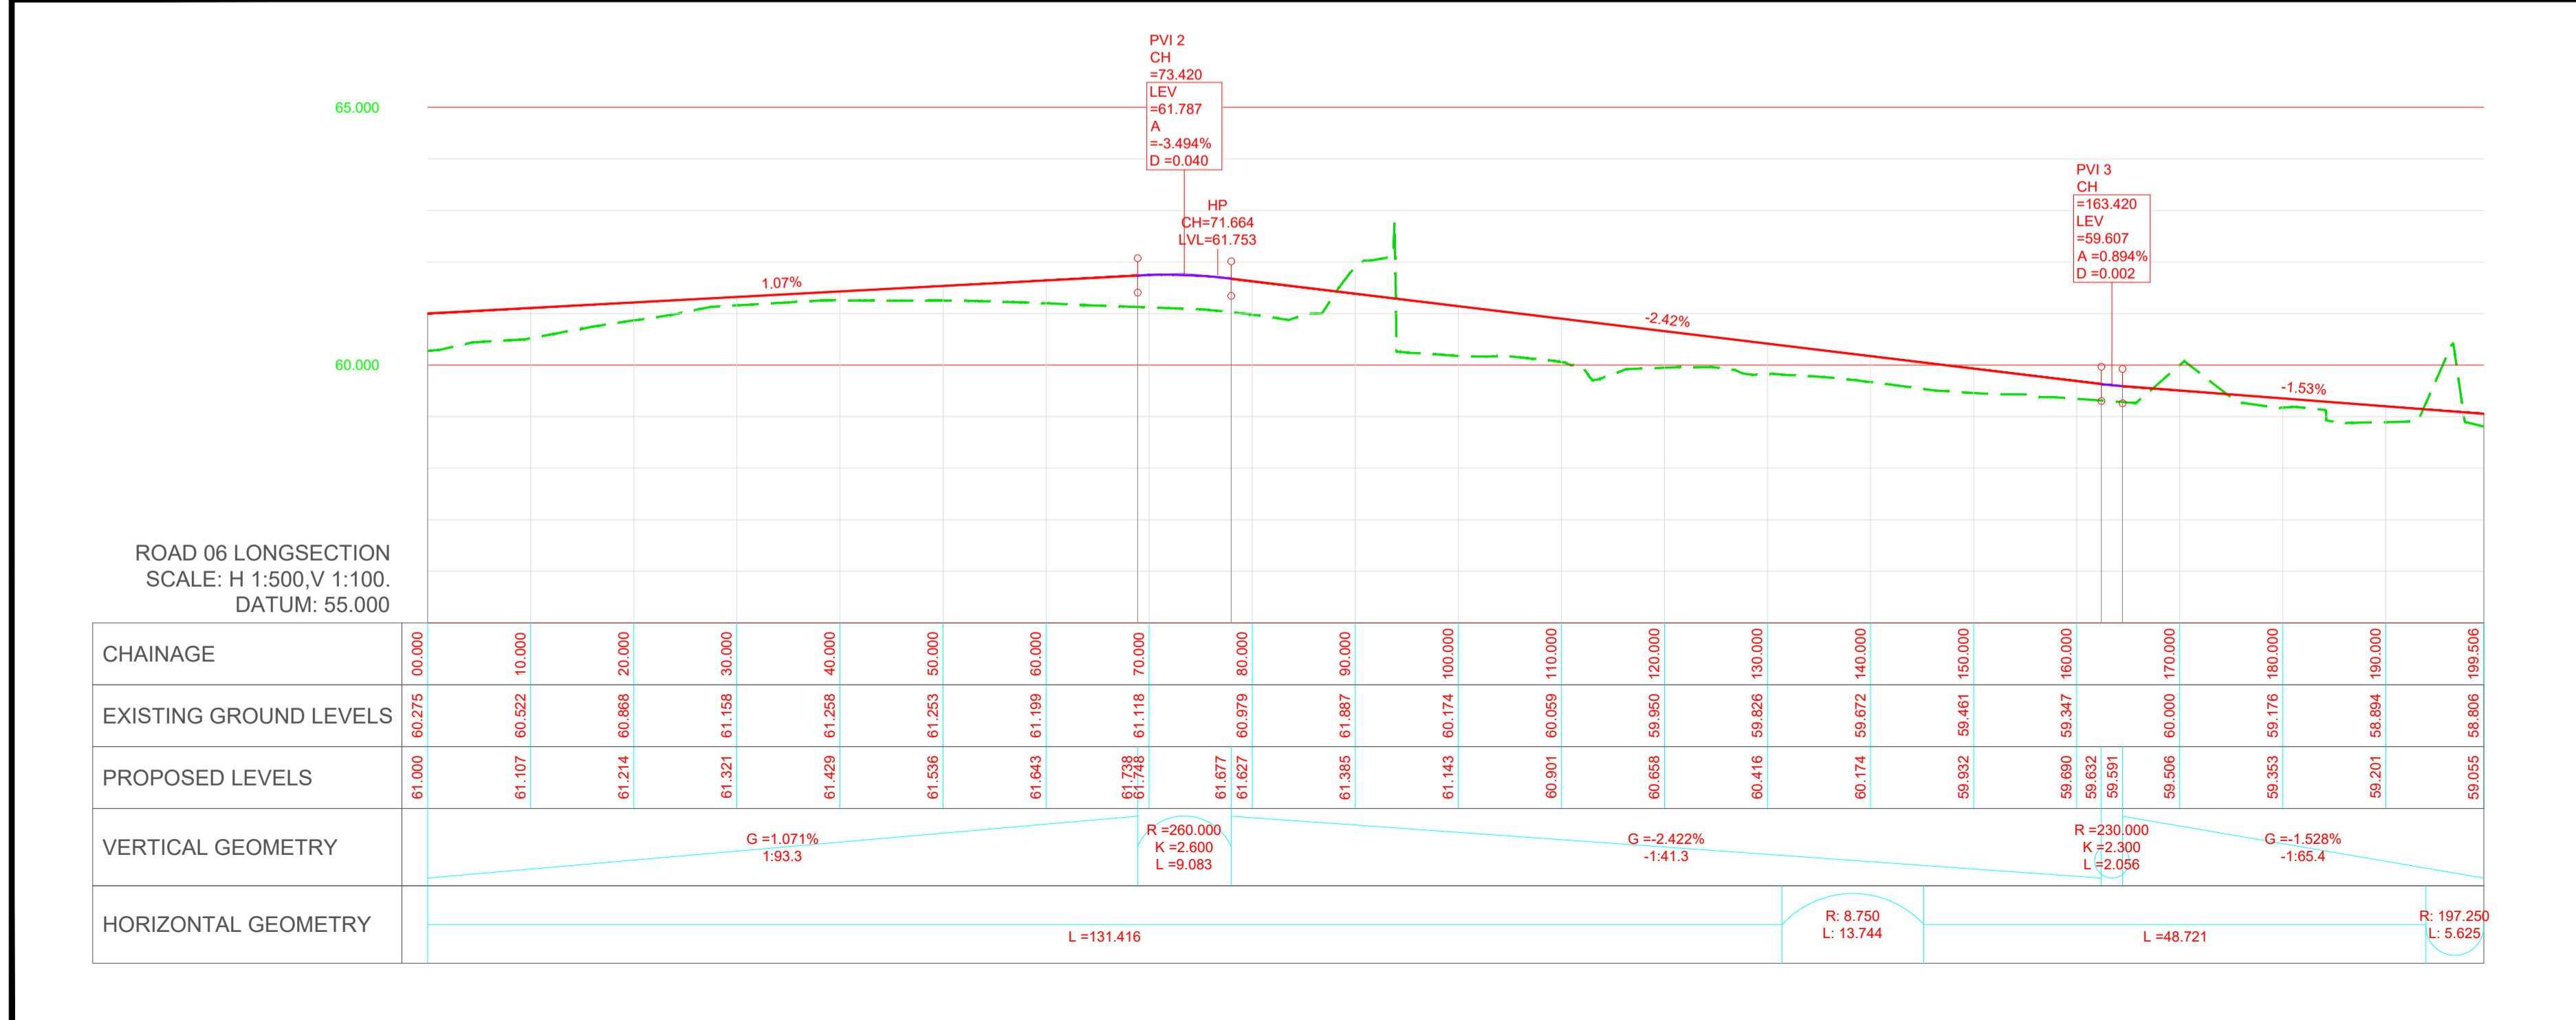
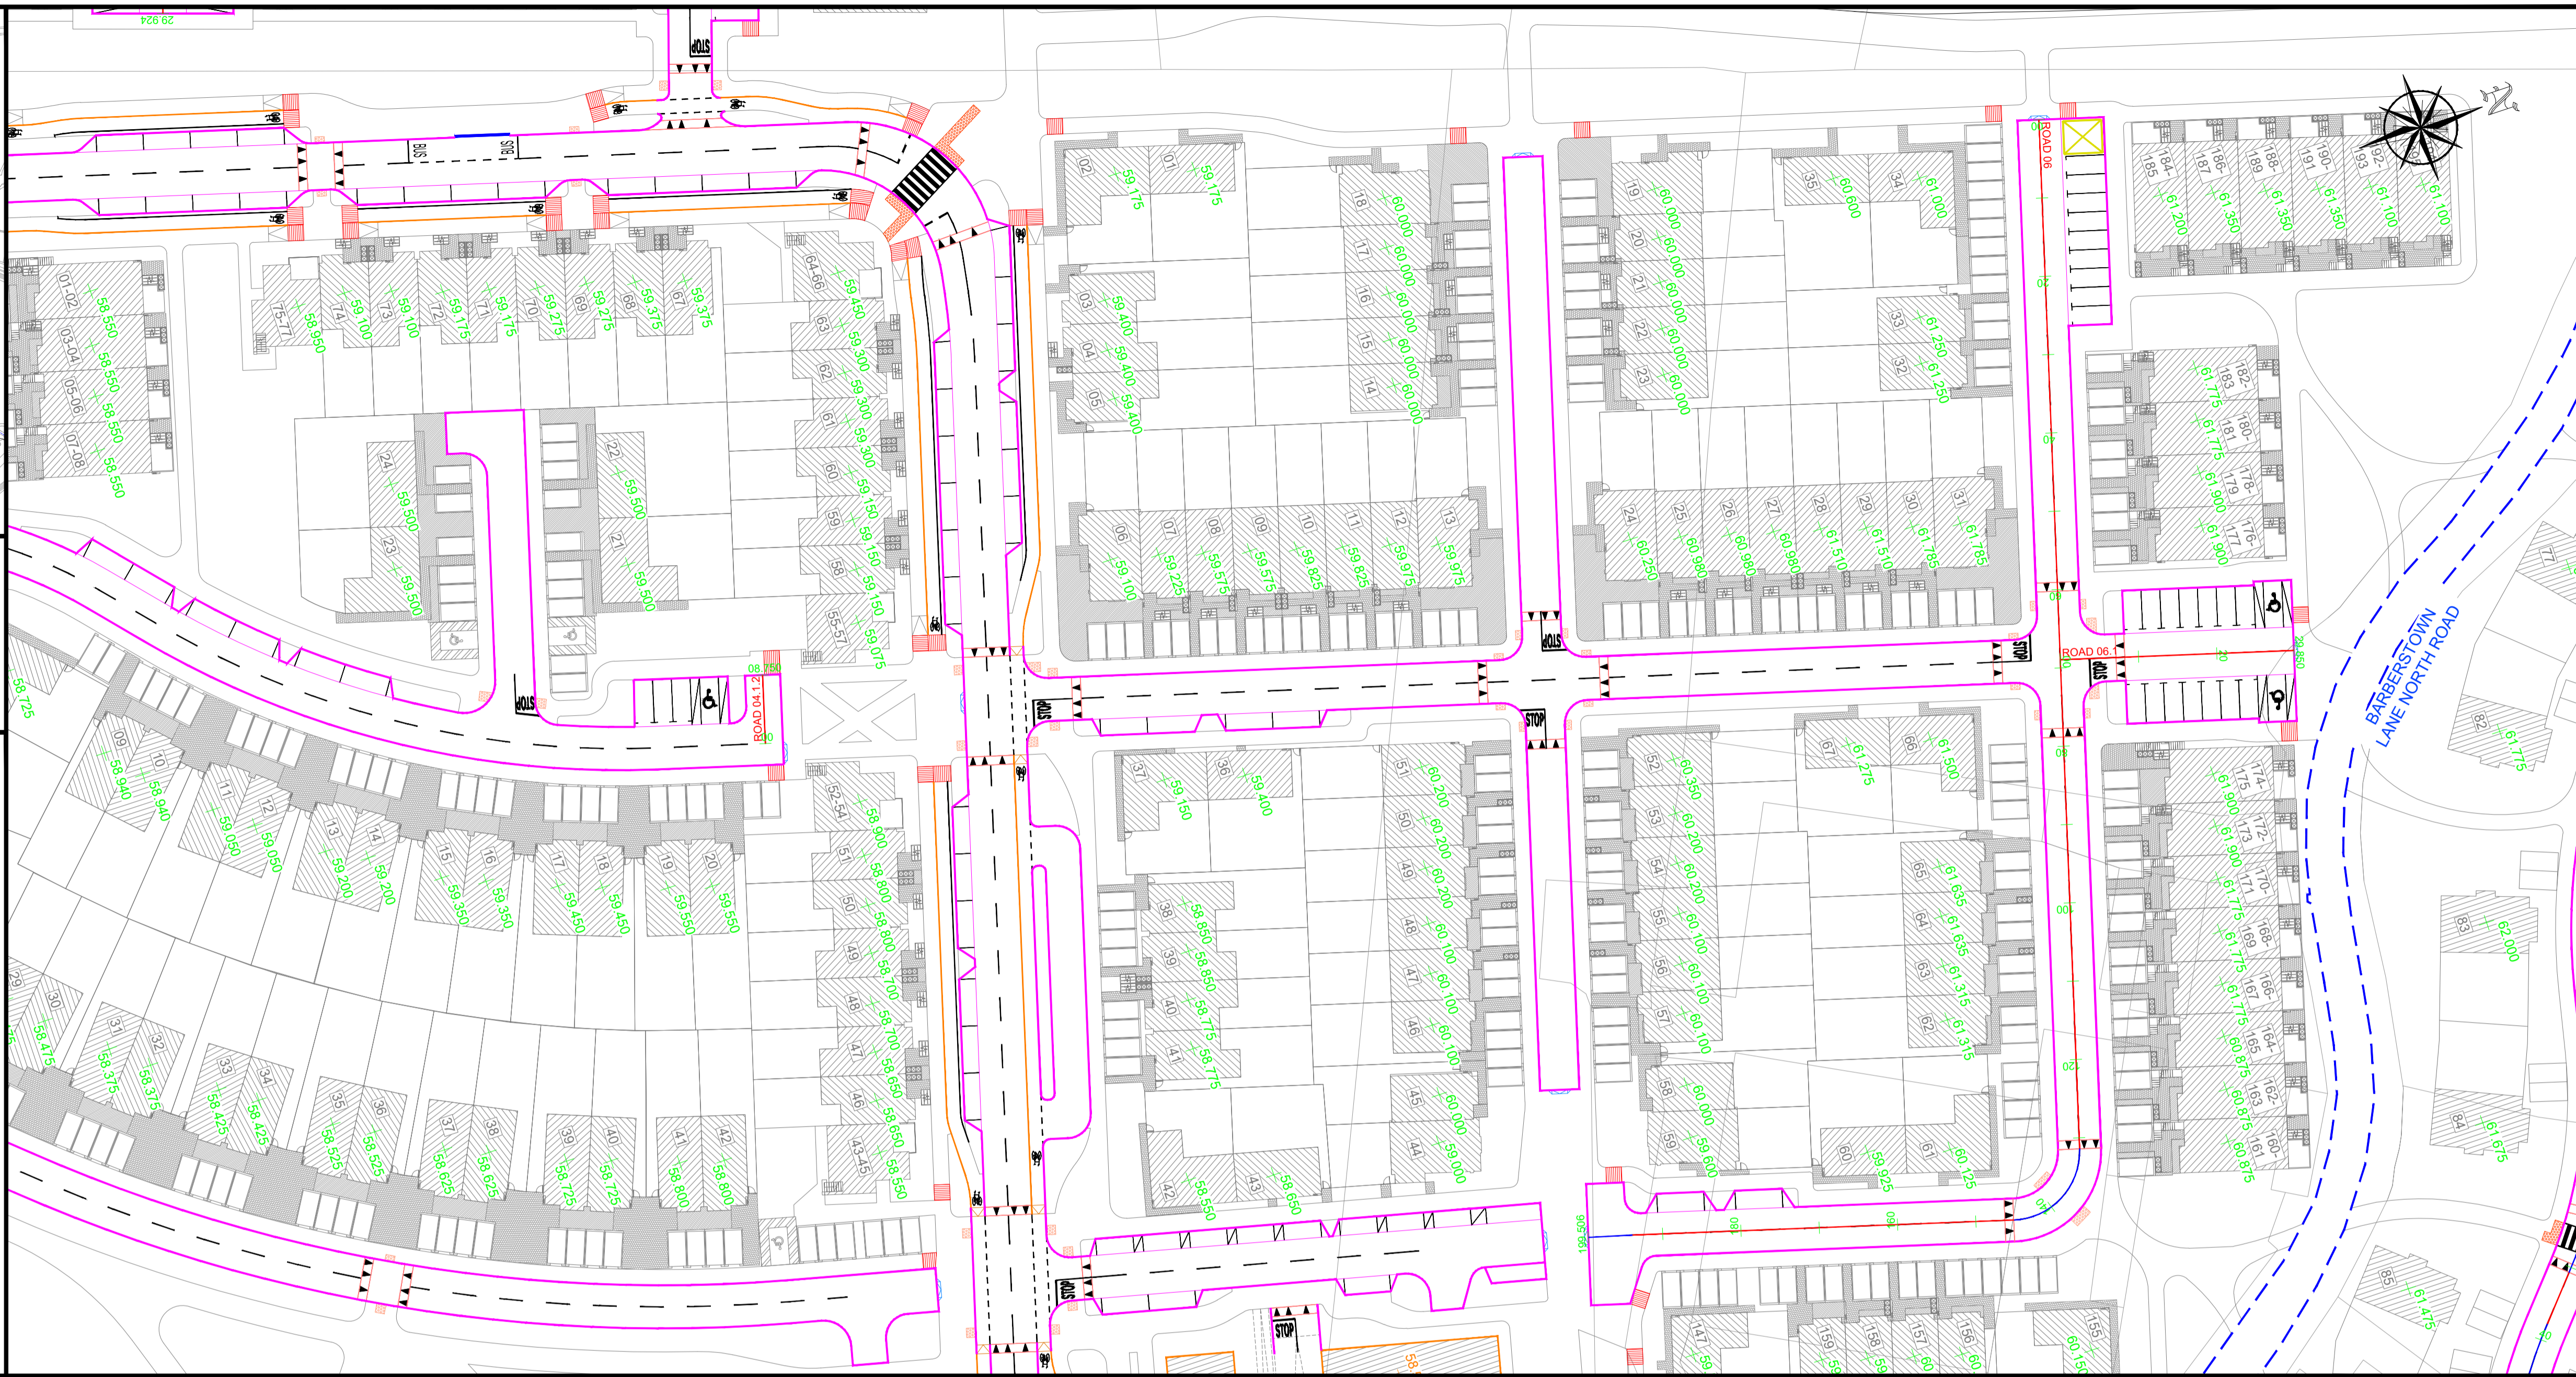


KEY PLAN:
SCALE - NTS

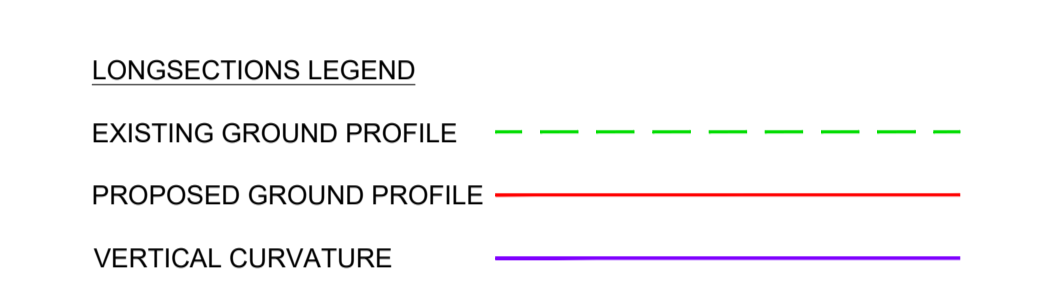

Clifton Scannell Emerson
Associates

16_053_024 - BARNHILL GARDEN VILLAGE SHD -
PROPOSED INTERNAL ROADS AND LONGSECTIONS
ROADS 06 & 06.1 - SHEET 7 OF 15
PLAN VIEW SCALE - 1:500 @ A1