



LEGEND:
EXISTING GROUND PROFILE
PROPOSED GROUND PROFILE


DRAWING REFERENCES:
REFER TO DRAWING 16_153_036 FOR PROPOSED FOUL SEWER LAYOUT, FOUL PUMPING LOCATION AND INDICATIVE RISING MAIN.

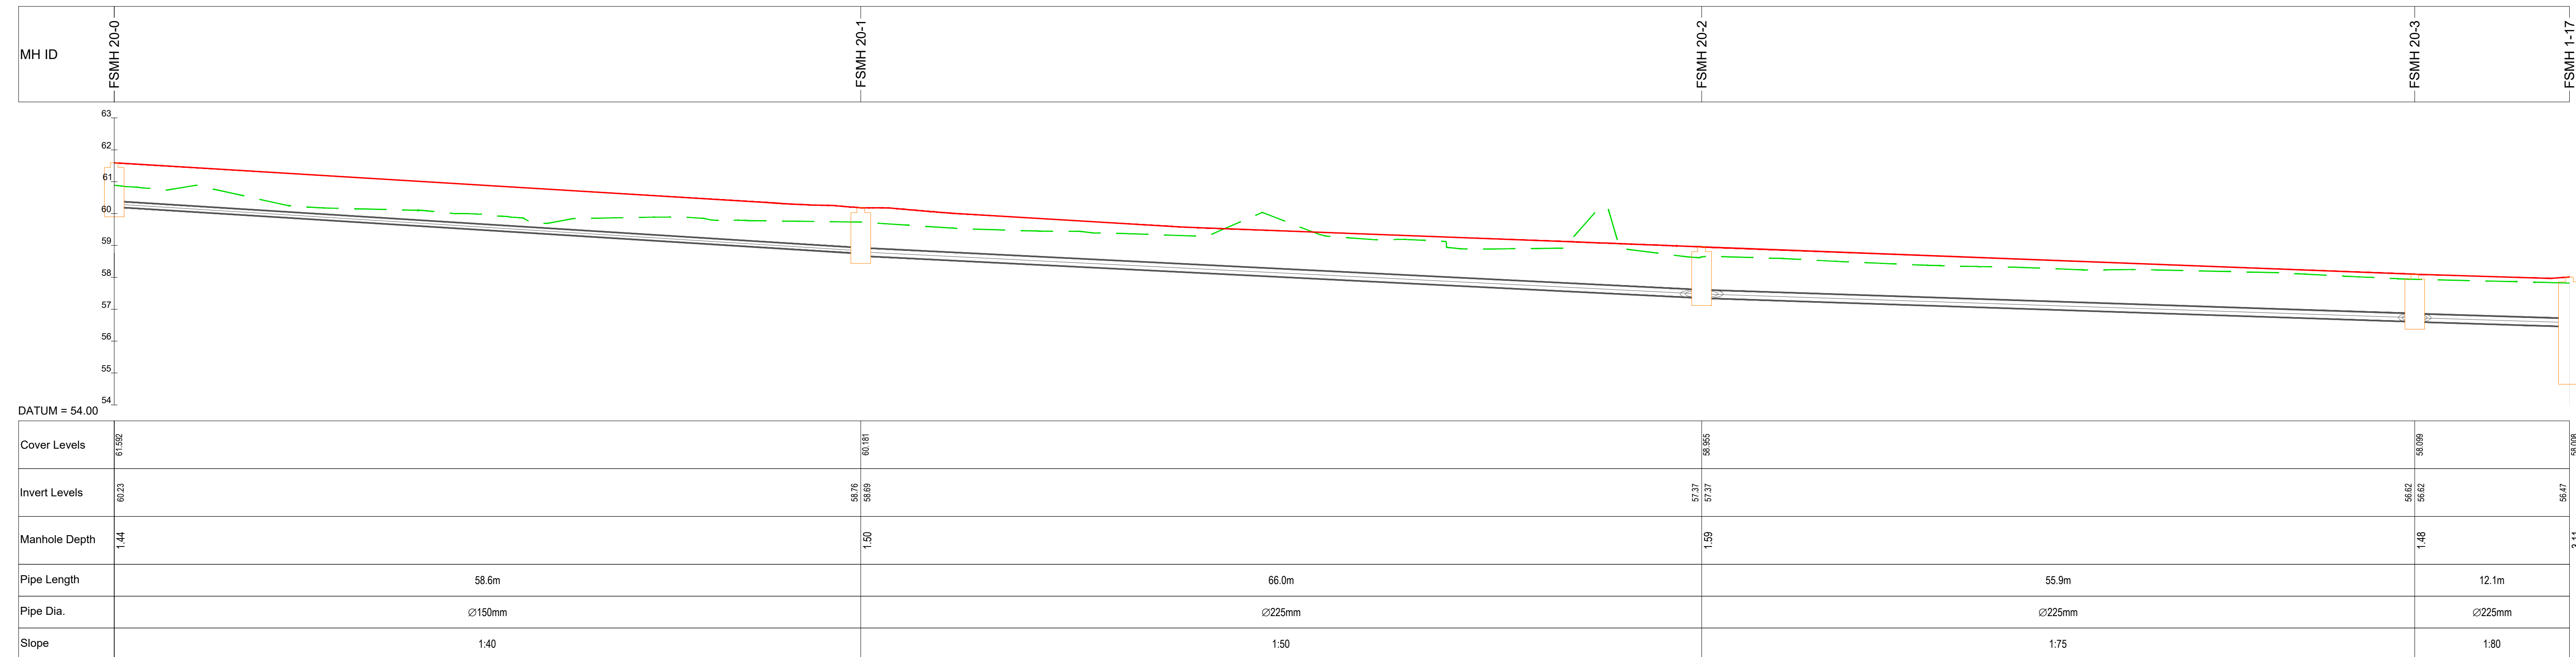


FSMH 20-0 TO FSMH 1-17 - PROFILE
SCALE: H 1:250, V 1:100

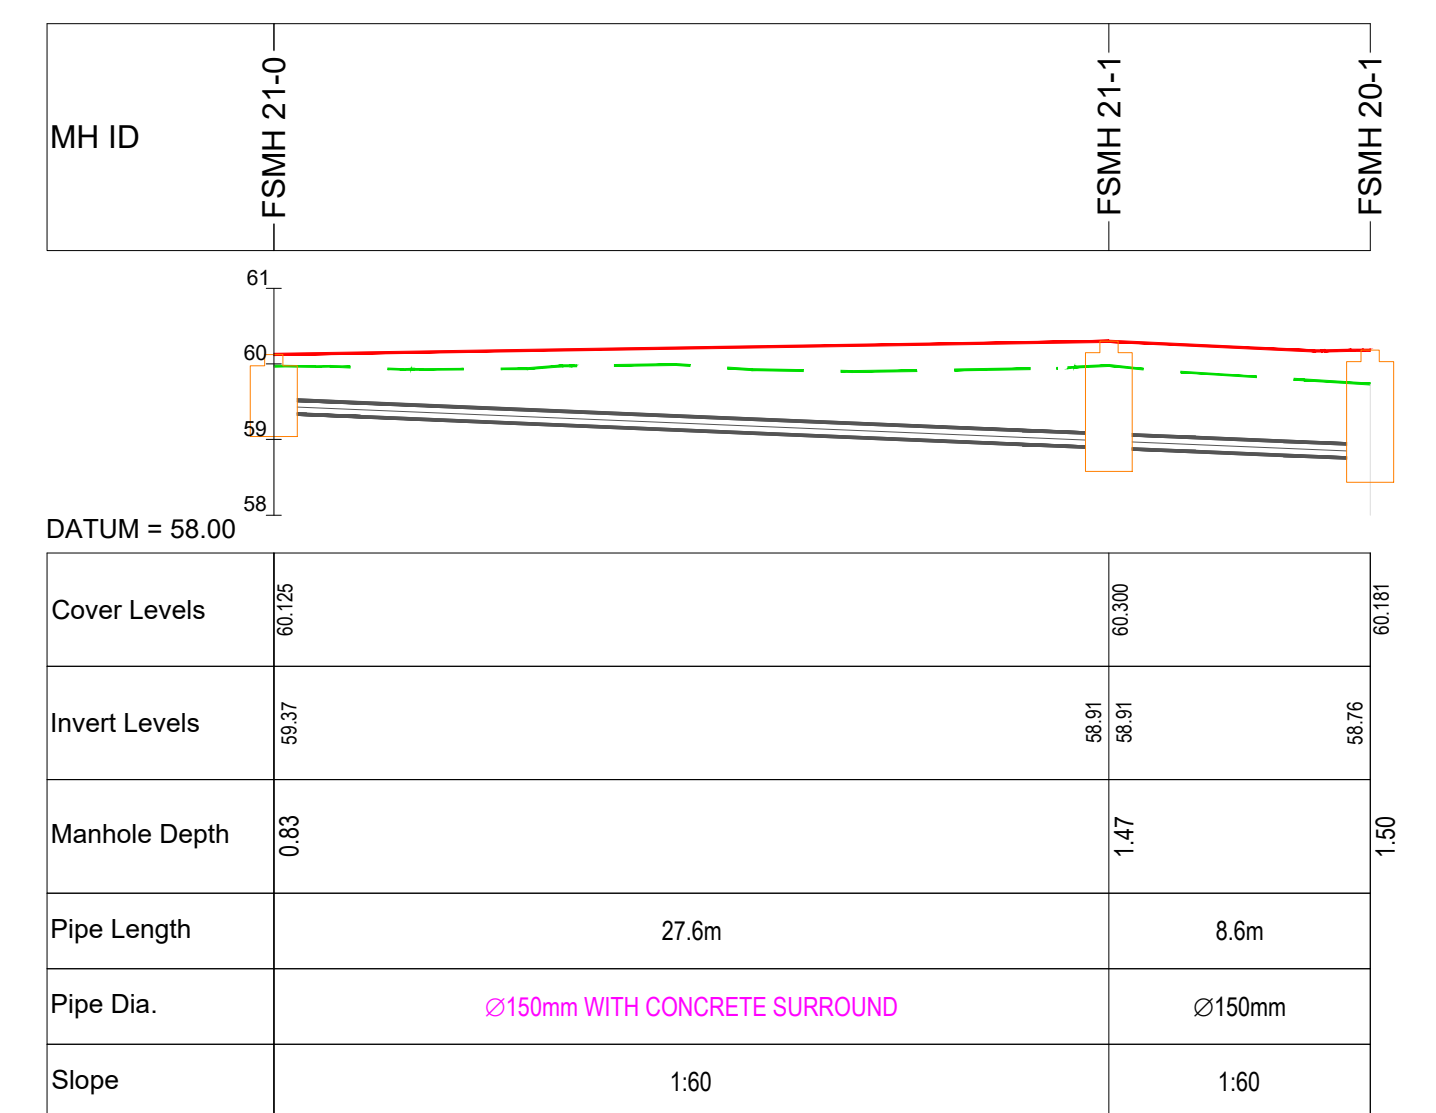


FSMH 21-0 TO FSMH 20-1 - PROFILE
SCALE: H 1:250, V 1:100

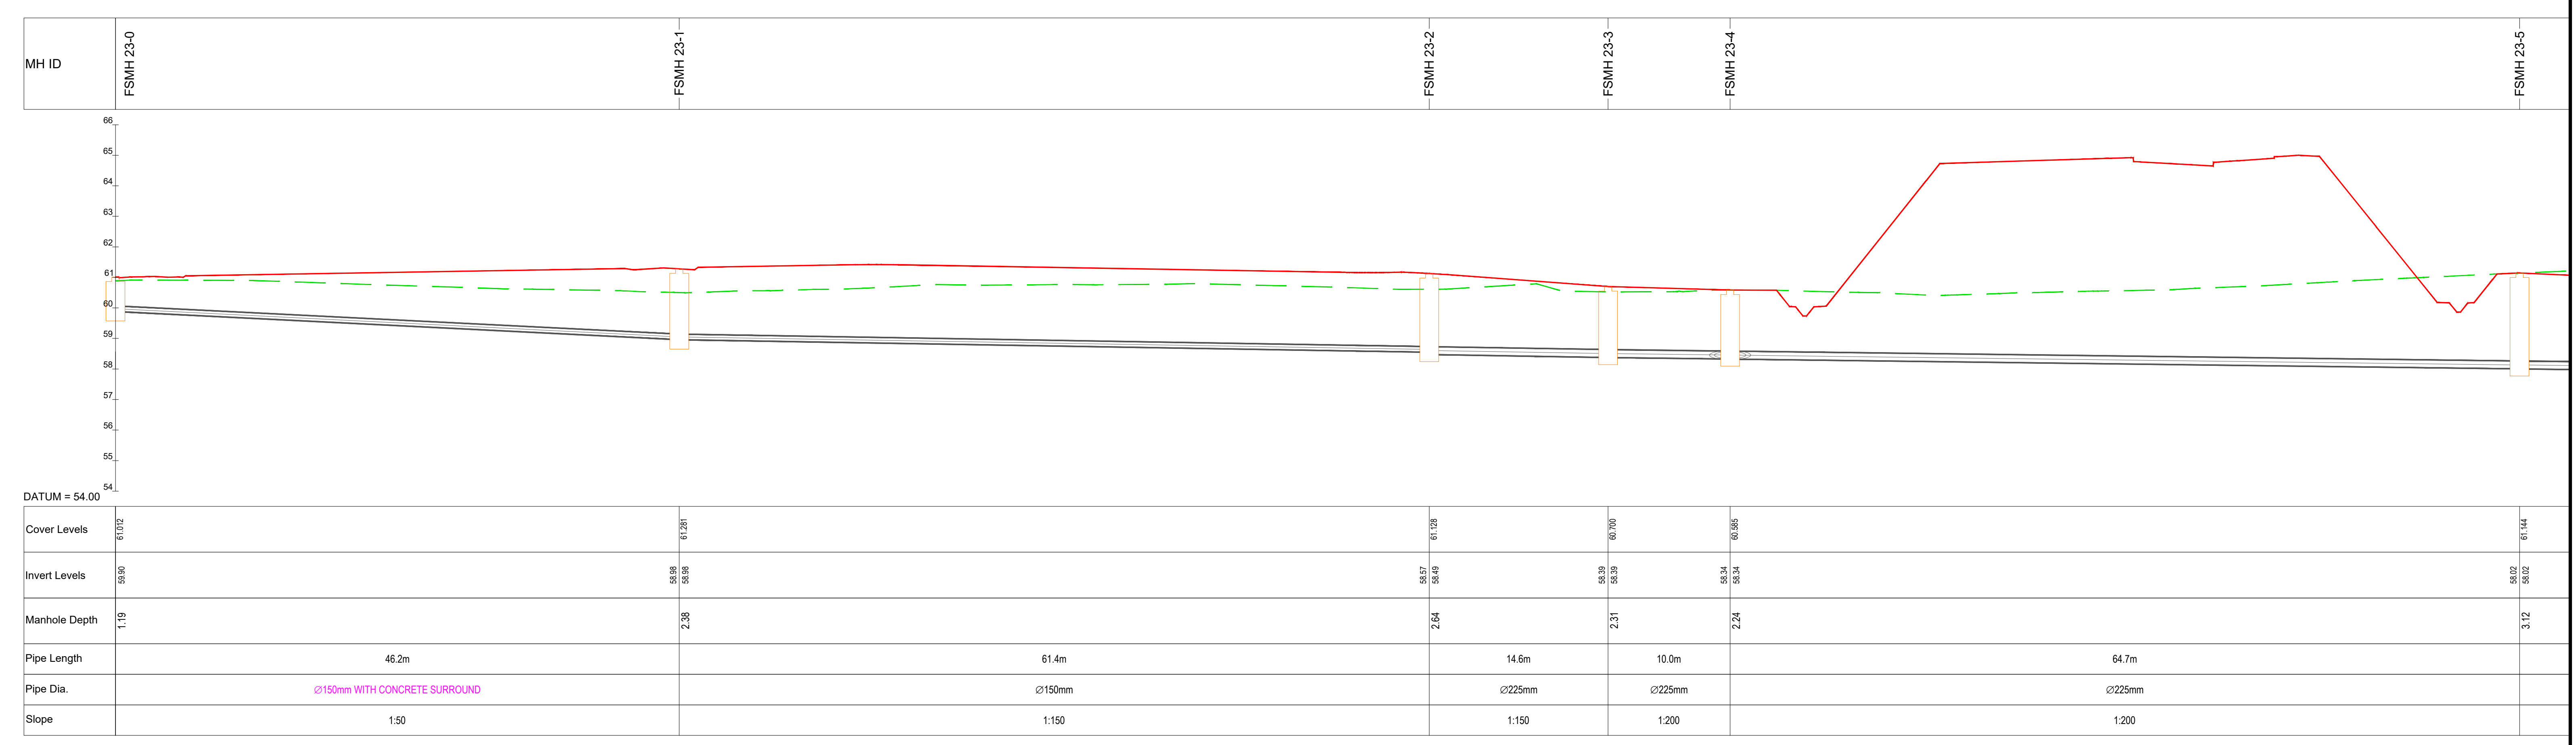

FSMH 23-0 TO FSMH 1-21 - PROFILE
SCALE: H 1:250, V 1:100

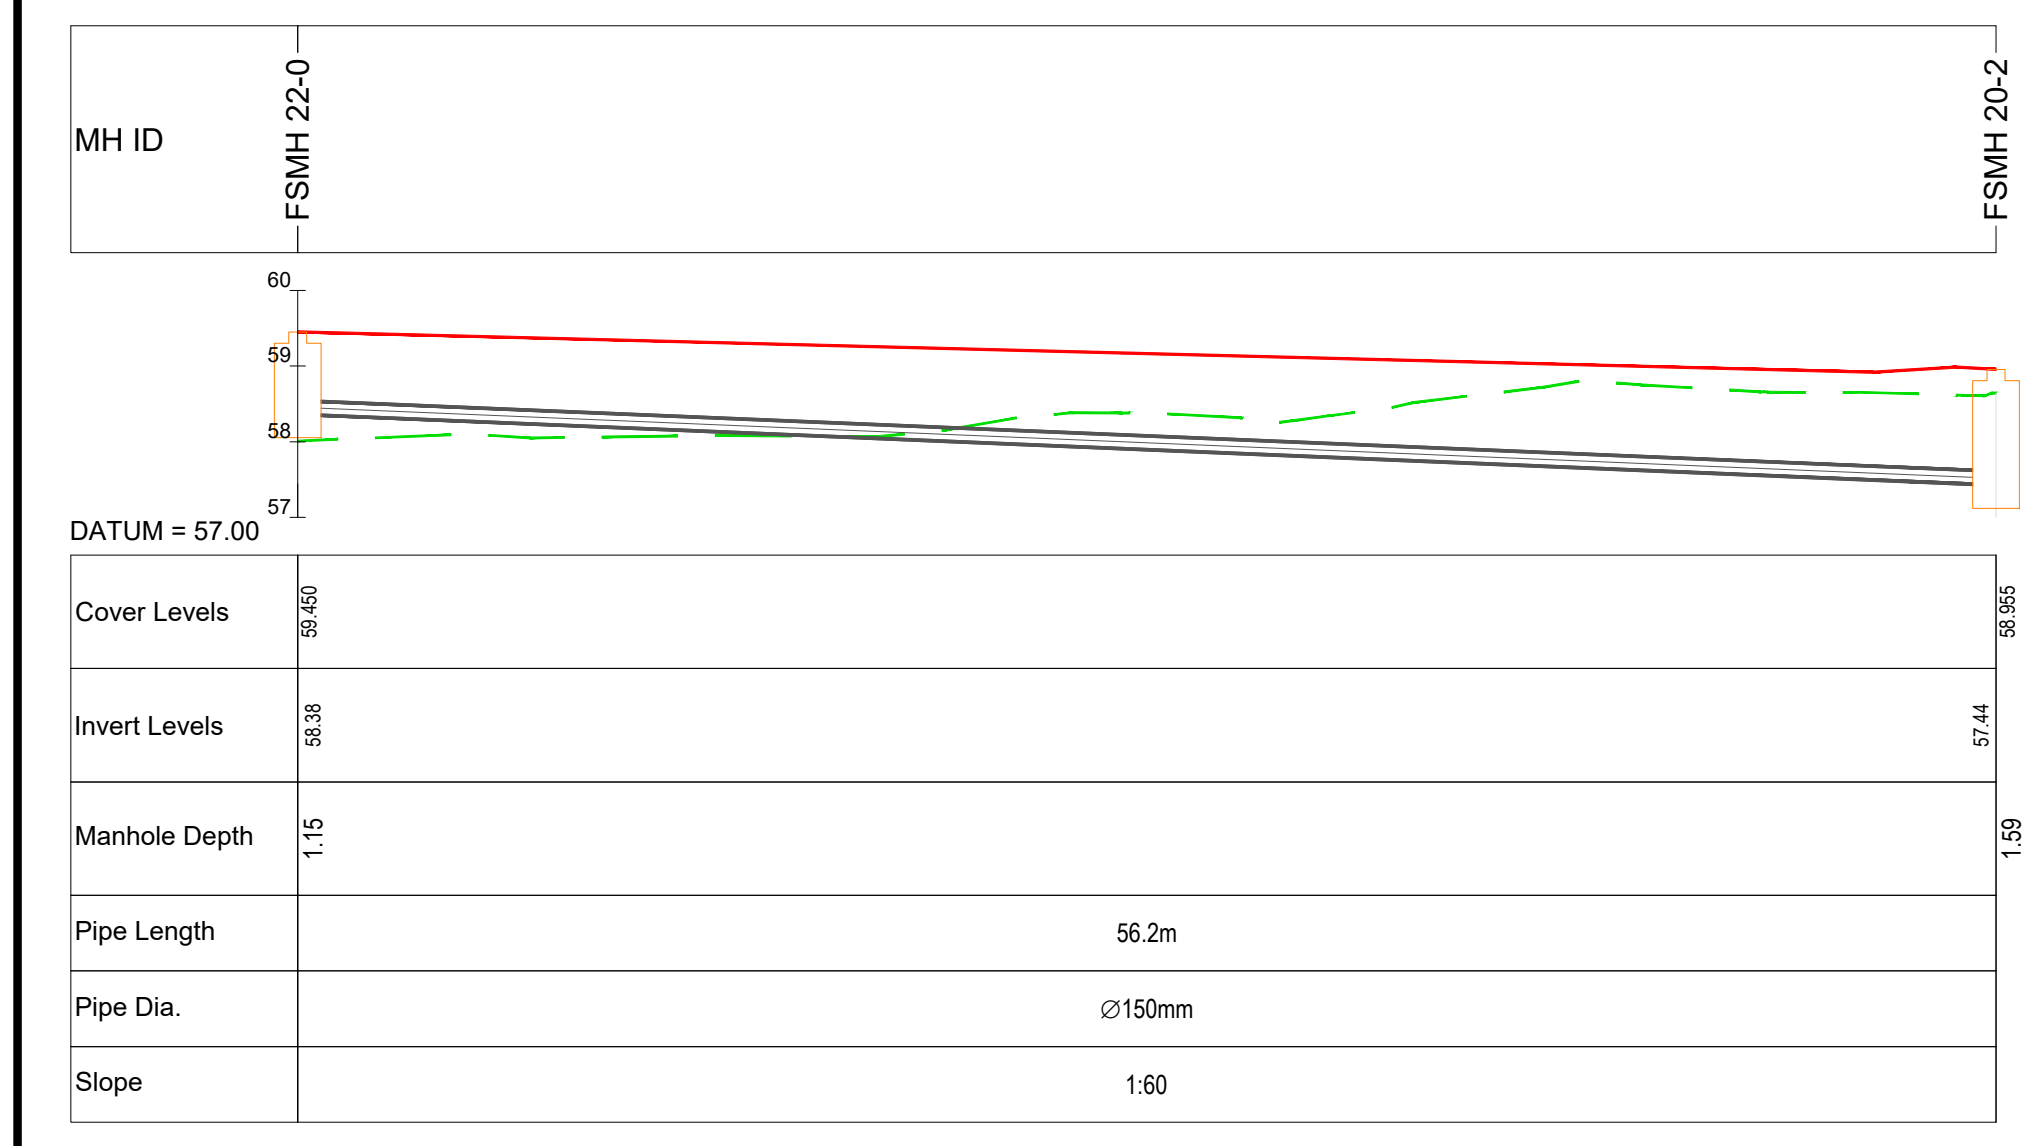

FSMH 22-0 TO FSMH 20-2 - PROFILE
SCALE: H 1:250, V 1:100

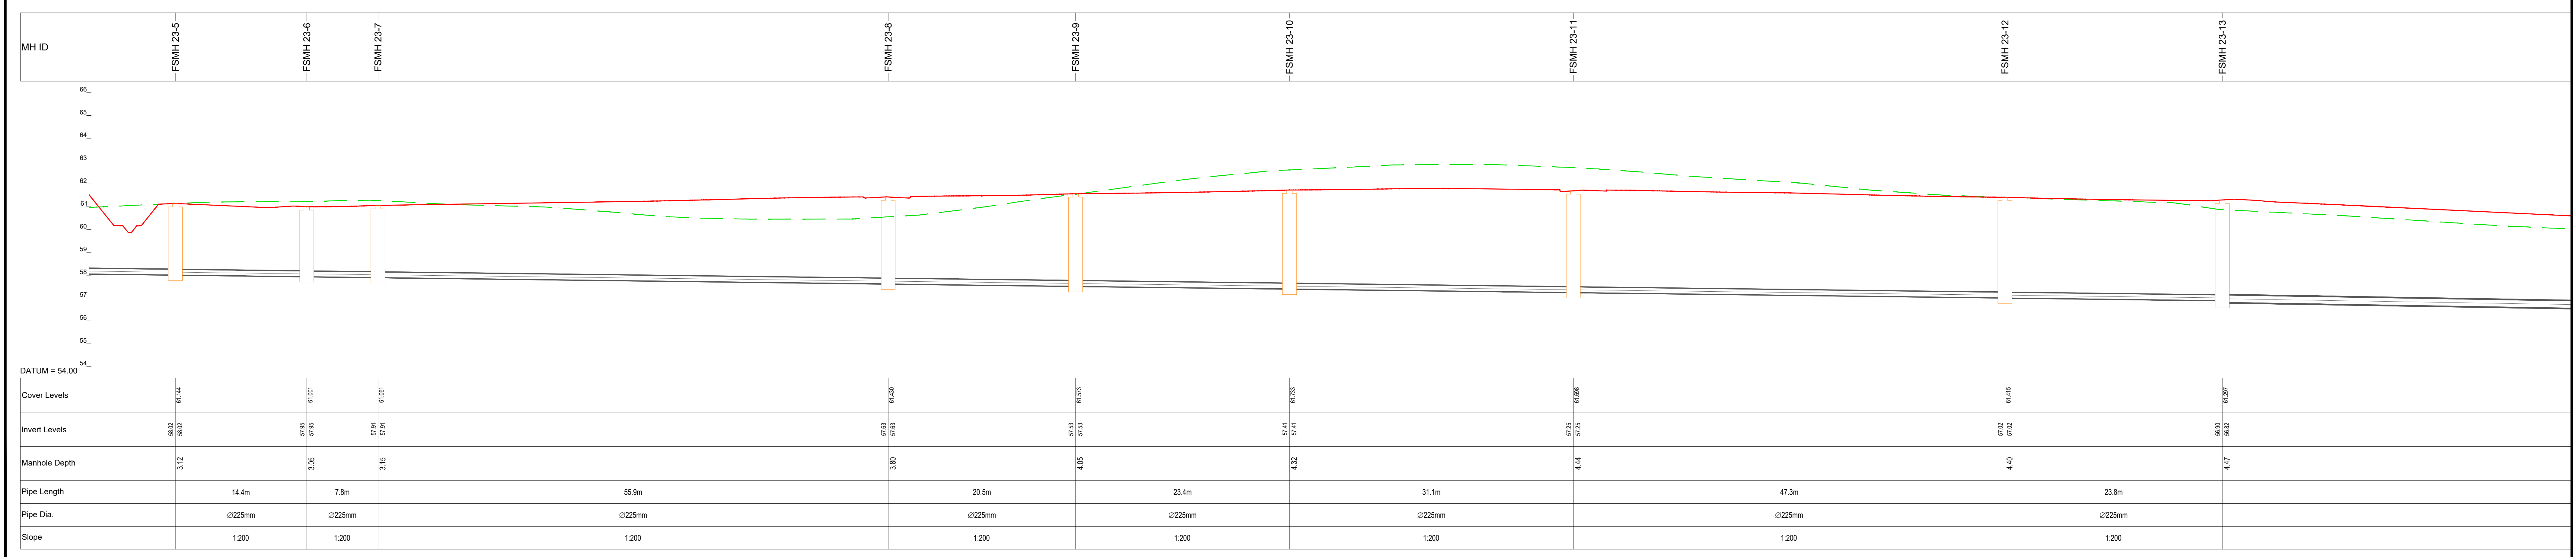

FSMH 23-0 TO FSMH 1-21 - PROFILE (CONTINUED)
SCALE: H 1:250, V 1:100