
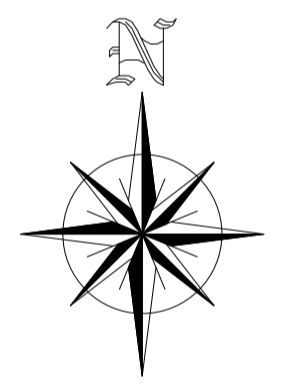


- LEGEND:**
- PROPOSED CARRIAGEWAY
 - PROPOSED FOOTWAY
 - PROPOSED CYCLETRACK
 - PROPOSED VERGE
 - PROPOSED SHARED SPACE
 - PROPOSED SPEED TABLE
 - PROPOSED LANDSCAPED AREA
 - PROPOSED EMBANKMENT
 - PROPOSED WETLAND/DRAINAGE SWALE
 - PROPOSED DETENTION BASIN
 - PROPOSED ONROAD CYCLETRACK
 - PROPOSED TREE PIT

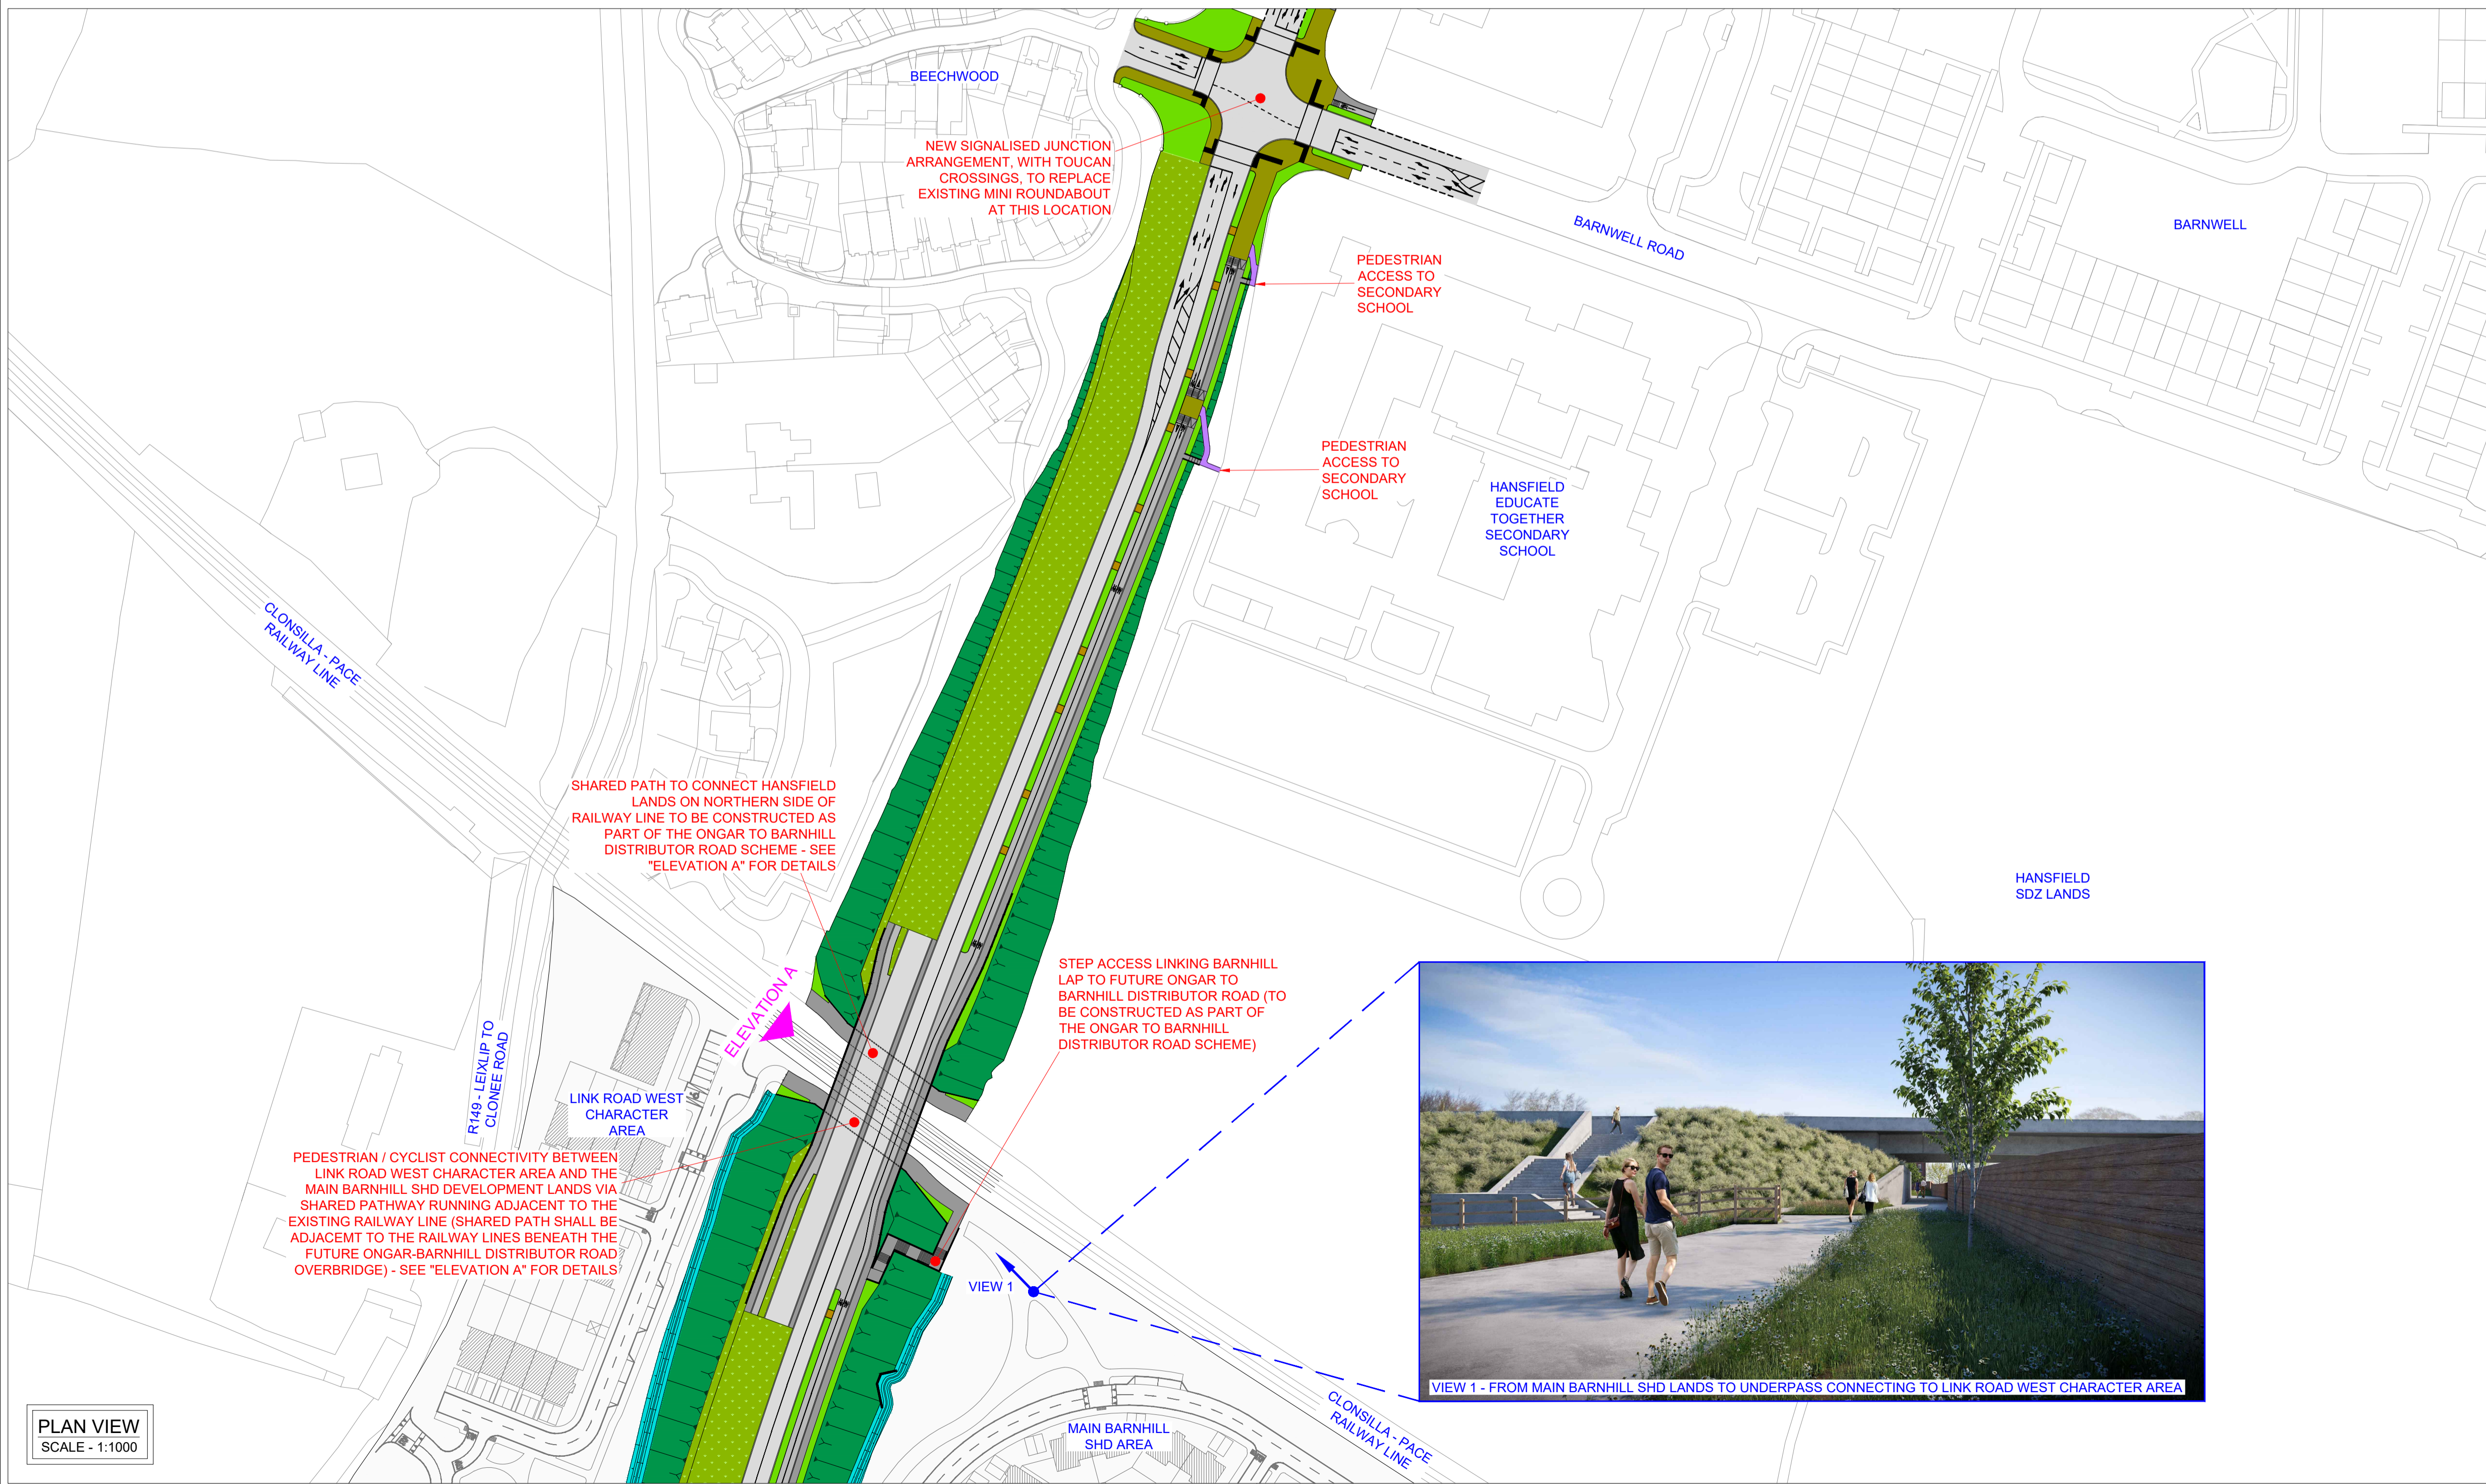

P01	FOR INFORMATION	CP	18.07.22
Revision	Description	Initials	Date

Clifton Scannell Emerson Associates
Clifton Scannell Emerson Associates Limited
Consulting Engineers,
Seafort Lodge,
Castledawson Avenue,
Blackrock, Co. Dublin,
Ireland.
T. +353 1 288 5006
F. +353 1 283 3466
E. info@csea.ie
W. www.csea.ie

Client	ALANNA HOMES AND ALCOVE IRELAND FOUR LIMITED		
Project	BARNHILL GARDEN VILLAGE STRATEGIC HOUSING DEVELOPMENT (SHD)		
Dwg. Title	PROPOSED FUTURE ONGAR TO BARNHILL DISTRIBUTOR ROAD SCHEME - SHEET 1 OF 3		
Drawn By	CP	Date	JULY 2022
Checked by	GE	Scale	1:1000 & 1:100 @ A1
Dwg. Progress	FOR INFORMATION		
Dwg. No.	16_053_061		