
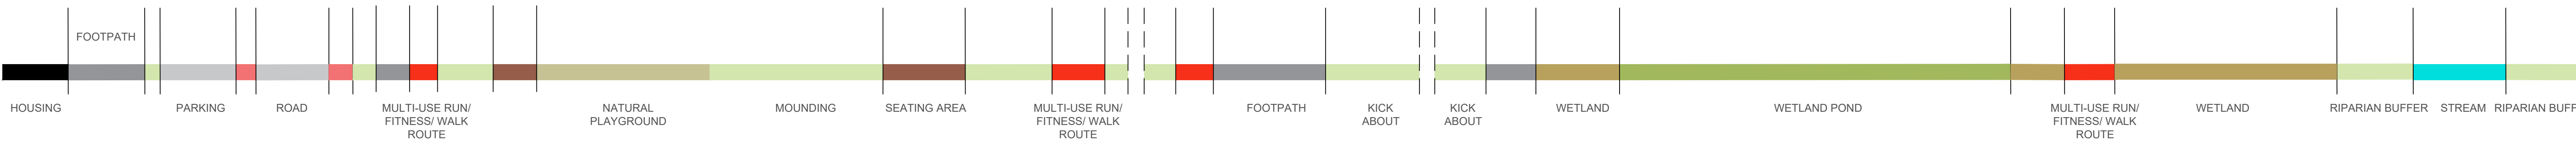



BARNHILL GARDEN VILLAGE - LANDSCAPE SECTIONS AREA 2

Park


sc 1/200

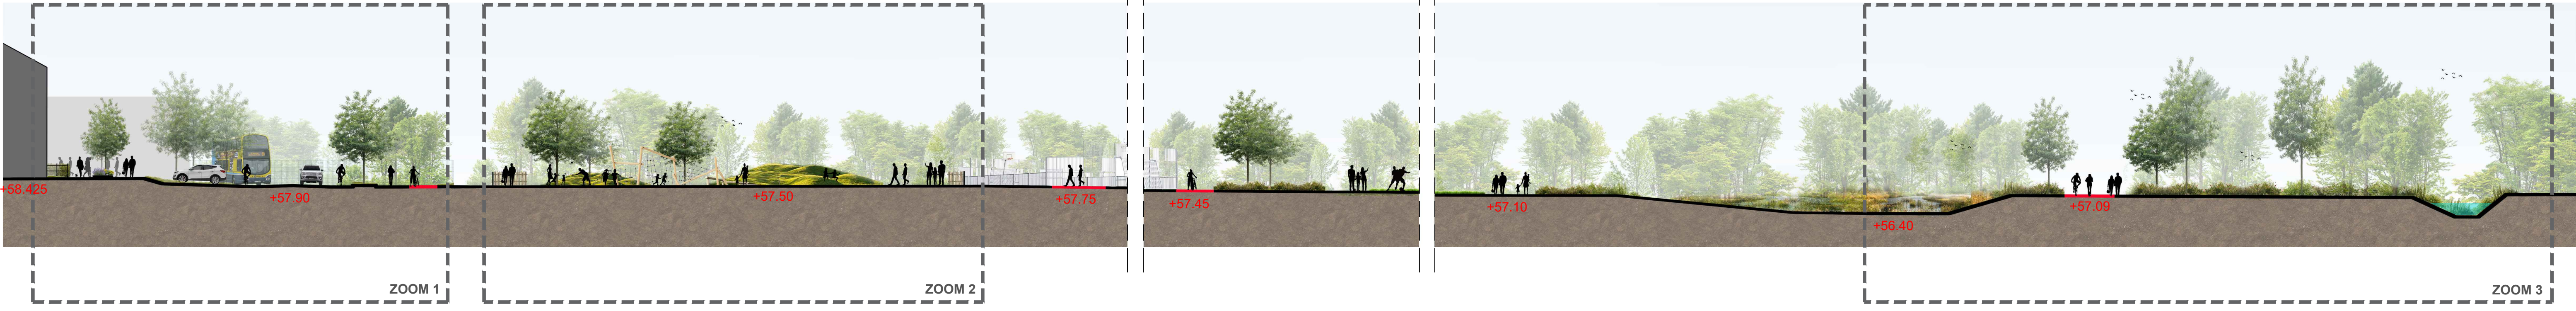

LANDSCAPE SECTION 8-8. ZOOM 1

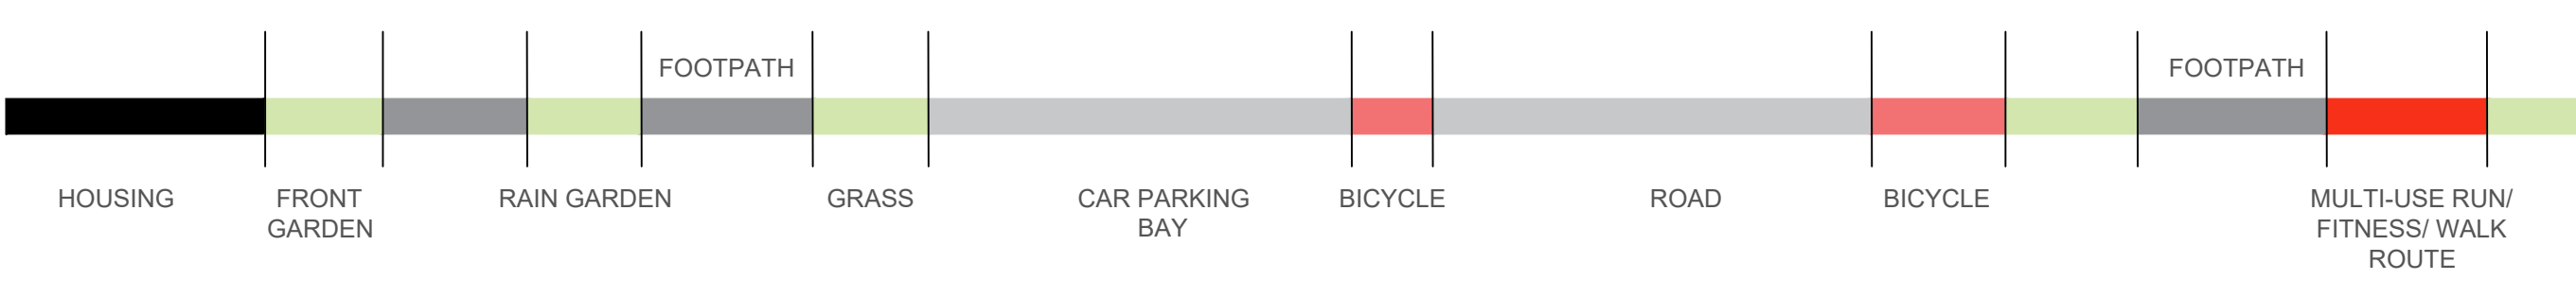


LANDSCAPE SECTION 8-8. ZOOM 2

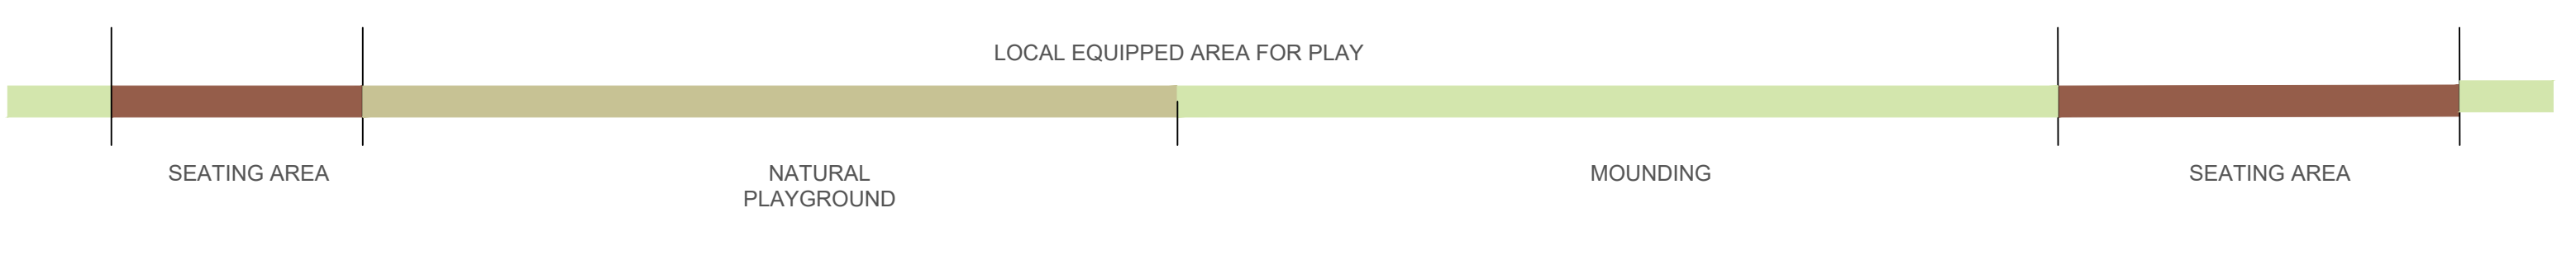

LANDSCAPE SECTION 8-8. ZOOM 3



CONTEXT PLAN @ nts

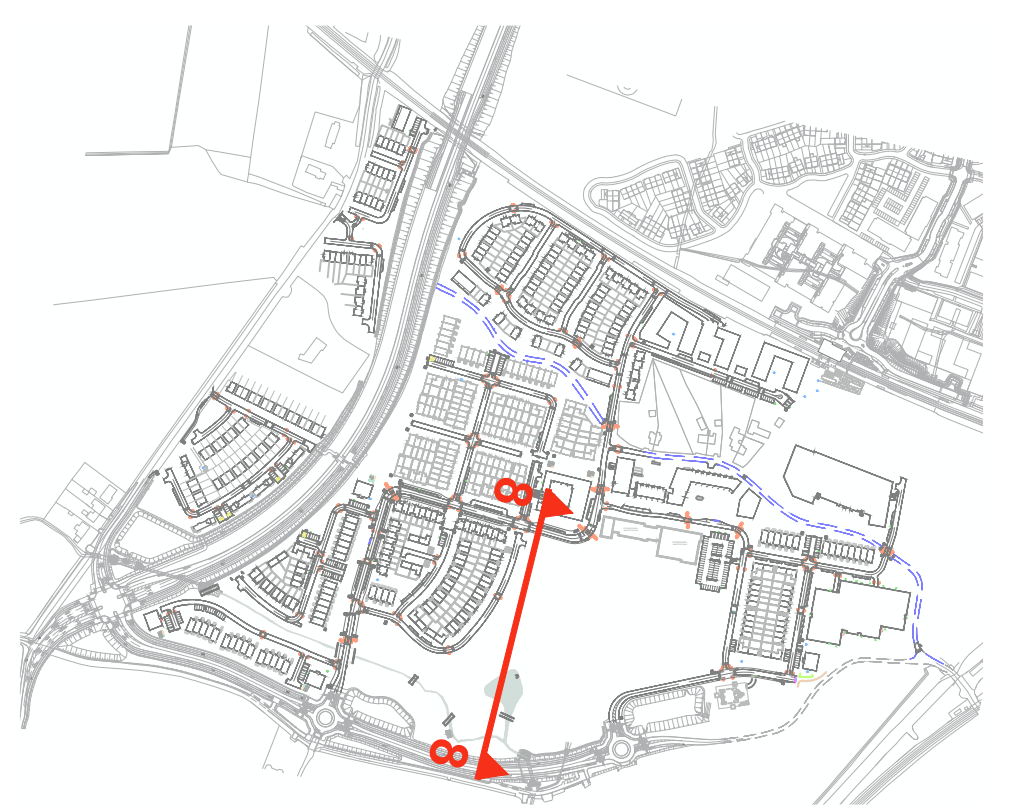

+ 087 910 1600
+ info@gannonandassociates.ie
+ Terenure Enterprise Centre
17 Rathfarham Road, D6W

gannon + associates

G 27/06/22	Landscape Sections Area 2 PS/AP JG
REV DATE	REVISION
DRAWN	CHECKED
CLIENT	
Alanna Homes & Alcove Ireland Four Ltd.	
PROJECT TITLE	
Barnhill Garden Village - Proposed development at Barnhill, Clonsilla, Co.Dublin	
PROJECT ARCHITECT	
CDP Architects / CWOB Architects / Delphi Design	
SHEET TITLE	
Landscape Sections Area 2 - Park	
SHEET NO.	SHEET SIZE
21154_LP_G_LS2_02	A1
SCALE	REVISION
1/200	G
STAGE	DATE
Planning Stage	June 2022