






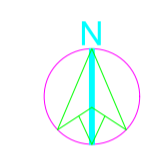
THIS DRAWING IS COPYRIGHT © ALL RIGHTS RESERVED. NO PART OF THIS DRAWING MAY BE REPRODUCED, STORED IN A RETRIEVAL SYSTEM OR TRANSMITTED IN ANY FORM OR BY ANY MEANS WITHOUT THE PRIOR WRITTEN PERMISSION FROM MCELLIGOTT CONSULTING ENGINEERS LIMITED.

**NOTES**


- 01. DO NOT SCALE. USE FIGURED DIMENSIONS ONLY.
- 02. THIS DRAWING IS TO BE READ IN CONJUNCTION WITH ALL OTHER RELEVANT ARCHITECTURAL AND ENGINEERING DRAWINGS.
- 03. APPROXIMATE LOCATION OF EXISTING SITE BOUNDARY EIRCOM CHAMBER
- 04. FLEXIBLE DUCT FROM ETU TO NTU, FOOTWAY AND CARRIAGEWAY CHAMBERS TO BE SUPPLIED BY DEVELOPER.
- 05. THIS PROPOSAL IS SUBJECT TO APPROVAL FROM THE LOCAL AUTHORITY, EIR REPRESENTATIVE & PLANNING PERMISSION
- 06. THIS DRAWING SHOULD BE READ IN CONJUNCTION WITH EIR FINAL DESIGN DRAWING.

**LEGEND**

-  TWIN WALLED Ø100mm DUCT ON FOOTWAY TO EIR SPEC.
-  Ø38mm HYDRDARE TO EACH HOUSE ETU TO EIR SPEC.
-  INGROUND FOOTWAY CHAMBER TO EIRCOM SPEC (JB2 / JB4 / JB4A TYPE).
-  NODE 4 EIR POP CABINET 1015mm(H) x 450mm(W) x 410mm(D)
-  EIR ETU CABINET - 300 (h) x 220 (w) x 175mm DEEP



THIS IS NOT AN APPROVED EIR DESIGN DRAWING. INFORMATION ONLY

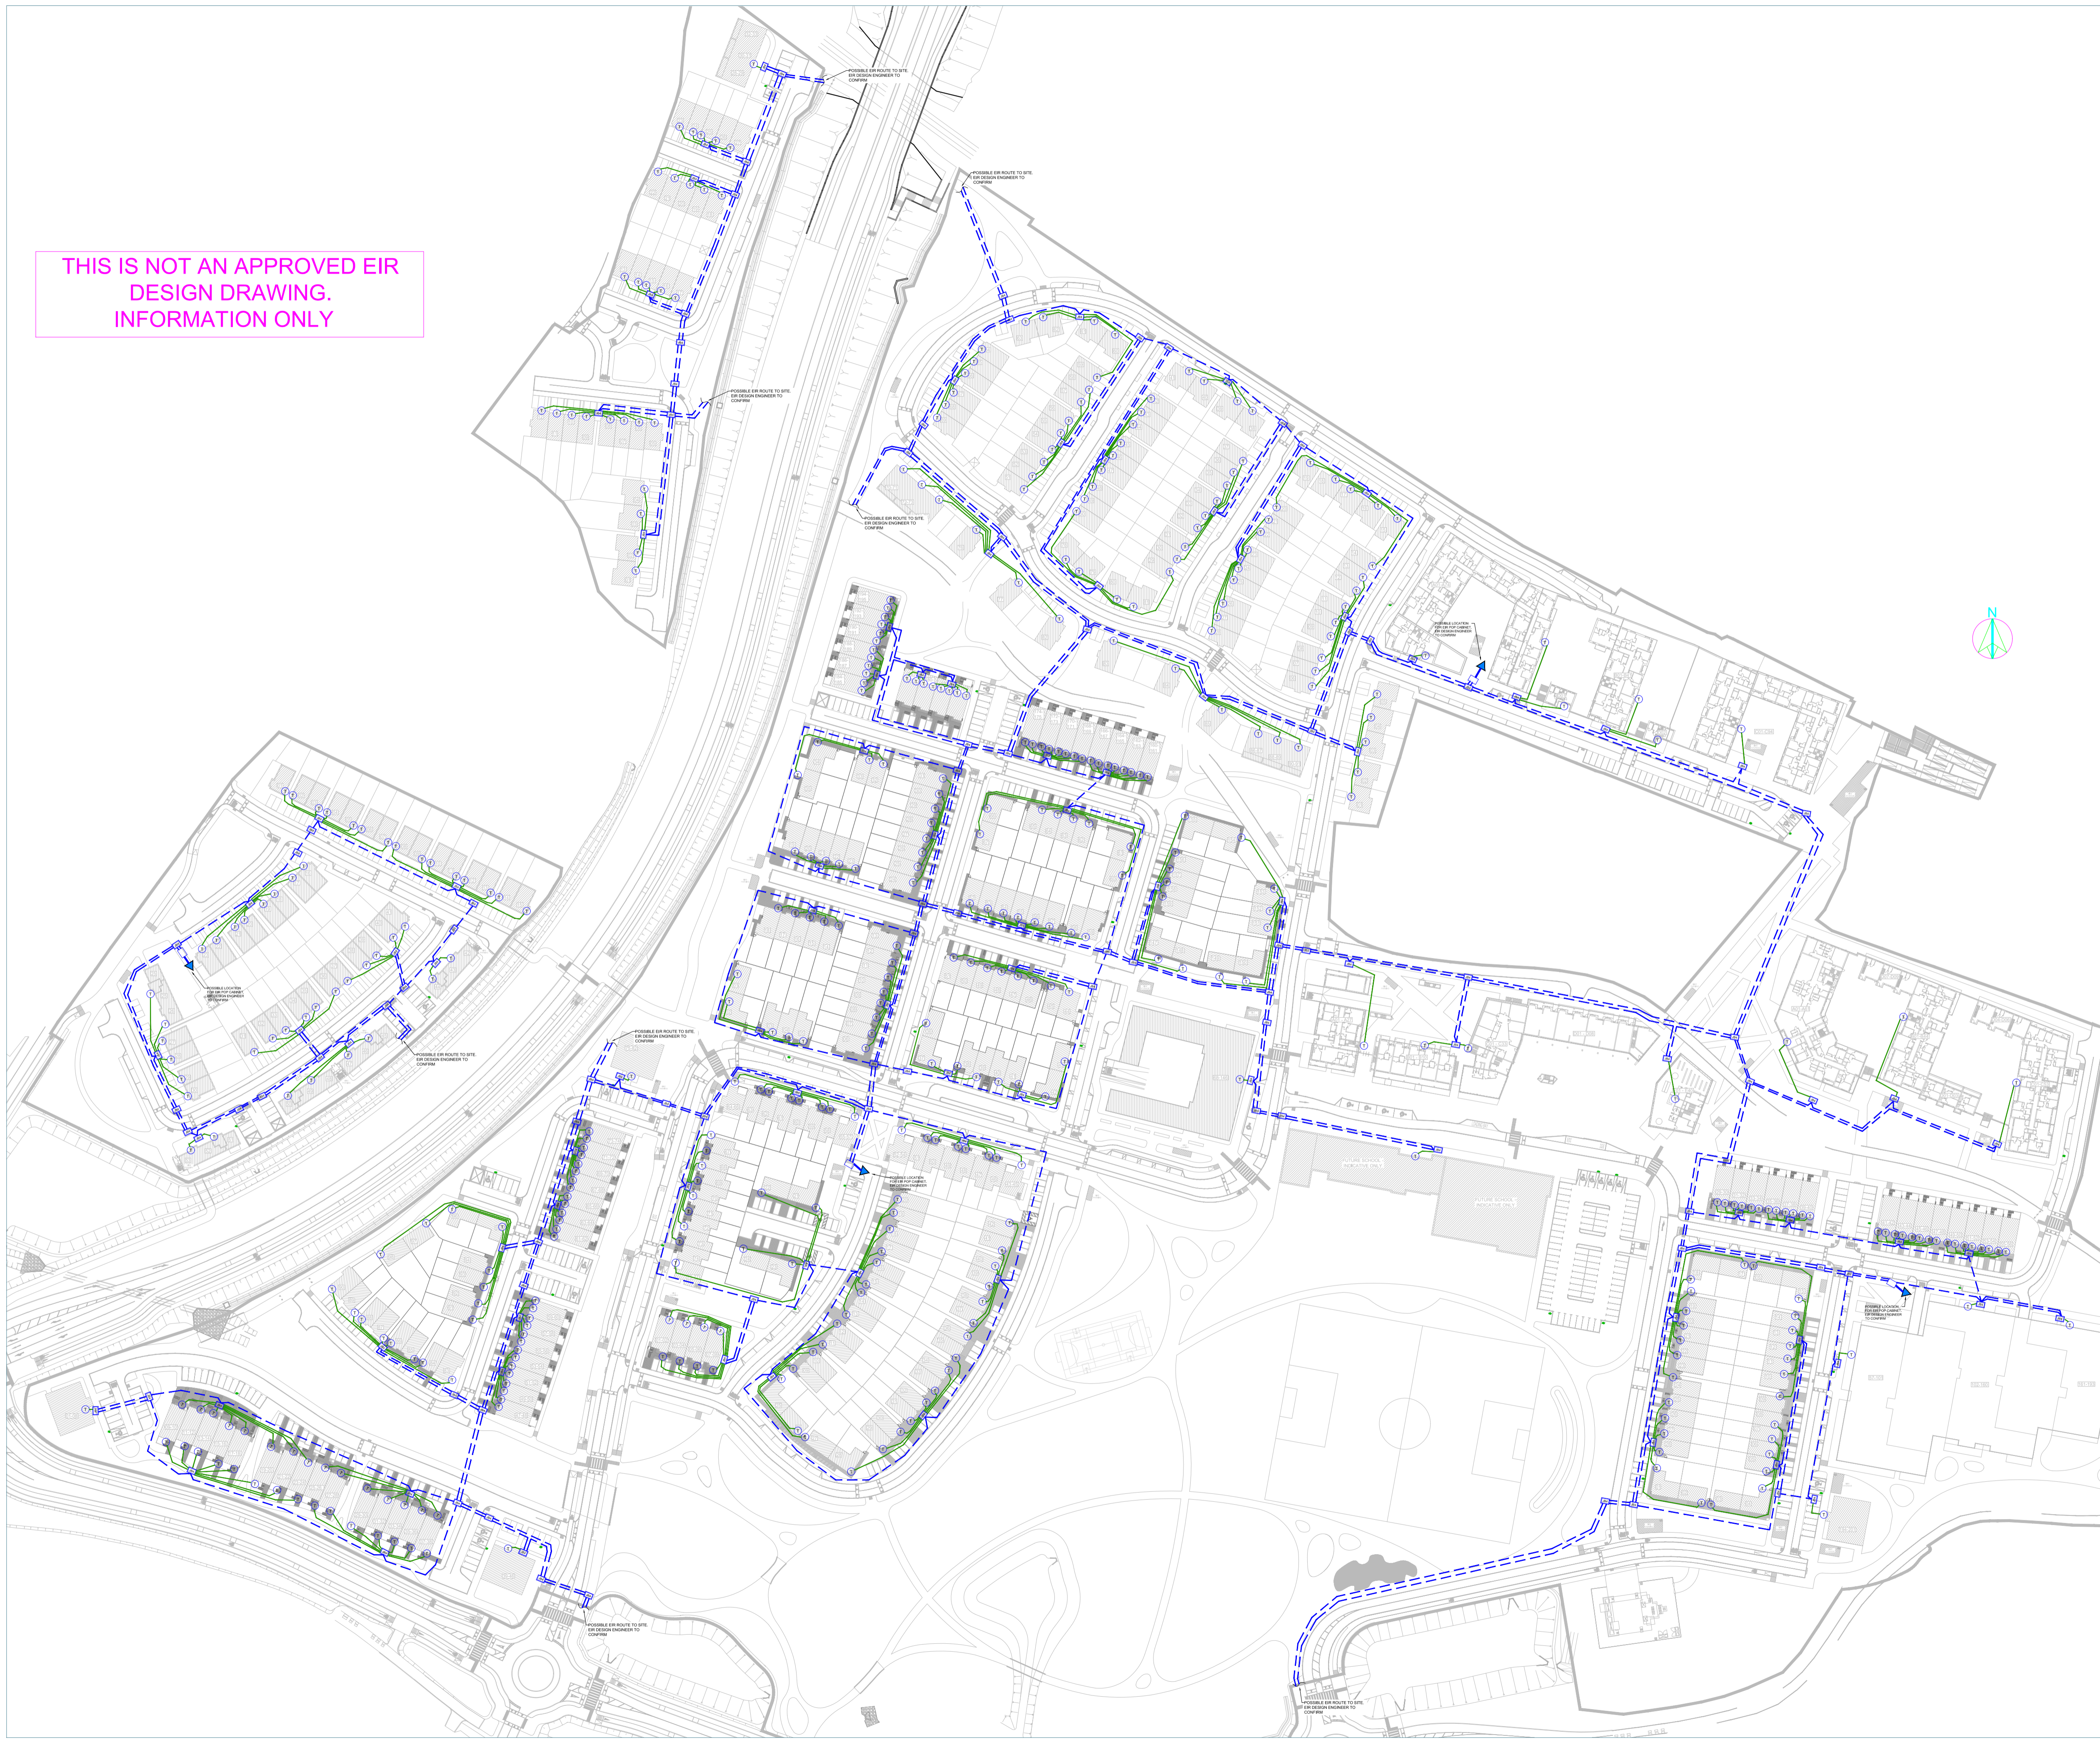

C	ISSUED FOR INFORMATION	PG	TMC	TMC	29-06-2022
B	ISSUED FOR INFORMATION	RMC	TMC	TMC	22-06-2022
A	ISSUED FOR INFORMATION	RMC	TMC	TMC	20-06-2022
ISSUE	DESCRIPTION	DRN	ORIG	APP	DATE

**McElligott**  
**CONSULTING ENGINEERS**  
 H2a Centrepoint Business Park, Oak Road, Dublin 12  
 tel: +353 (0)1 424 3014 email: info@mcelligott.ie web: www.mcelligott.ie

CLIENT  
**ALANNA HOMES & ALCOVE IRELAND FOUR LTD**

PROJECT  
**BARNHILL**

TITLE  
**EIR SITE SERVICES**

SHEET	SCALE	PROJECT No.	DRAWING No.
A1	NTS	20034-MCE-ZZ-XX-DR-	E-003