



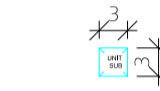

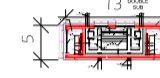


THIS DRAWING IS COPYRIGHT © ALL RIGHTS RESERVED. NO PART OF THIS DRAWING MAY BE REPRODUCED, STORED IN A RETRIEVAL SYSTEM OR TRANSMITTED IN ANY FORM OR BY ANY MEANS WITHOUT THE PRIOR WRITTEN PERMISSION FROM MCELLIGOTT CONSULTING ENGINEERS LIMITED.

**NOTES**


01. DO NOT SCALE. USE FIGURED DIMENSIONS ONLY.
02. THIS DRAWING IS TO BE READ IN CONJUNCTION WITH ALL OTHER RELEVANT ARCHITECTURAL AND ENGINEERING DRAWINGS.
03. FINAL LOCATION OF MINIPILLARS & DUCTS TO BE AGREED WITH ESB SUPERVISOR PRIOR TO INSTALLATION.
04. PROVIDE FOR ESB METER CABINET, INTERNAL METER & BRACKETS, SURGE PROTECTION & CABLE TO PUMPING STATION CONTROL PANEL.
05. REFER TO ESB PUBLICATION ELECTRICAL SERVICES GUIDE BOOK FOR HOUSING SCHEMES FOR ALL INSTALLATION DETAILS.
06. THIS DRAWING SHOULD BE READ IN CONJUNCTION WITH THE NATIONAL CODE OF PRACTICE FOR CUSTOMER INTERFACE ISSUED BY ESB.
07. ALL ELECTRICAL WORKS SHALL BE CARRIED OUT IN ACCORDANCE WITH THE ET101 REGULATIONS
08. THIS PROPOSAL IS FOR INFORMATION AND IS SUBJECT TO APPROVAL FROM THE ESB REPRESENTATIVE AND PLANNING PERMISSION.
09. ESB HAVE NOT FINALISED THEIR DRAWING FOR PHASE 3.
10. TO BE READ IN CONJUNCTION WITH ESB FINAL DESIGN DRAWING.

**LEGEND**

-  ESB UNIT SUB
-  ESB DOUBLE SUB STATION
-  125mm ESB HDPE DUCT WITH TAPE OVER DUCT. (600mm COVER & 750mm COVER IN ROAD CROSSING)
-  125mm ESB HDPE DUCT WITH TAPE OVER DUCT. (600mm COVER & 750mm COVER IN ROAD CROSSING)
-  50mm uPVC RED DUCTING WITH WARNING TAPE OVER (600mm MIN COVER & 750mm COVER IN ROAD CROSSING).
-  ESB METER CABINET OUTSIDE OF HOUSE
-  EXTERNAL ESB MINIPILLAR



THIS IS NOT AN APPROVED ESB DESIGN DRAWING. INFORMATION ONLY

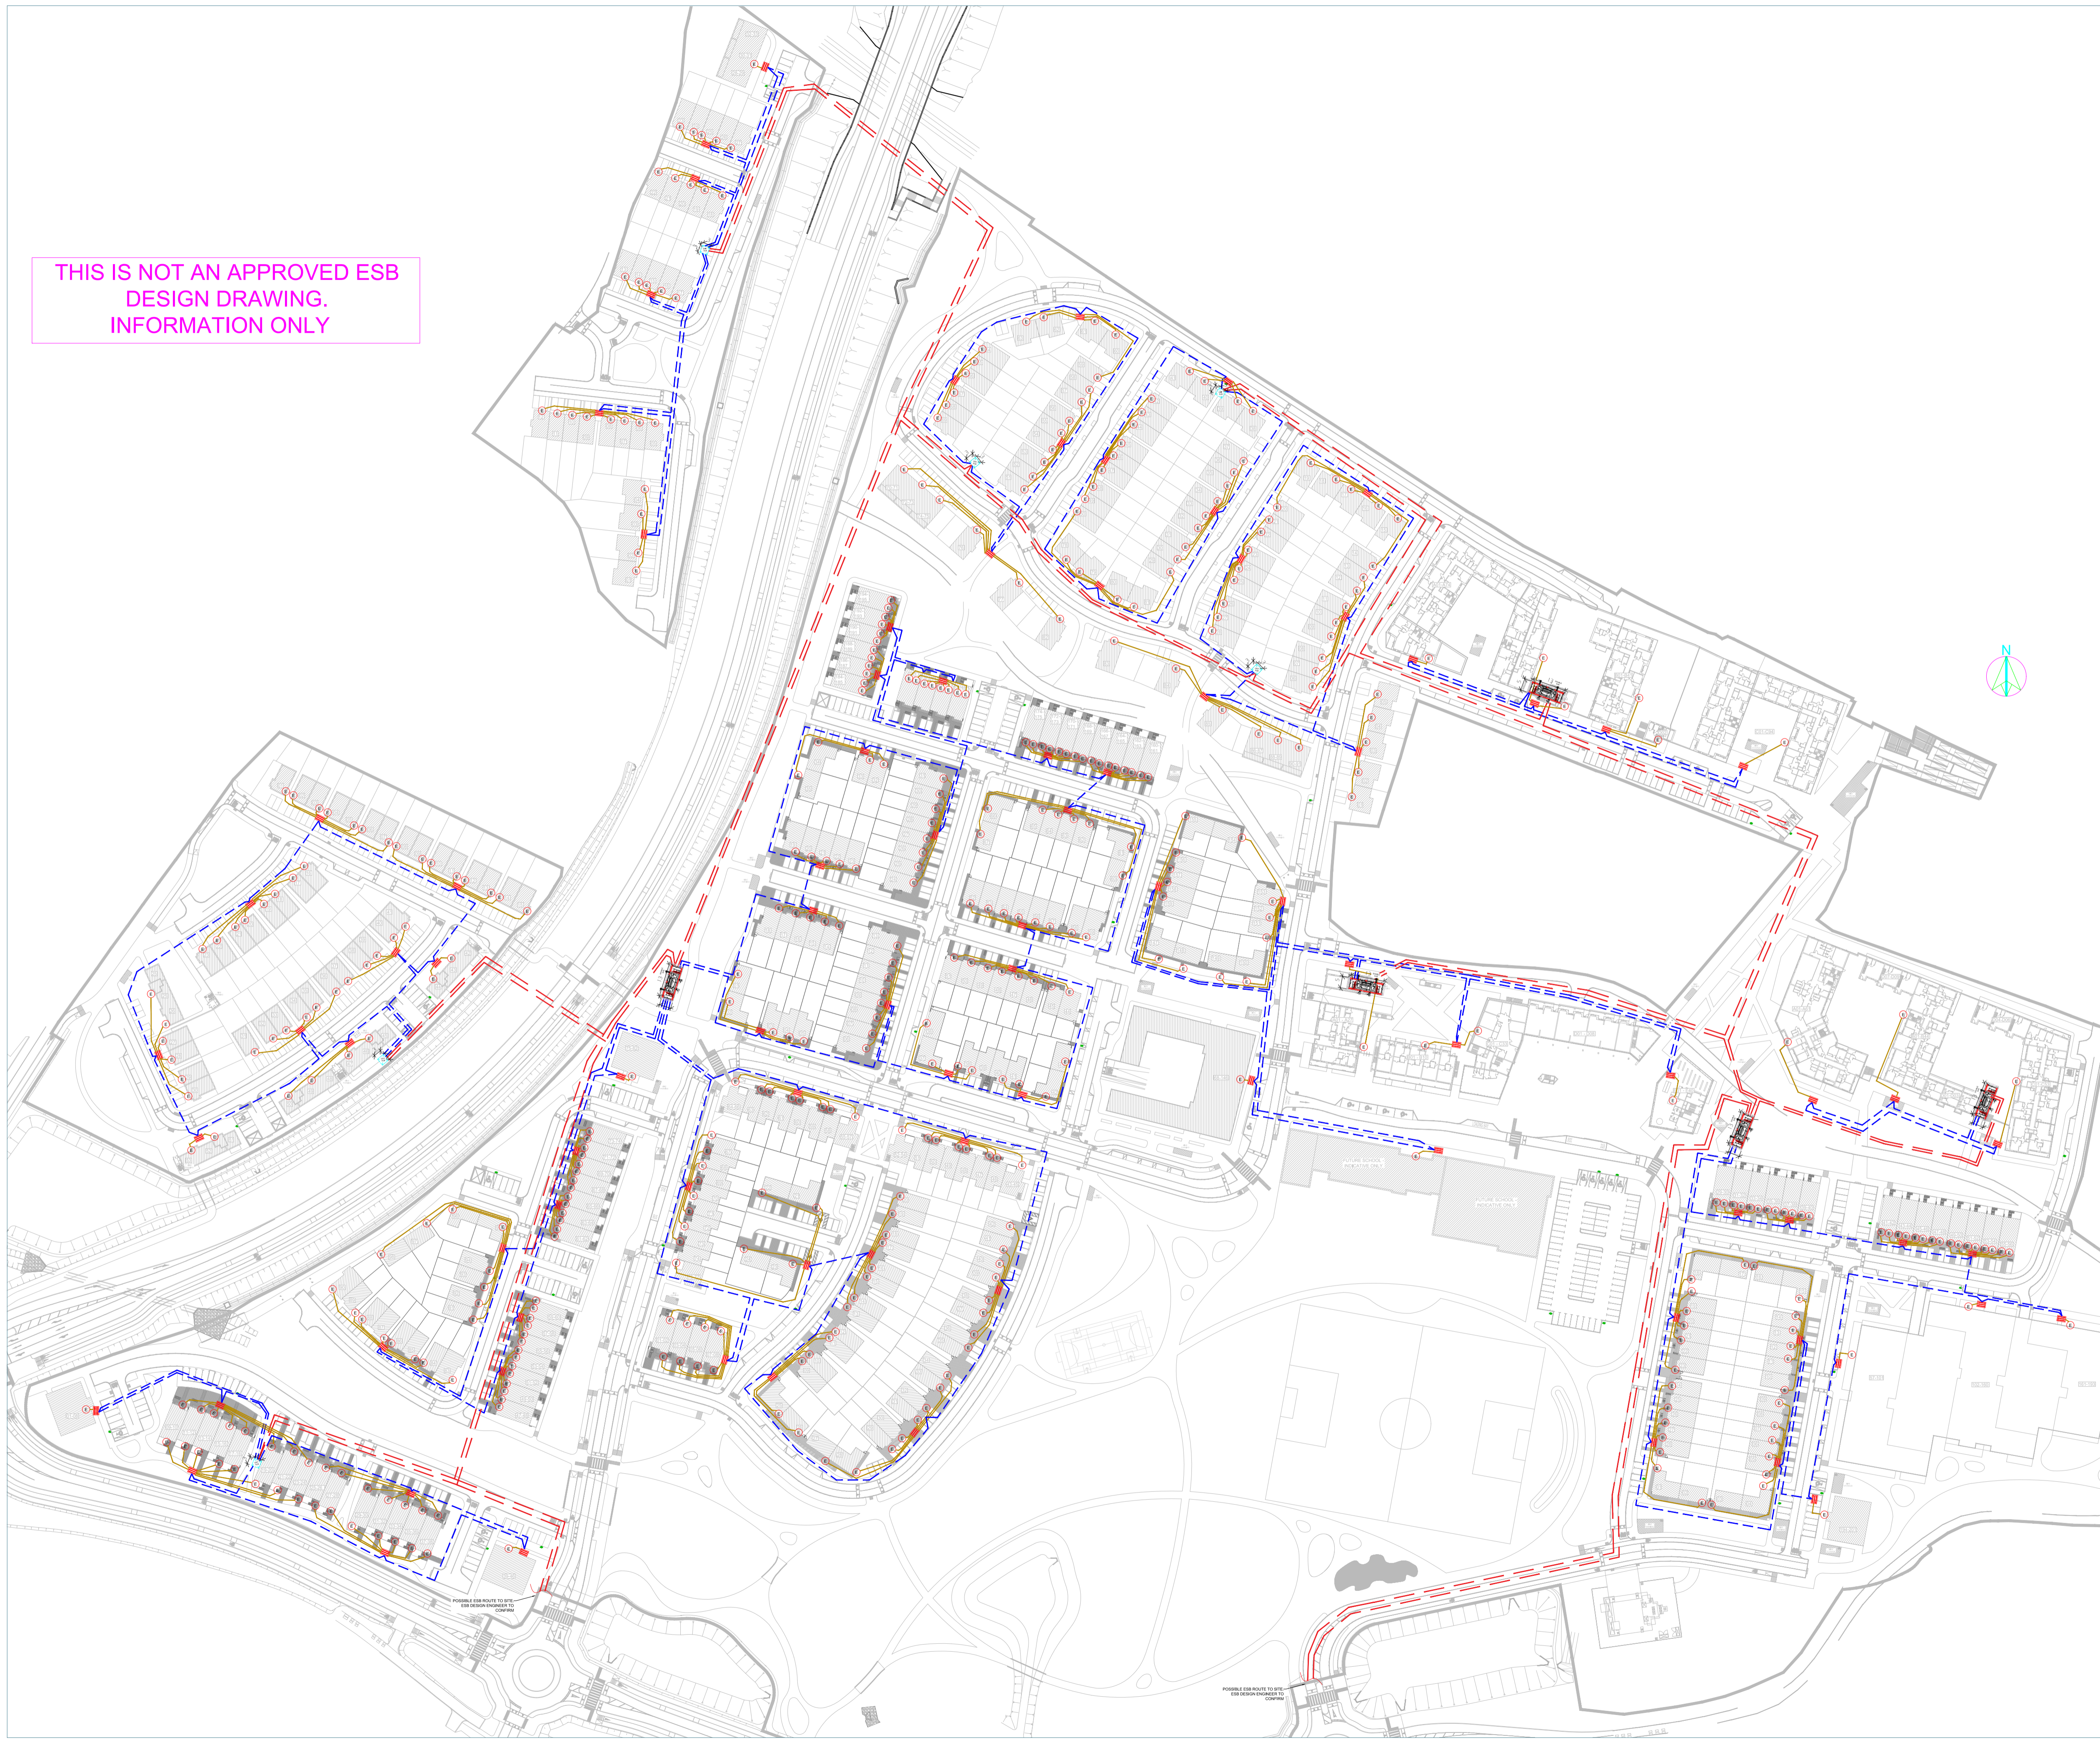

ISSUE	DESCRIPTION	DRN	ORIG	APP	DATE
D	ISSUED FOR INFORMATION	PG	TMC	TMC	14-07-2022
C	ISSUED FOR INFORMATION	PG	TMC	TMC	29-06-2022
B	ISSUED FOR INFORMATION	RMC	TMC	TMC	22-06-2022
A	ISSUED FOR INFORMATION	RMC	TMC	TMC	20-06-2022

**McElligott**  
**CONSULTING ENGINEERS**  
 H2a Centrepoint Business Park, Oak Road, Dublin 12  
 tel: +353 (0)1 424 3014 email: info@mcelligott.ie web: www.mcelligott.ie

CLIENT  
**ALANNA HOMES & ALCOVE IRELAND FOUR LTD**

PROJECT  
**BARNHILL**

TITLE  
**ESB SITE SERVICES**

SHEET	SCALE	PROJECT No.	DRAWING No.
A1	NTS	20034-MCE-ZZ-XX-DR-	E-001