




# # 06 - Storage Shed

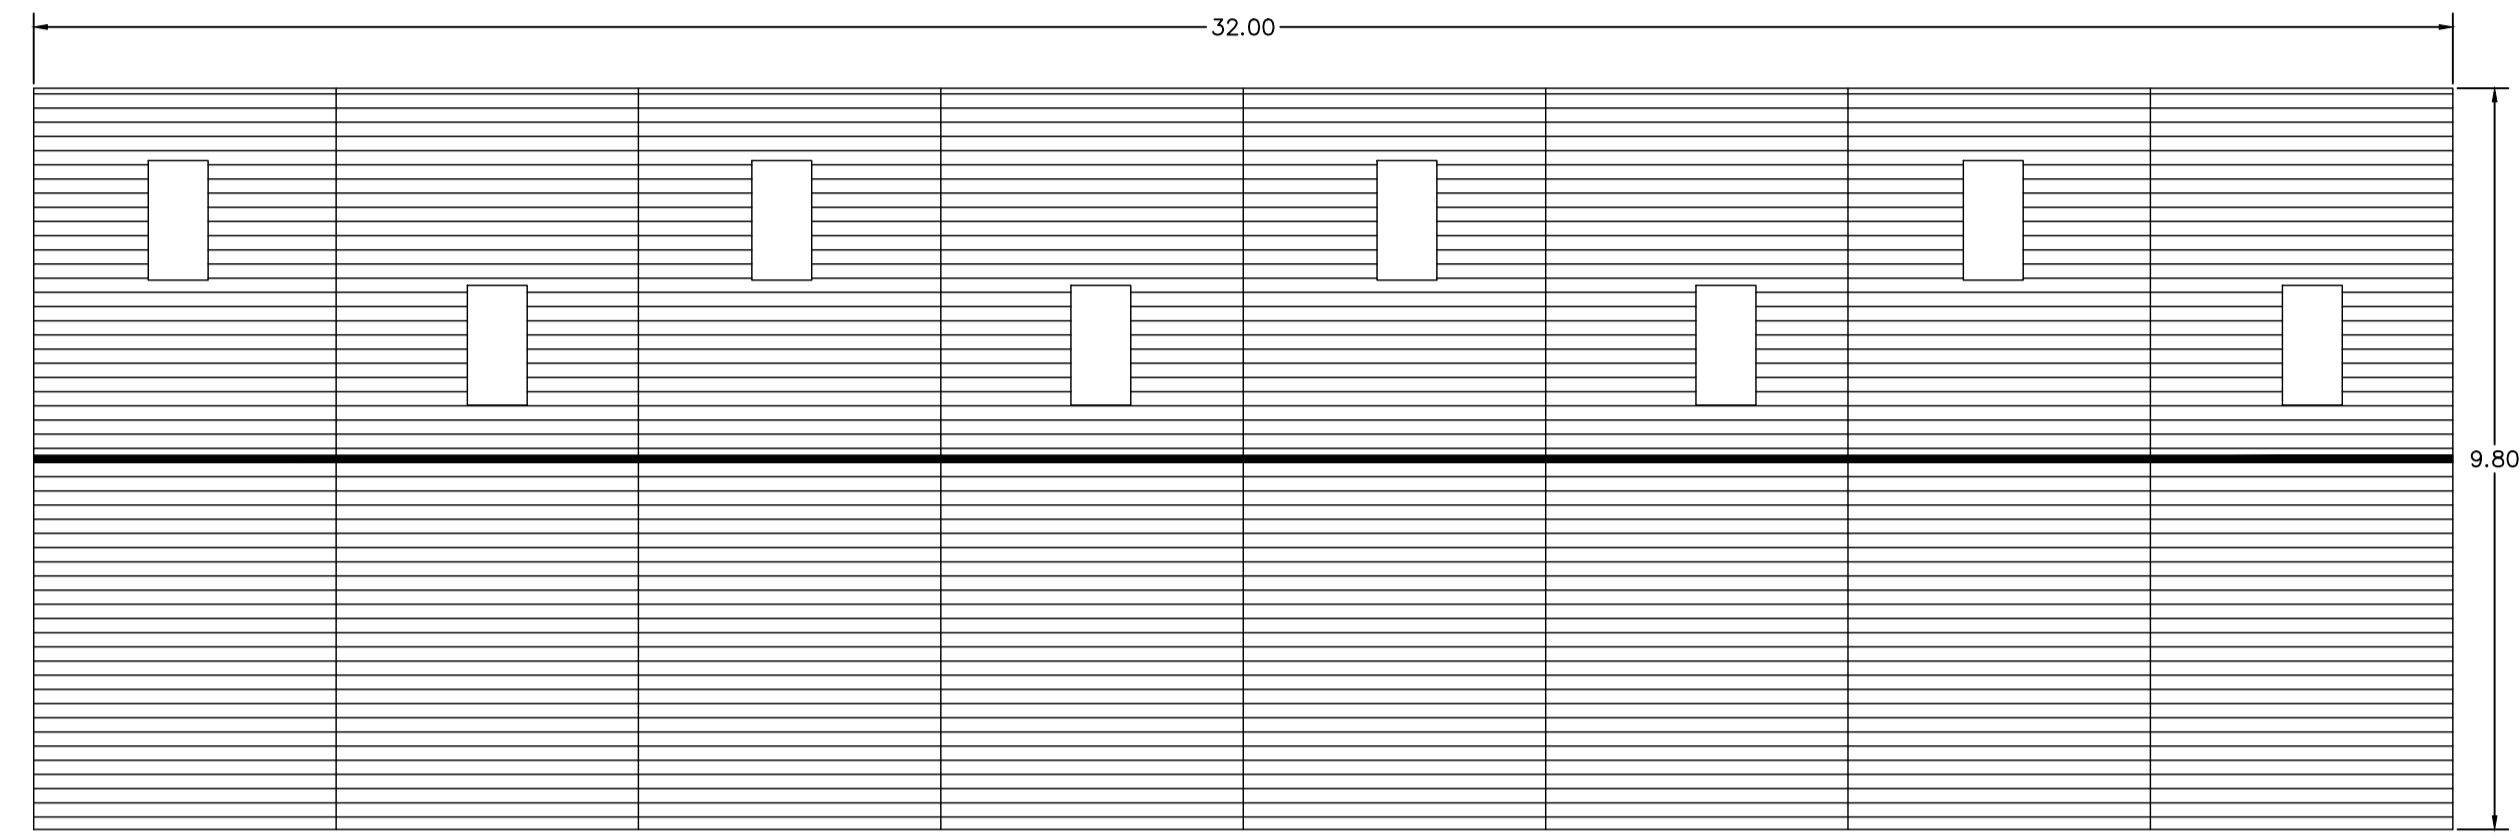


ROOF PLAN

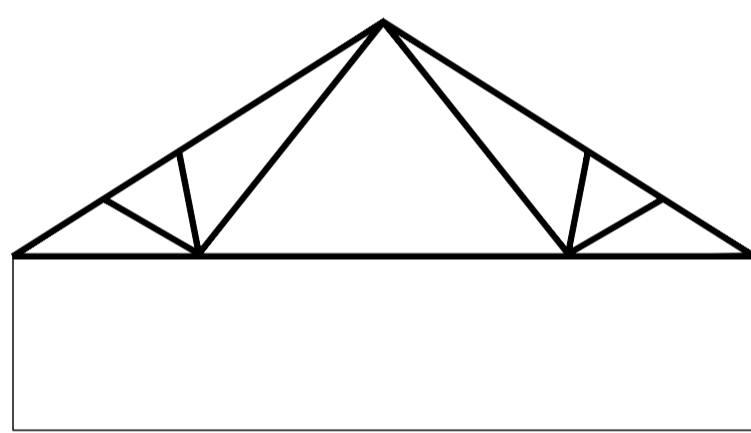


Section

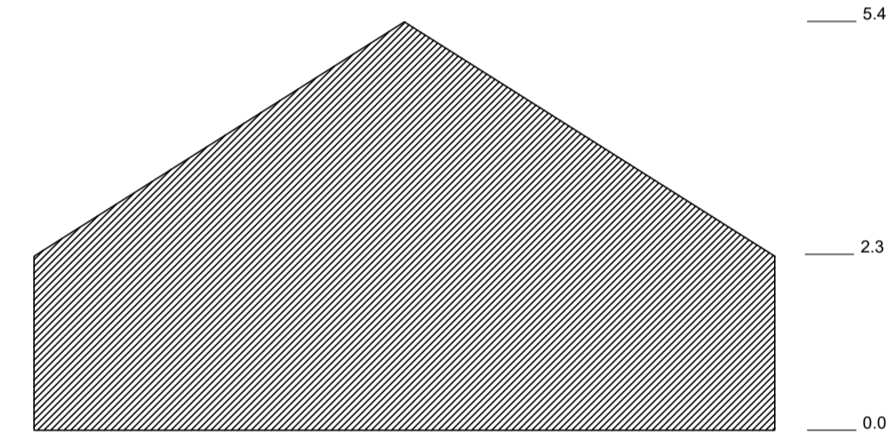


East Elevation (Not seen)

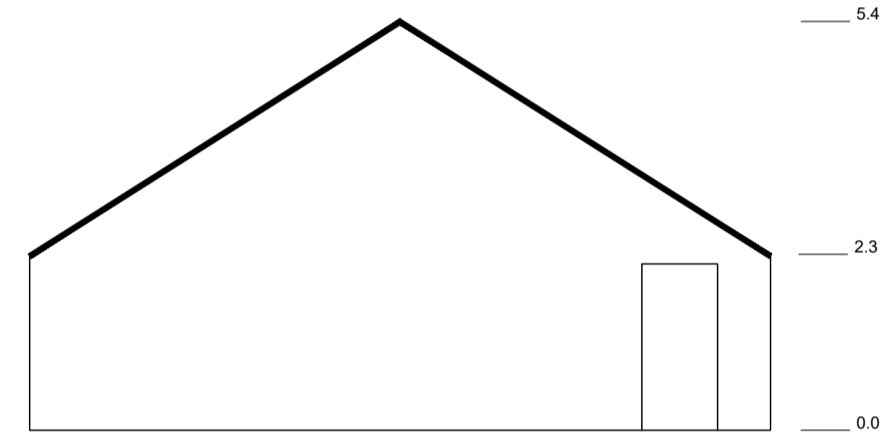


West Elevation

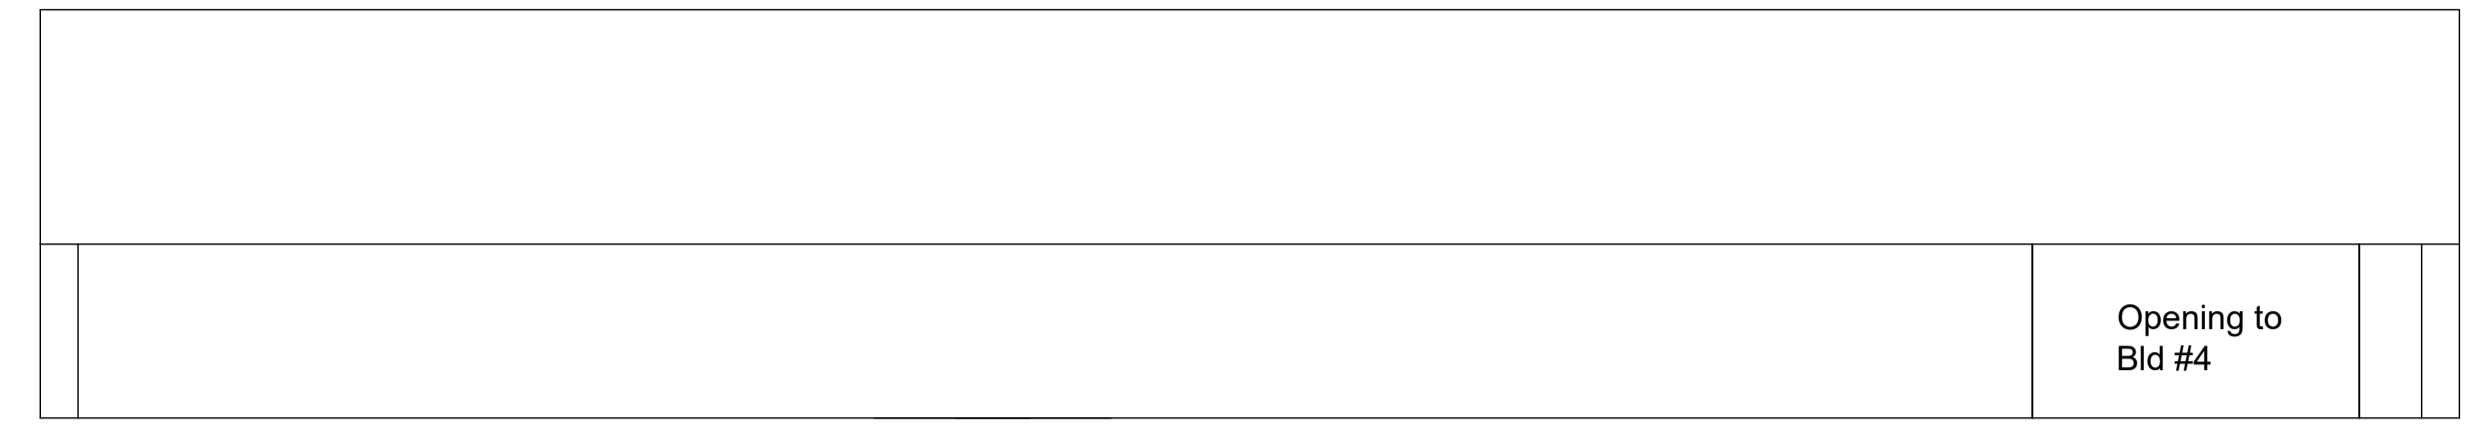


North Elevation *Not Seen*

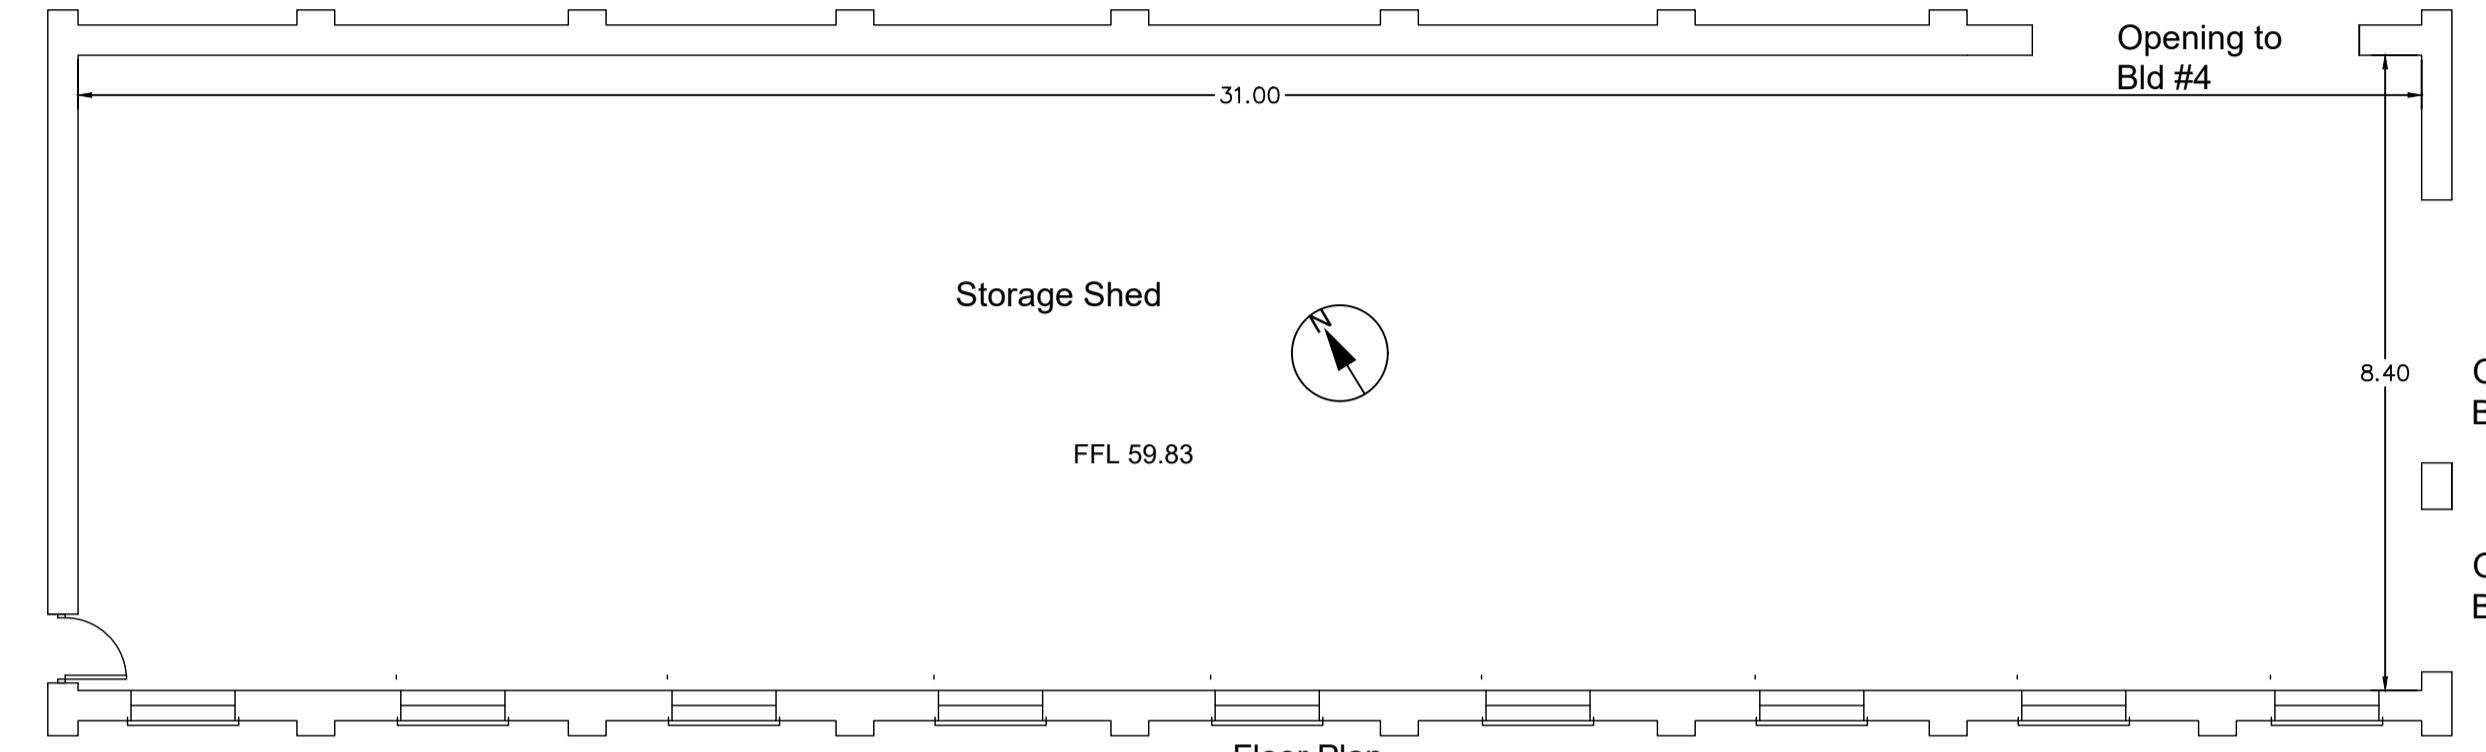

Floor Plan

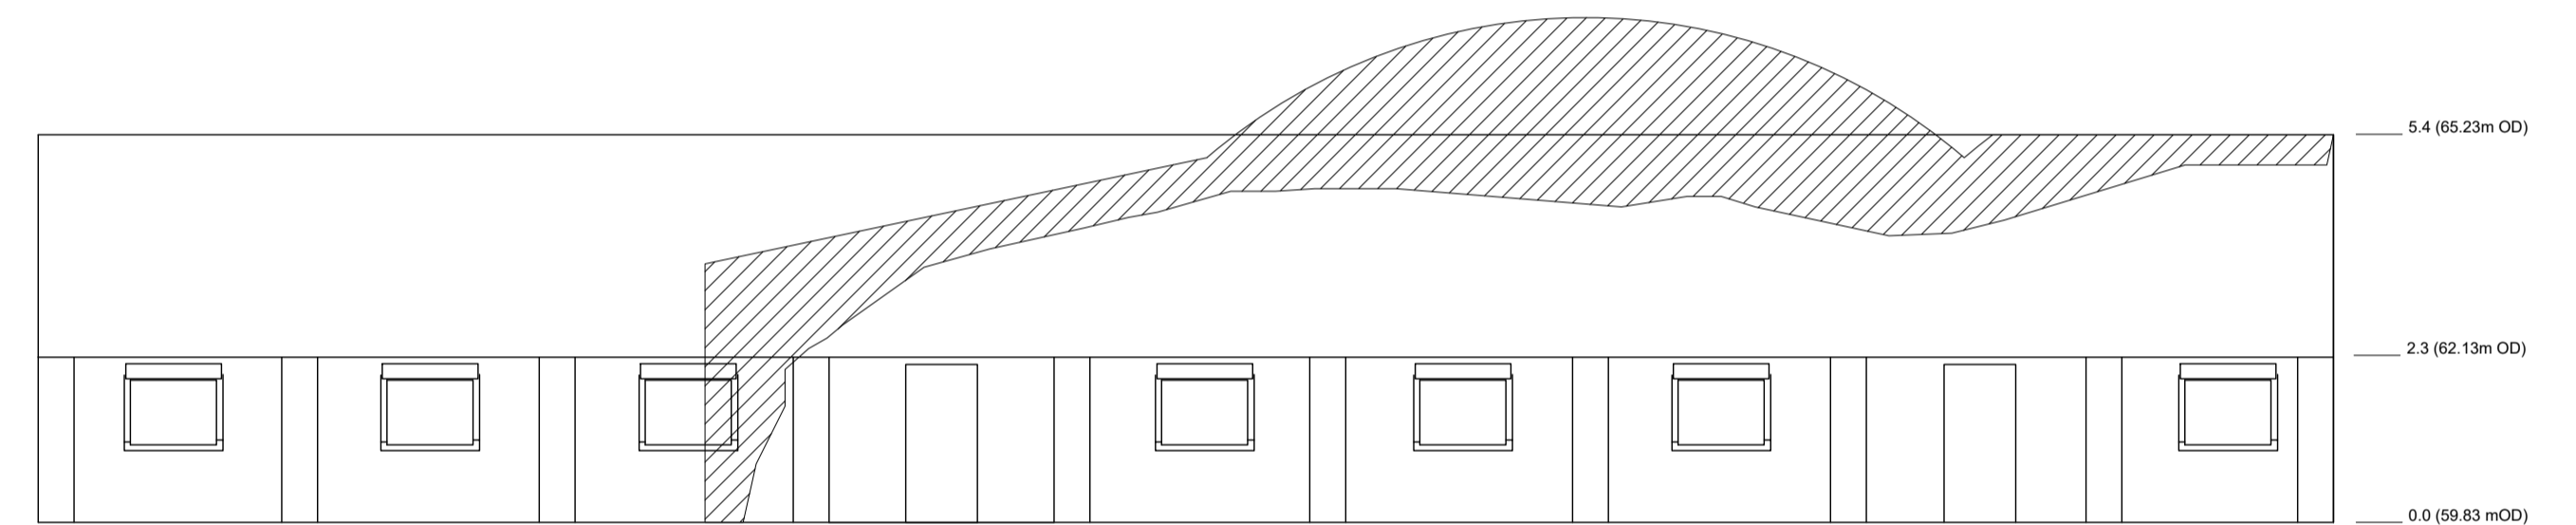

South Elevation (Partially Obscured by Barn)

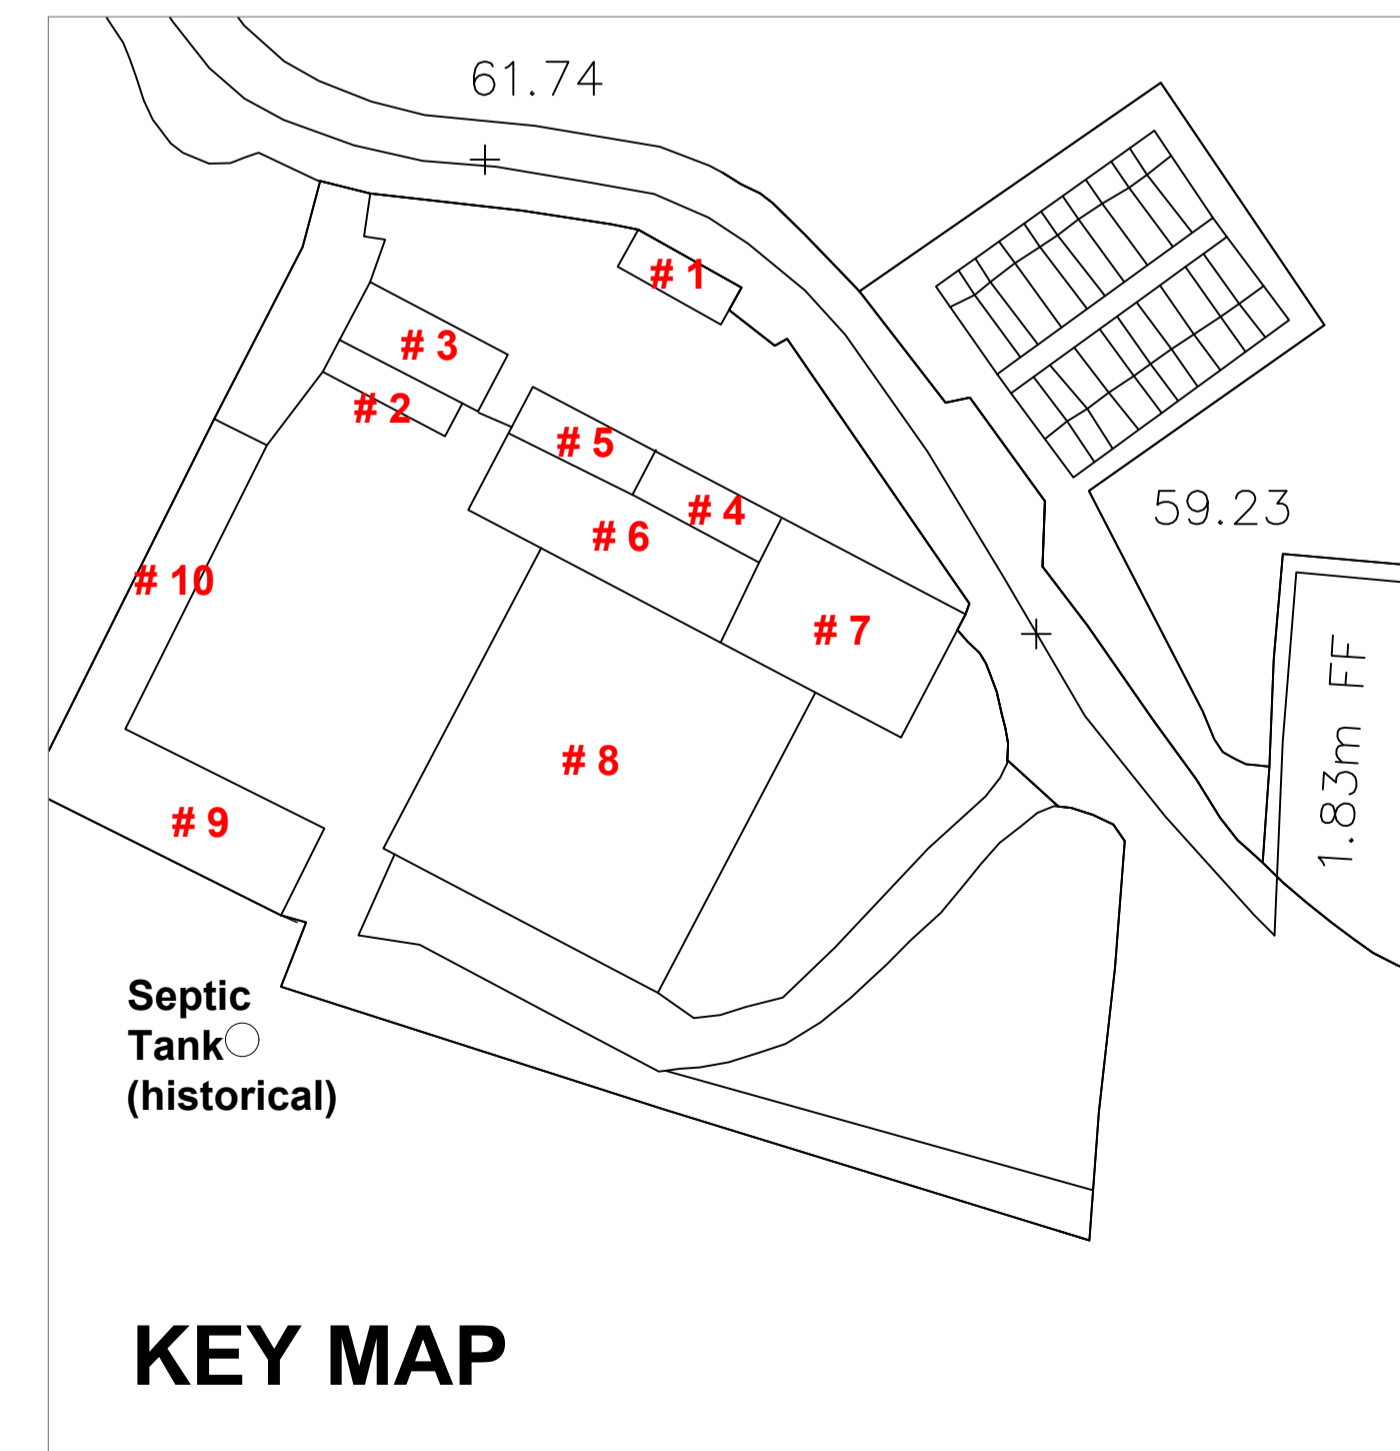

KEY MAP